

**GENERAL NOTES**

1. ALL DIMENSIONS ARE IN METERS UNLESS OTHERWISE STATED.

2. ALL DIMENSIONS ARE TO FACE UNLESS OTHERWISE STATED.

3. ALL DIMENSIONS ARE TO FACE UNLESS OTHERWISE STATED.

4. ALL DIMENSIONS ARE TO FACE UNLESS OTHERWISE STATED.

5. ALL DIMENSIONS ARE TO FACE UNLESS OTHERWISE STATED.


6. ALL DIMENSIONS ARE TO FACE UNLESS OTHERWISE STATED.

7. ALL DIMENSIONS ARE TO FACE UNLESS OTHERWISE STATED.


8. ALL DIMENSIONS ARE TO FACE UNLESS OTHERWISE STATED.

9. ALL DIMENSIONS ARE TO FACE UNLESS OTHERWISE STATED.


10. ALL DIMENSIONS ARE TO FACE UNLESS OTHERWISE STATED.

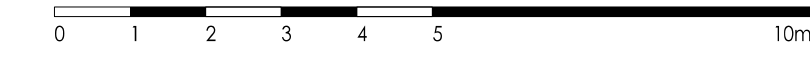

- 1 BED / 2 PERSON UNIT
- 2 BED / 3 PERSON UNIT
- 3 BED / 4 PERSON UNIT
- 3 BED / 5 PERSON UNIT
- COMMERCIAL UNIT

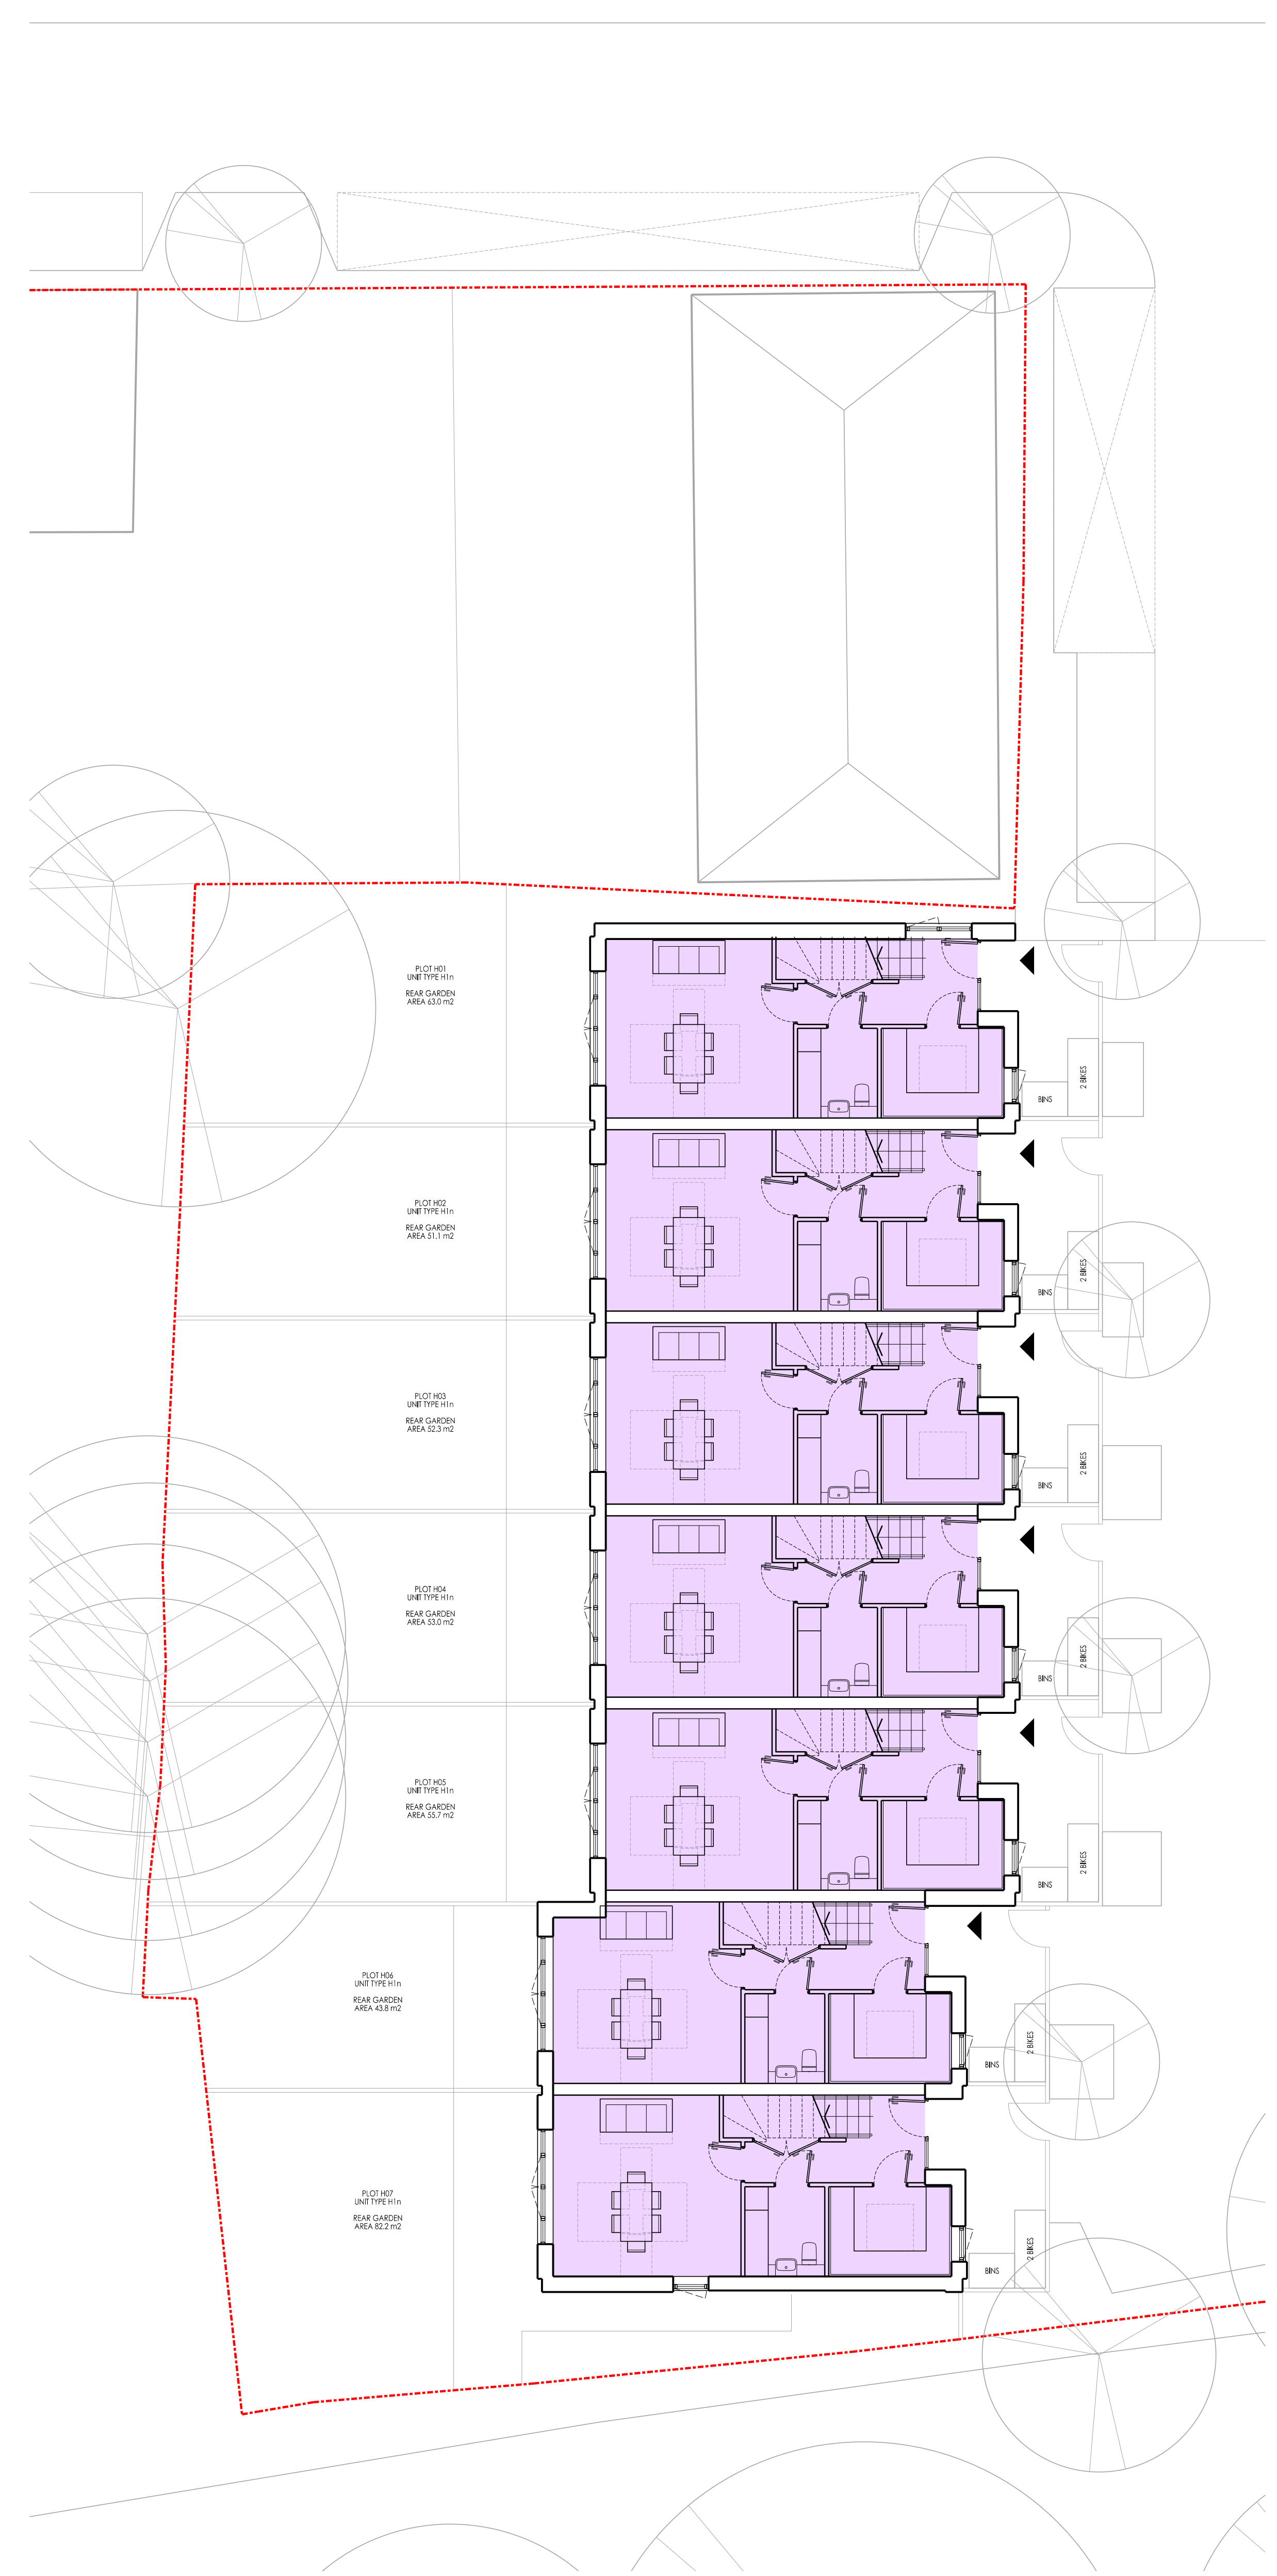

NORTHERN TERRACE: GROUND FLOOR PLAN

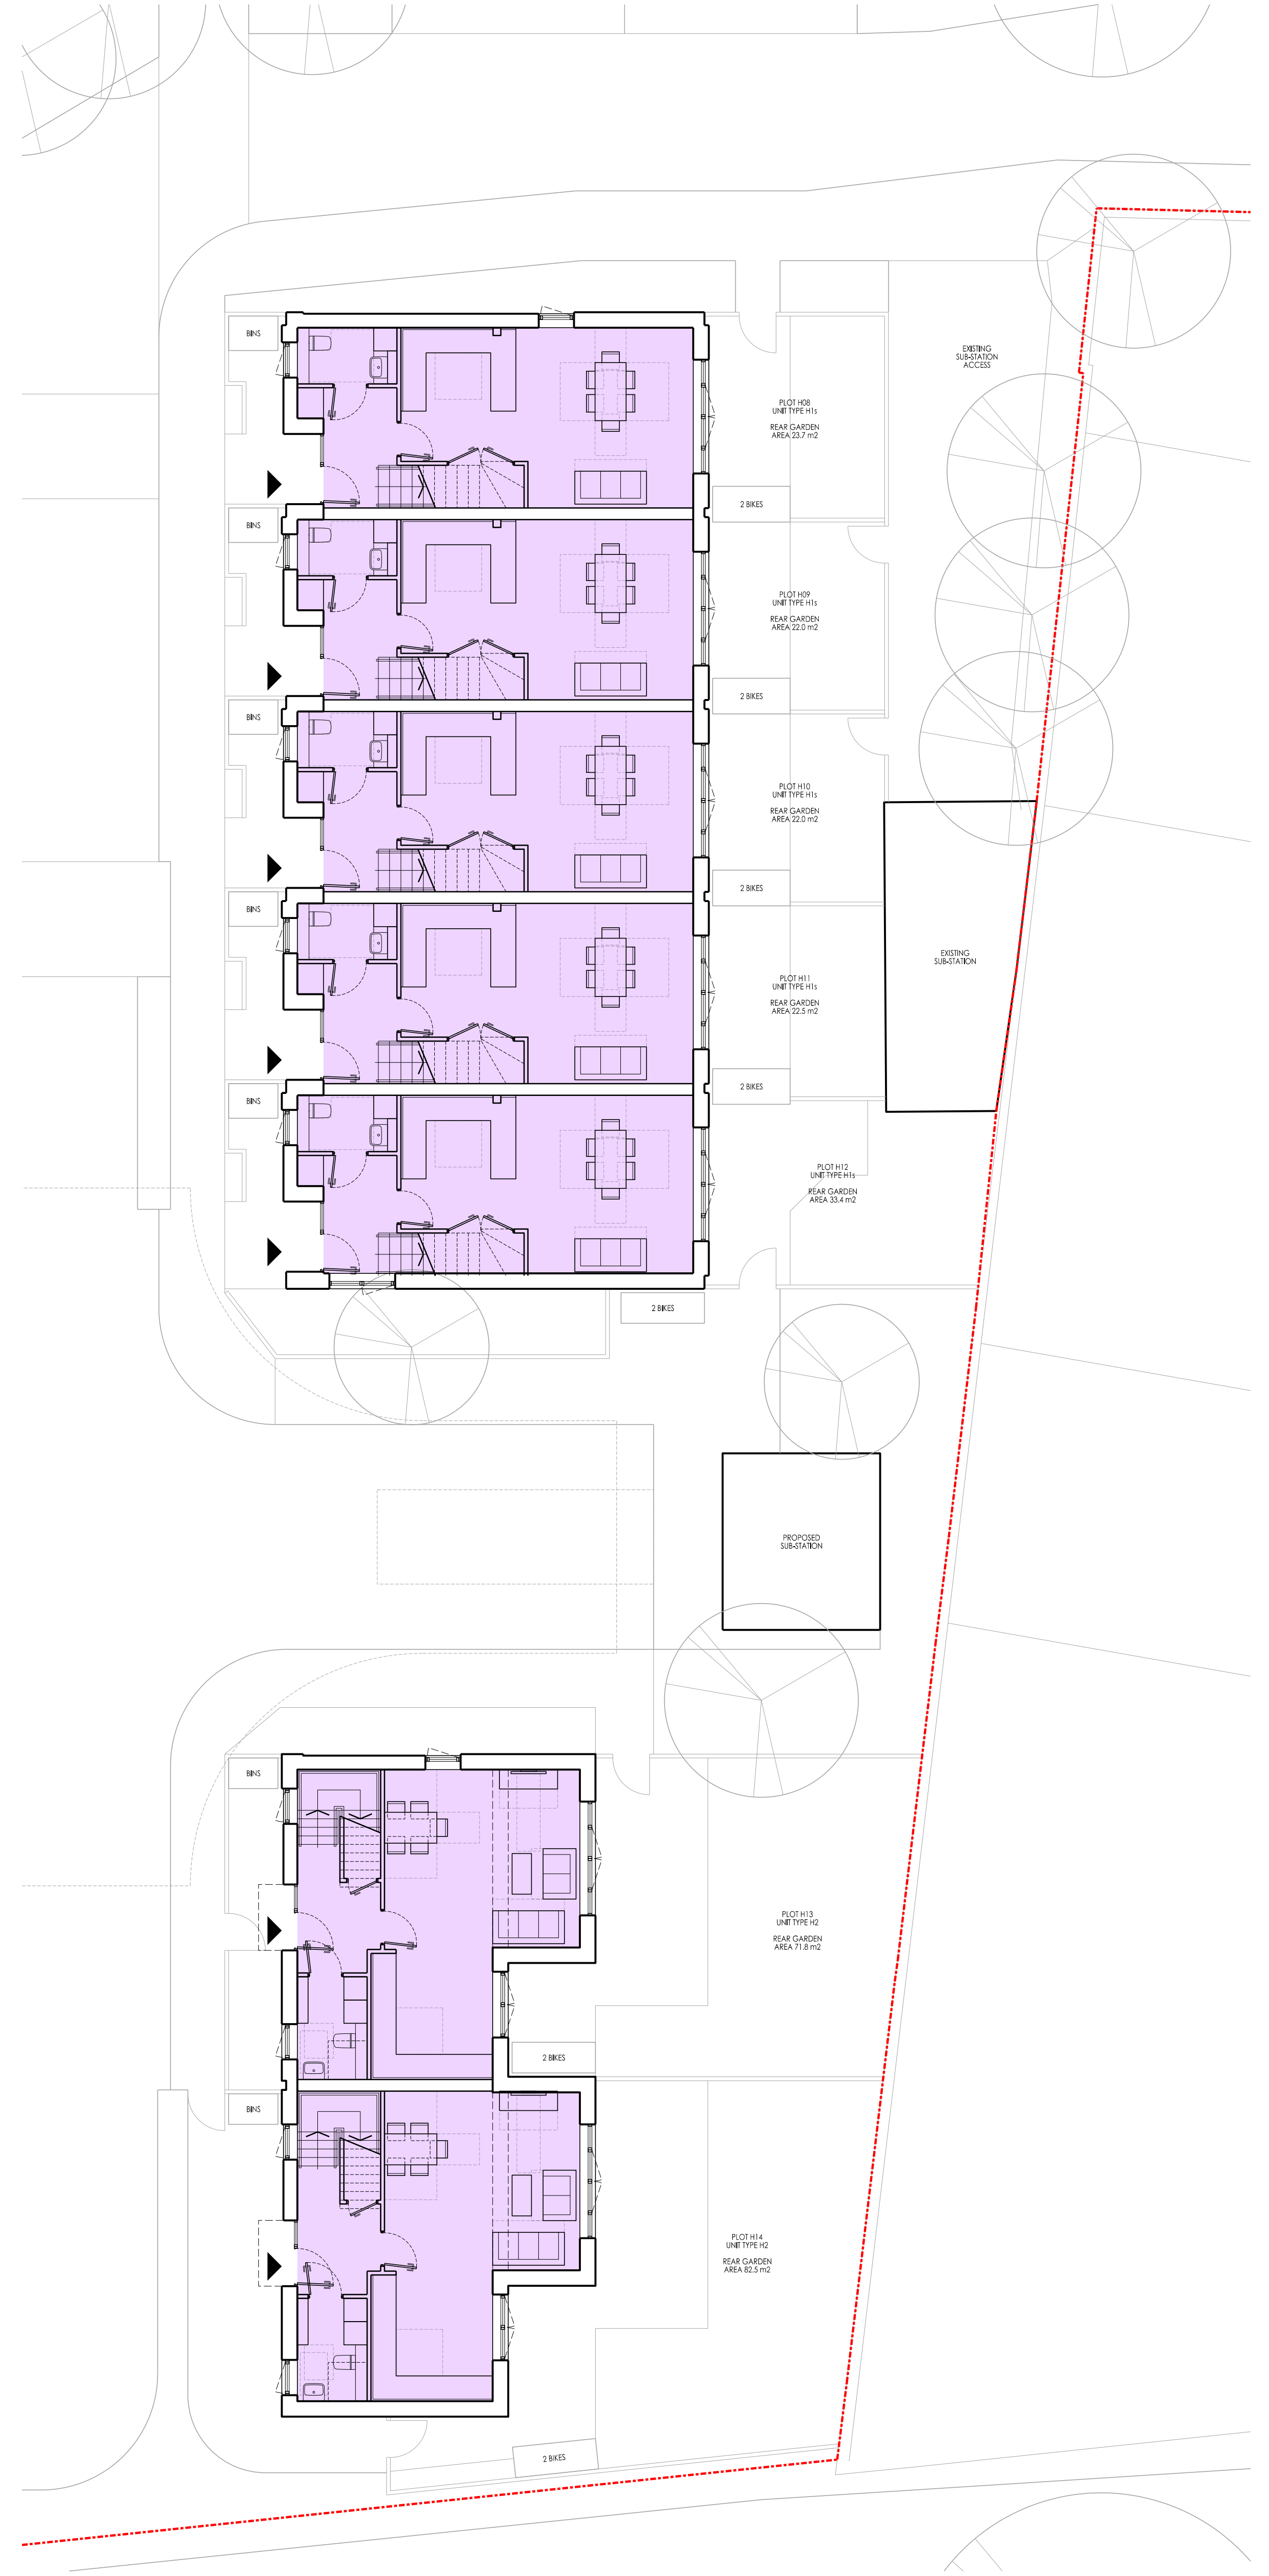

SOUTHERN TERRACE: GROUND FLOOR PLAN

15/01/19	PP	001
DATE	REVISED BY	BY
<b>PCKO</b>		
an AR company		
ARCHITECTS MASTER PLANNERS		
INTERIOR DESIGNERS URBAN DESIGNERS		
PROJECT		
Notting Hill Genesis		
PROJECT		
St Clare		
SCL-AHR		
DRAWING TITLE		
Houses		
Ground Floor Plans		
STATUS		
PLANNING		
SCALE: 1:1000	DATE: 2019.04	DRAWN BY: PP
DATE: 2019.04	CHECKED BY: DDS	REVISION:
DRAWING NO:	PROJECT:	NO:
83-00-DR-A-20-030-P1		P01