
## GENERAL NOTES

- DRAWING TO BE READ IN CONJUNCTION WITH PROJECT SPECIFIC NBS SPECIFICATION DOCUMENT.
- REFER TO DRAWING A-315, TYPICAL KITCHEN DRAWING FOR TYPICAL KITCHEN DETAILS AND ARRANGEMENT. KITCHEN SUPPLIER TO PRODUCE SITE SPECIFIC KITCHEN ARRANGEMENT DRAWINGS FOR EACH INDIVIDUAL KITCHEN LAYOUT FOR CLIENT APPROVAL PRIOR TO PLACING ORDERS.
- REFER TO DRAWING A-320, TYPICAL SHOWER ROOM DRAWING FOR TYPICAL BATH, SHOWER AND WC DETAILS AND ARRANGEMENT. ARRANGEMENT FOR EACH INDIVIDUAL BATH, SHOWER AND WC ROOM TO BE AGREED WITH CLIENT PRIOR TO COMMENCEMENT OF WORKS.
- 4. SETTING OUT TO BE SUPERVISED AND APPROVED ON-SITE BY CLIENT PRIOR TO THE COMMENCEMENT OF INSTALLATION OF ANY FRAMING.
- 5. G.C. IS RESPONSIBLE FOR INSTALLATION OF ALL FF&E ITEMS NOTED ON DRAWING A-1005 FF&E SCHEDULE.

## LEGEND FX XXXX FIXTURE TAG **ELEVATION TAG** X-XXX FN XXXX **FURNITURE TAG** LA XXXX LAMP TAG E XXXX EQUIPMENT TAG FINISHES TAG

**NOTES** DRAWINGS ARE DESIGN INTENT ONLY. PRODUCTION DRAWINGS TO BE COMPLETED BY CONTRACTOR TO MEASURED SITE DIMENSIONS FOR DESIGNERS / ARCHITECT'S APPROVAL PRIOR TO CONSTRUCTION. CONTRACTOR TO ENSURE ALL MATERIALS AND WORKMANSHIP COMPLIES WITH LOCAL AUTHORITY REGULATIONS. STRUCTURAL ENGINEER MUST BE EMPLOYED WHERE APPLICABLE. DO NOT SCALE OFF DRAWING. FIGURED DIMENSIONS TO BE TAKEN IN PREFERENCE TO THOSE SCALED. DIMENSIONS TO BE VERIFIED ON X-XX SITE. ANY DISCREPANCIES TO BE REPORTED TO PROJECT DESIGNER / ARCHITECT PRIOR TO COMMENCEMENT OF WORKS.

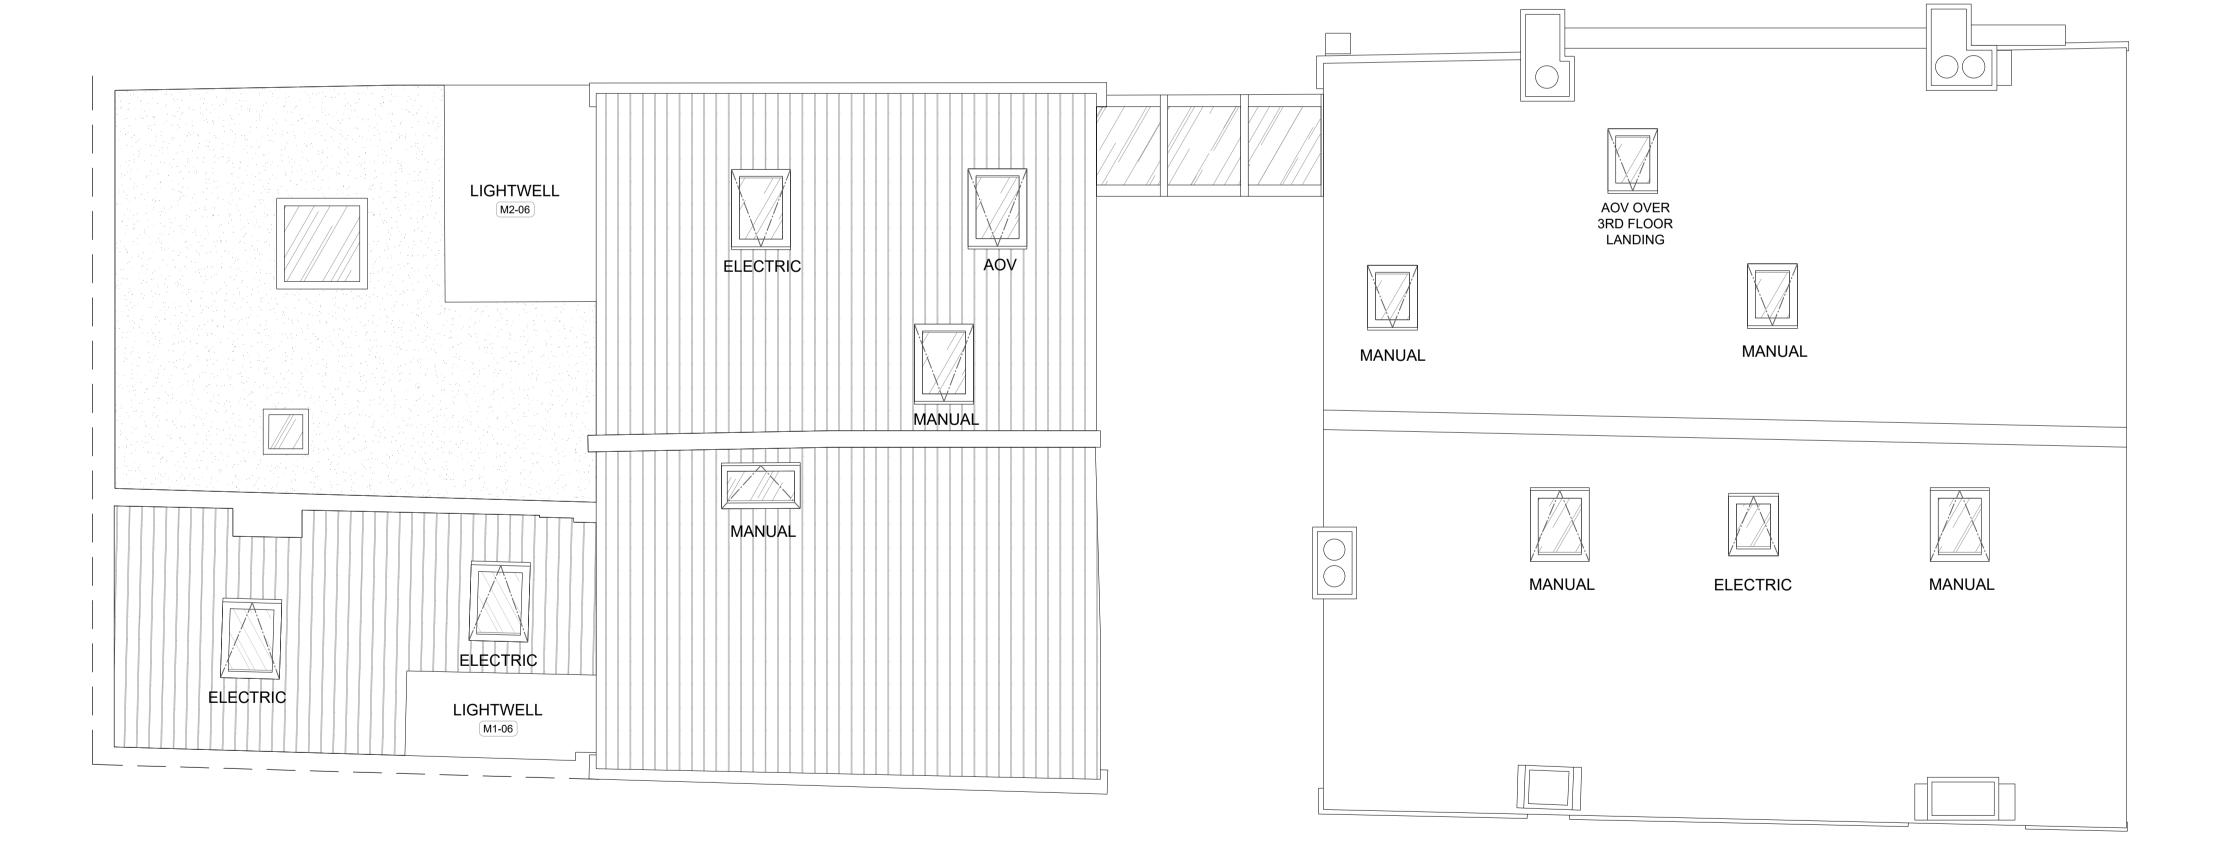

REVISION REV | DESCRIPTION | DRAWN | DATE TENDER ISSUE

THIS DRAWING IS THE COPYRIGHT OF CAPELO DESIGN LTD. THIS DRAWING CANNOT BE COPIED, REPRODUCED, RETAINED OR DISCLOSED TO ANY

UNAUTHORISED PERSON.

SITE ADDRESS: 25 CHURCH ROAD TEDDINGTON TW11 8PF

PROJECT INFORMATION

DRAWING STATUS FOR INFORMATION FOR APPROVAL

> FOR COSTING ONLY FOR CONSTRUCTION

CAPELO
www.capelo.design / hello@capelo.design

CLIENT SEVENTY FOUR PROP. CO.

PROJECT

CHURCH ROAD RESIDENTIAL DEVELOPMENT

DESCRIPTION EXISTING ROOF PLAN,

SCALE DRAWN BY DATE SEP. '22 1:50 @ A1 MEC

REVISION DRAWING NO. 22228-A-114

GENERAL ARRANGEMENT PLAN - ROOF