



NOTES:
- DO NOT SCALE OFF THIS DRAWING

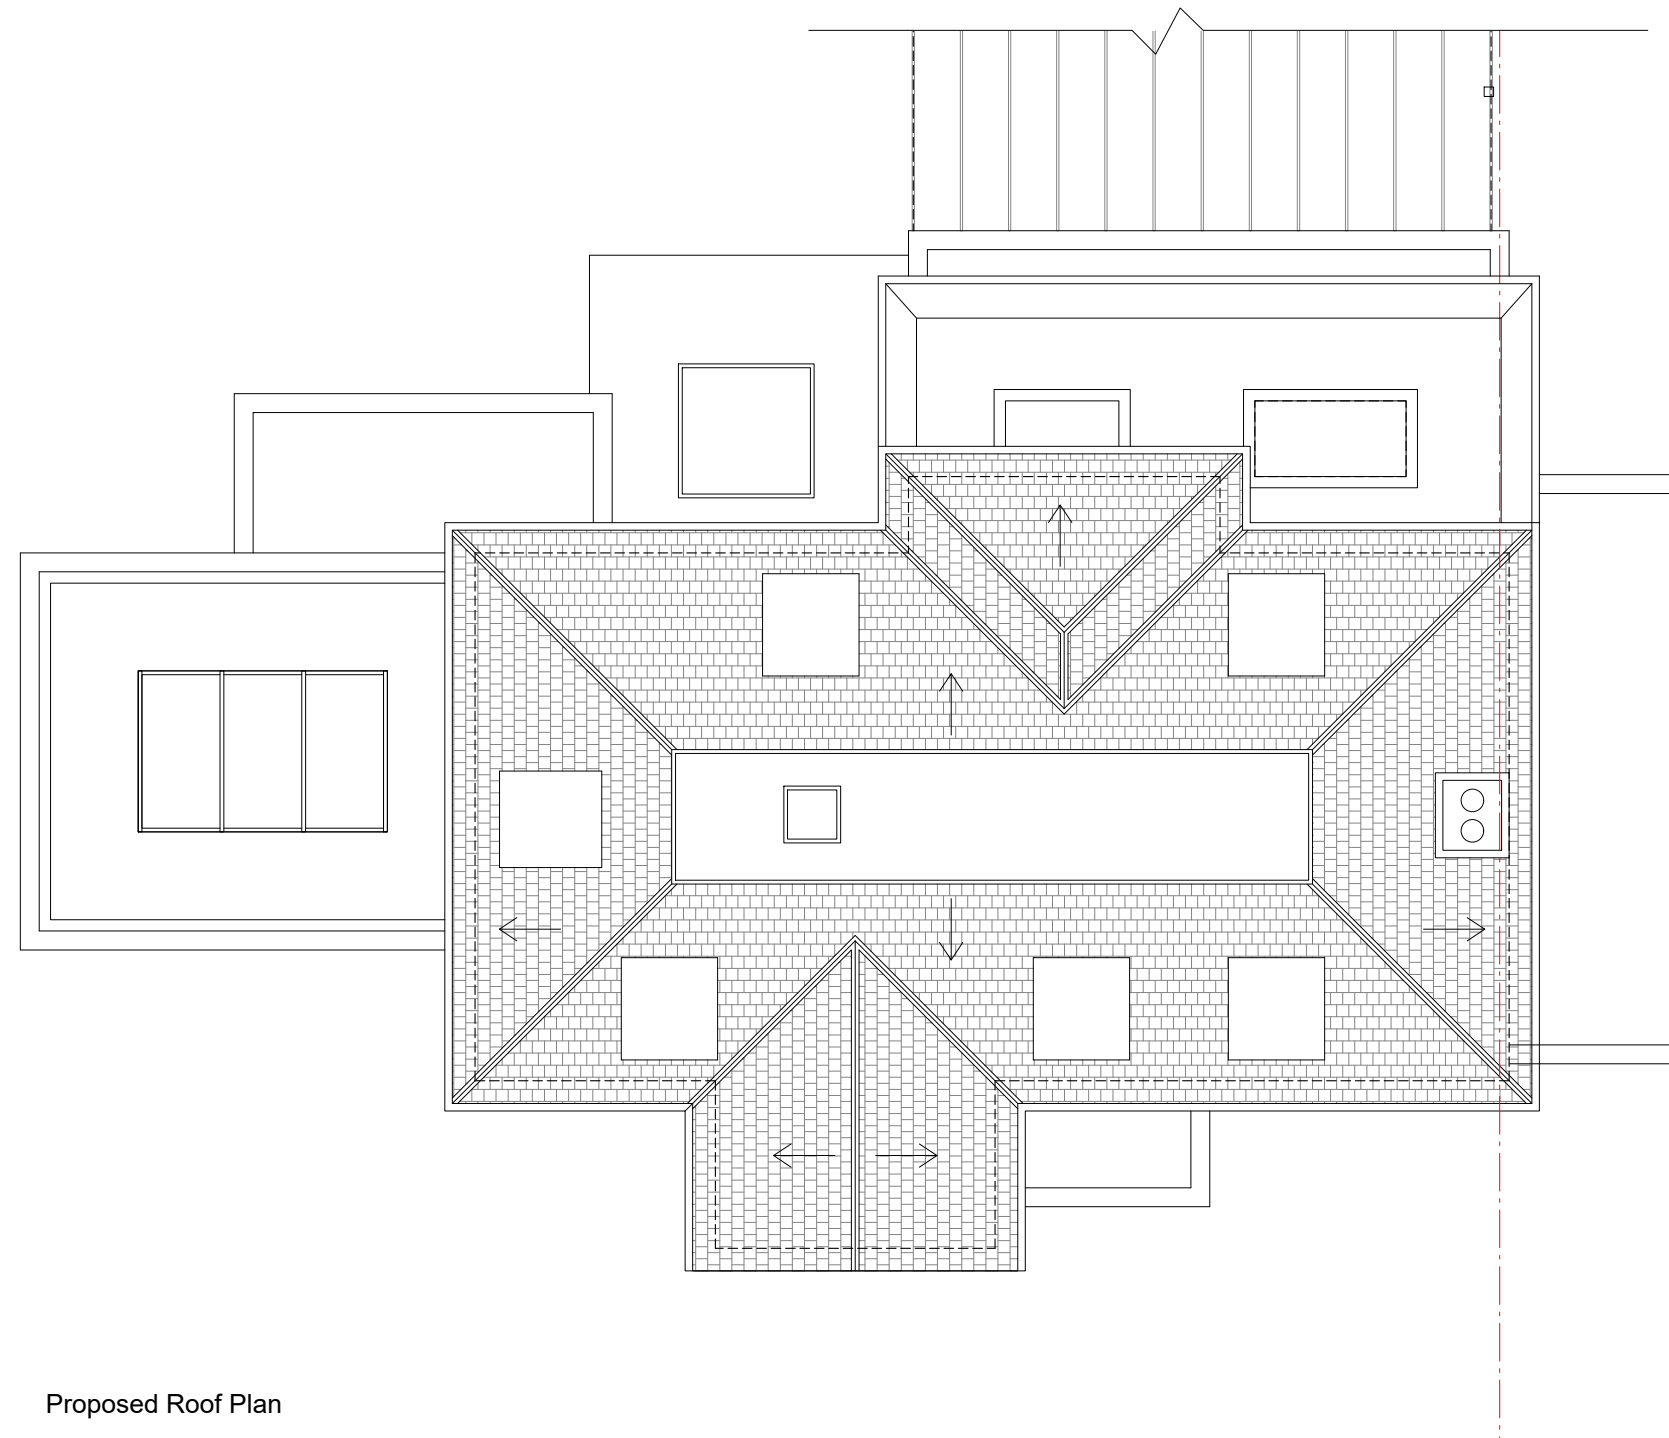


Proposed Roof Plan

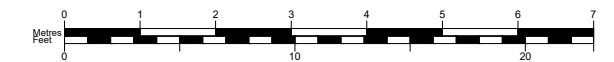

- Existing retained
- Existing to be removed
- Proposed

Revisions:
 06.03.20 FIRST ISSUE
 22.09.20 - Rev. A - Drawings issued to planning
 17.03.21 - Rev. B - Revised drawings issued to client for comment
 24.06.21 - Rev. C - Revised drawings issued to planner
 02.06.23 - Rev. D - Revised drawings issued to planner

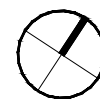

LOCATION 20 Chalmers Way Richmond TW1 1QG		CLIENT Sarah Lancashire	DRAWN BY NA	DRAWING TITLE Proposed roof plan	JOB No 2425	SIZE A3	50°North Architecture Sustainability Design 50degrees.co.uk
JOB DESCRIPTION First floor rear/front facing extension garage conversion, internal alterations and rear facing kitchen extension.		SCALE 1:100 @ A3	STATUS Planning	CHECKED BY TB/LB	DRAWING No 023	REV D	