



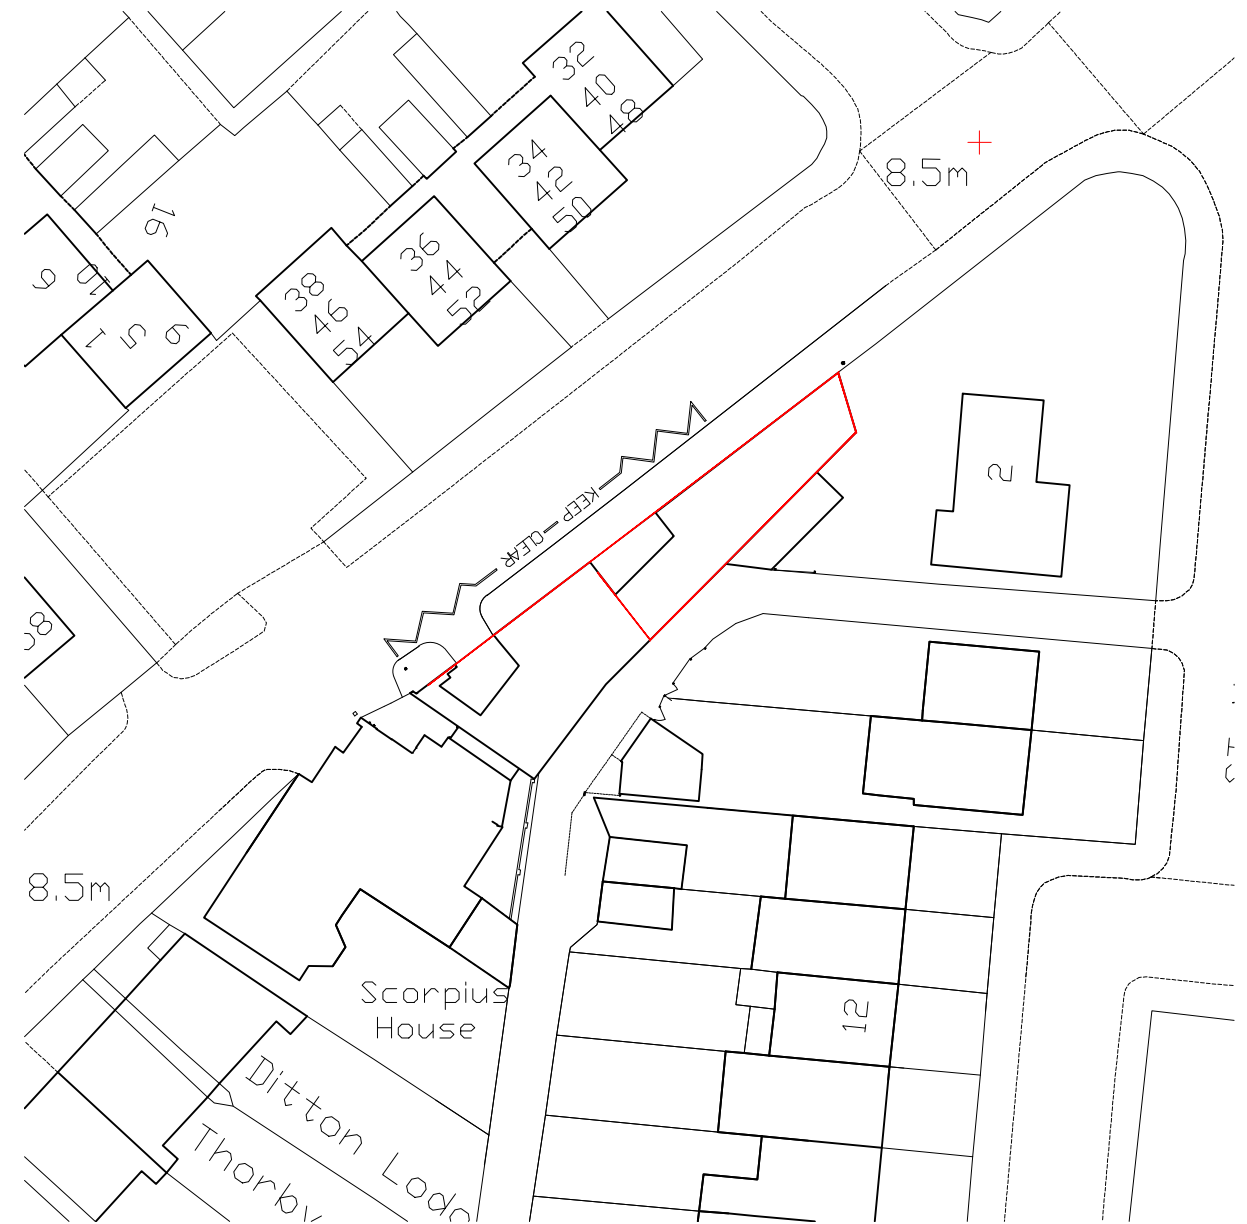

1365 - Park Lane Stables
Location Plan
1: 1250 @ A3

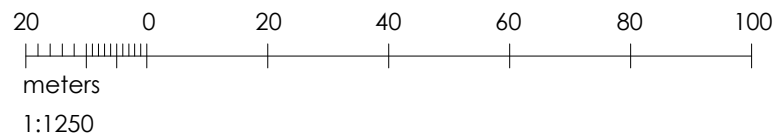

1365 - Park Lane Stables
Location Plan
1: 500 @ A3



REVISIONS		
REV	DATE	BRIEF DESCRIPTION
A	06/06/2023	Updated red line on the location plans

IMPORTANT NOTES:
DO NOT SCALE FROM THIS DRAWING.
REPORT ANY ERRORS, OMISSIONS OR INCONSISTENCIES TO ARCHITECTURE WK IMMEDIATELY.
DIMENSIONS TO BE CHECKED ON SITE BEFORE FABRICATION.
THIS DRAWING IS FOR THE FOLLOWING PURPOSE ONLY:
SKETCH TENDER CONTRACT
TENDER then signed at CONTRACT

TO BE READ IN CONJUNCTION WITH THE FOLLOWING DRAWINGS ISSUED BY AWK & OTHERS:		
DWG No.	DWG TITLE	ISSUED BY

architecture : wk ltd.
© copyright protected
The Powder Rooms
69-71 Broad Street
Teddington TW11 8QZ
Tel. 0208 977 6999
Website : www.architecturewk.com
Email : studio@architecturewk.com

JOB TITLE Park Lane Stables, RDA Teddington			
DWG TITLE Location Plan & Block site Plan Proposed			
DWG NO. 1365-SV-00		REVISION A	
SCALE as shown @ A3	DRAWN BY others	CHECK BY -	DATE Jun'23