




GROUND FLOOR PLAN
(existing)
1:100

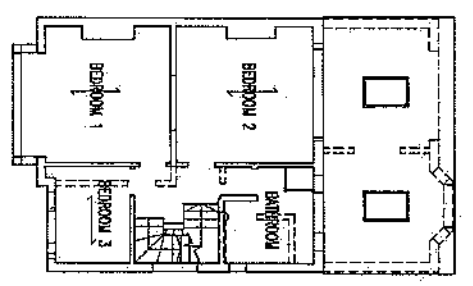


FIRST FLOOR PLAN
(existing)
1:100

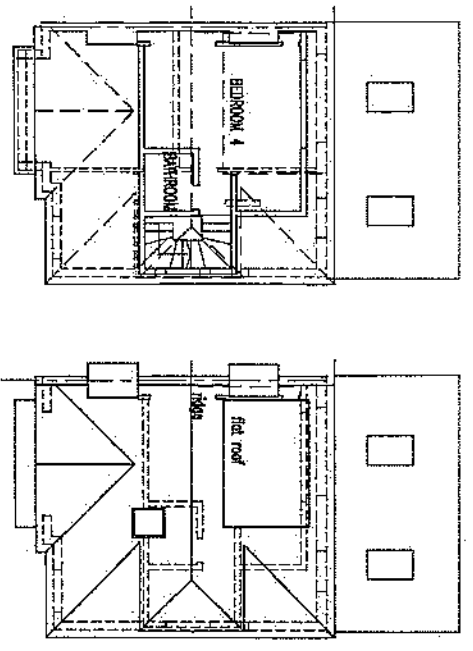


SECOND FLOOR PLAN
(existing)
1:100

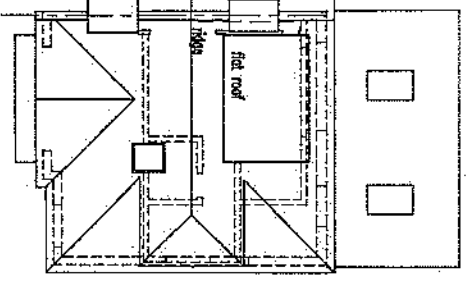


ROOF PLAN
(existing)
1:100

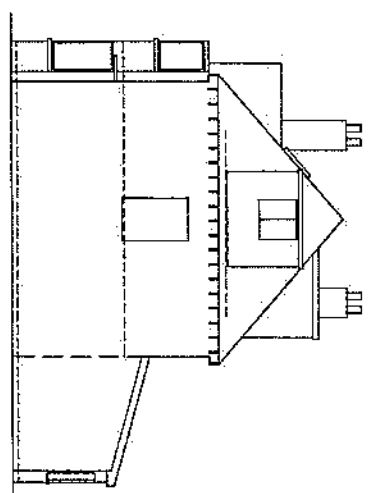


SIDE ELEVATION
(existing)
1:100

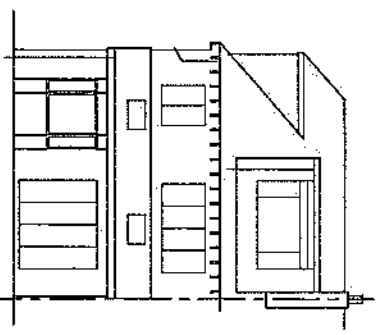


REAR ELEVATION
(existing)
1:100

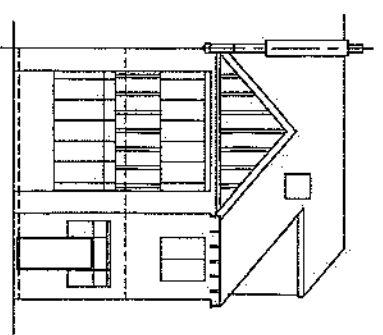


REAR ELEVATION
(existing)
1:100

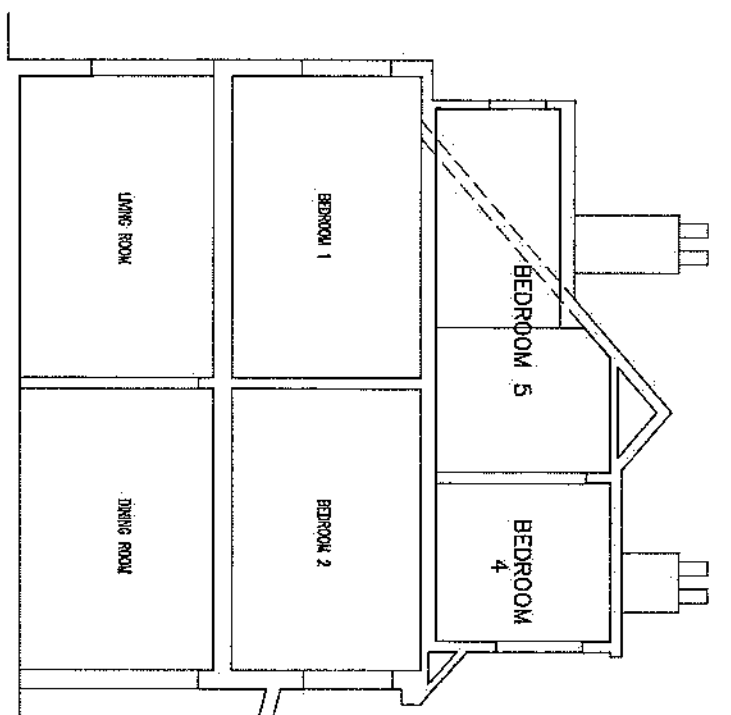


A-A
(proposed)
1:50

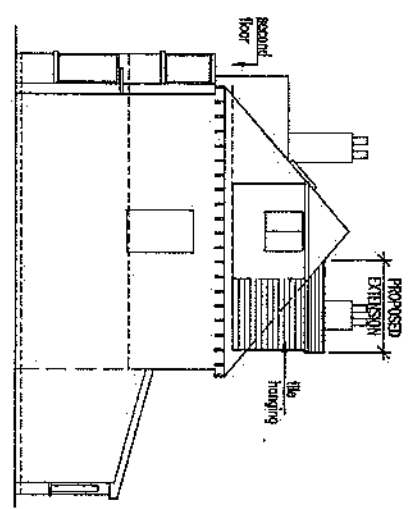


SIDE ELEVATION
(proposed)
1:100

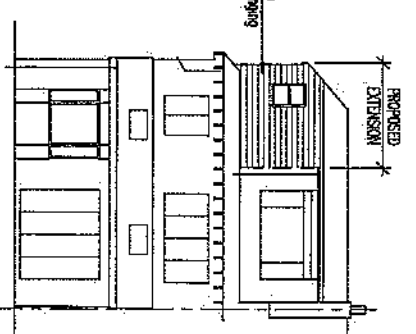


REAR ELEVATION
(proposed)
1:100

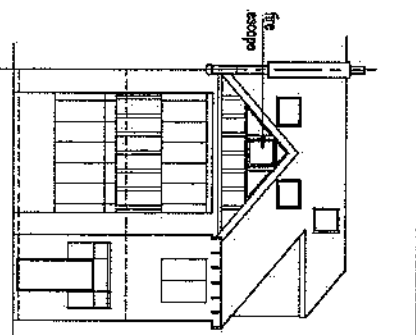

FRONT ELEVATION
(proposed)
1:100

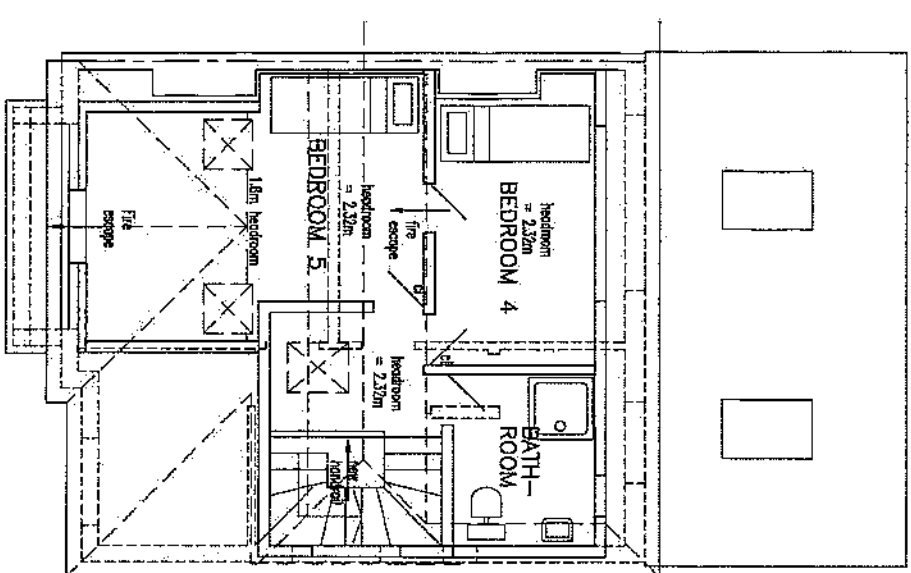


SECOND FLOOR PLAN
(proposed)
1:50

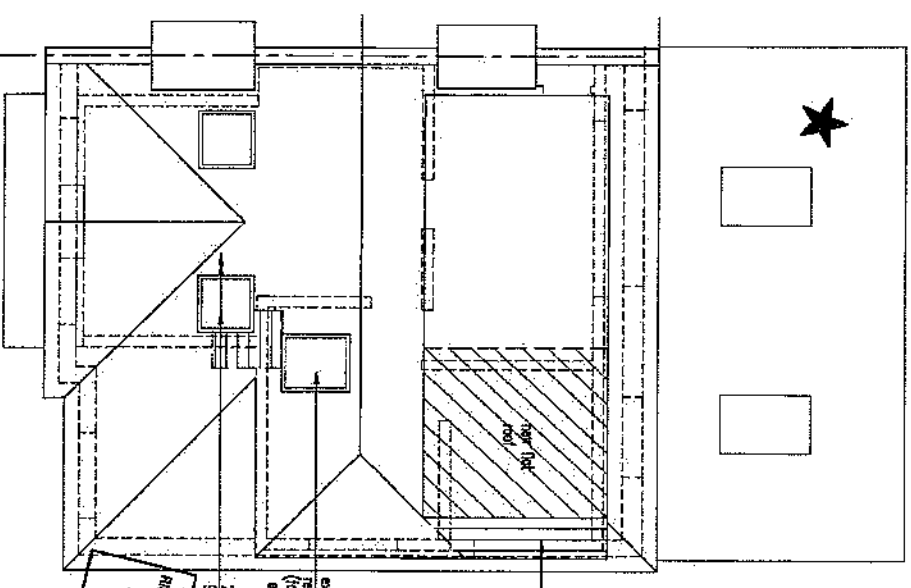

ROOF PLAN
(proposed)
1:50

04/0890/HOT

200, NEW VELUX GUT. 304
500x750 windows
LIMITED SIGNATURE OF
RESUBMITTED UPON ISSUES
25 MAR 2004
PLANNING

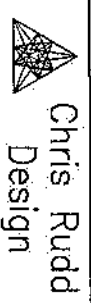

Chris Rudd
Design
Consultant Structural Engineers
77 Gloucester Road
Hampden
Kent ME12 2JQ
Tel: 020 8783 1322
Email: chrisrudd@bt.com

NOTES:
Notes: To be hung to match existing
Roof: Asphalt flat roof with solar clippings
Windows: UPVC casement (white)

Rev.	Date	Description of Revision	By
180004		Issued for planning approval	cf

CLIENT:
SIMON & PATRICIA GRAY
JOB TITLE:
**15 ELMFIELD AVE.
TEDDINGTON
MIDDX. TW11 8BU**

DRAWING TITLE:	
PLAT SCALE: 1:50	SCALE: 1:100 1:50
DATE: February 2004	CHECKED:
PLAT SIZE: A1	DRAWN: cf
DRG No. 3610-01	REV: