



EXISTING FRONT ELEVATION 1:100



PROPOSED FRONT ELEVATION 1:100




EXISTING REAR ELEVATION 1:100



PROPOSED REAR ELEVATION 1:100




EXISTING SIDE (NORTH) ELEVATION 1:100

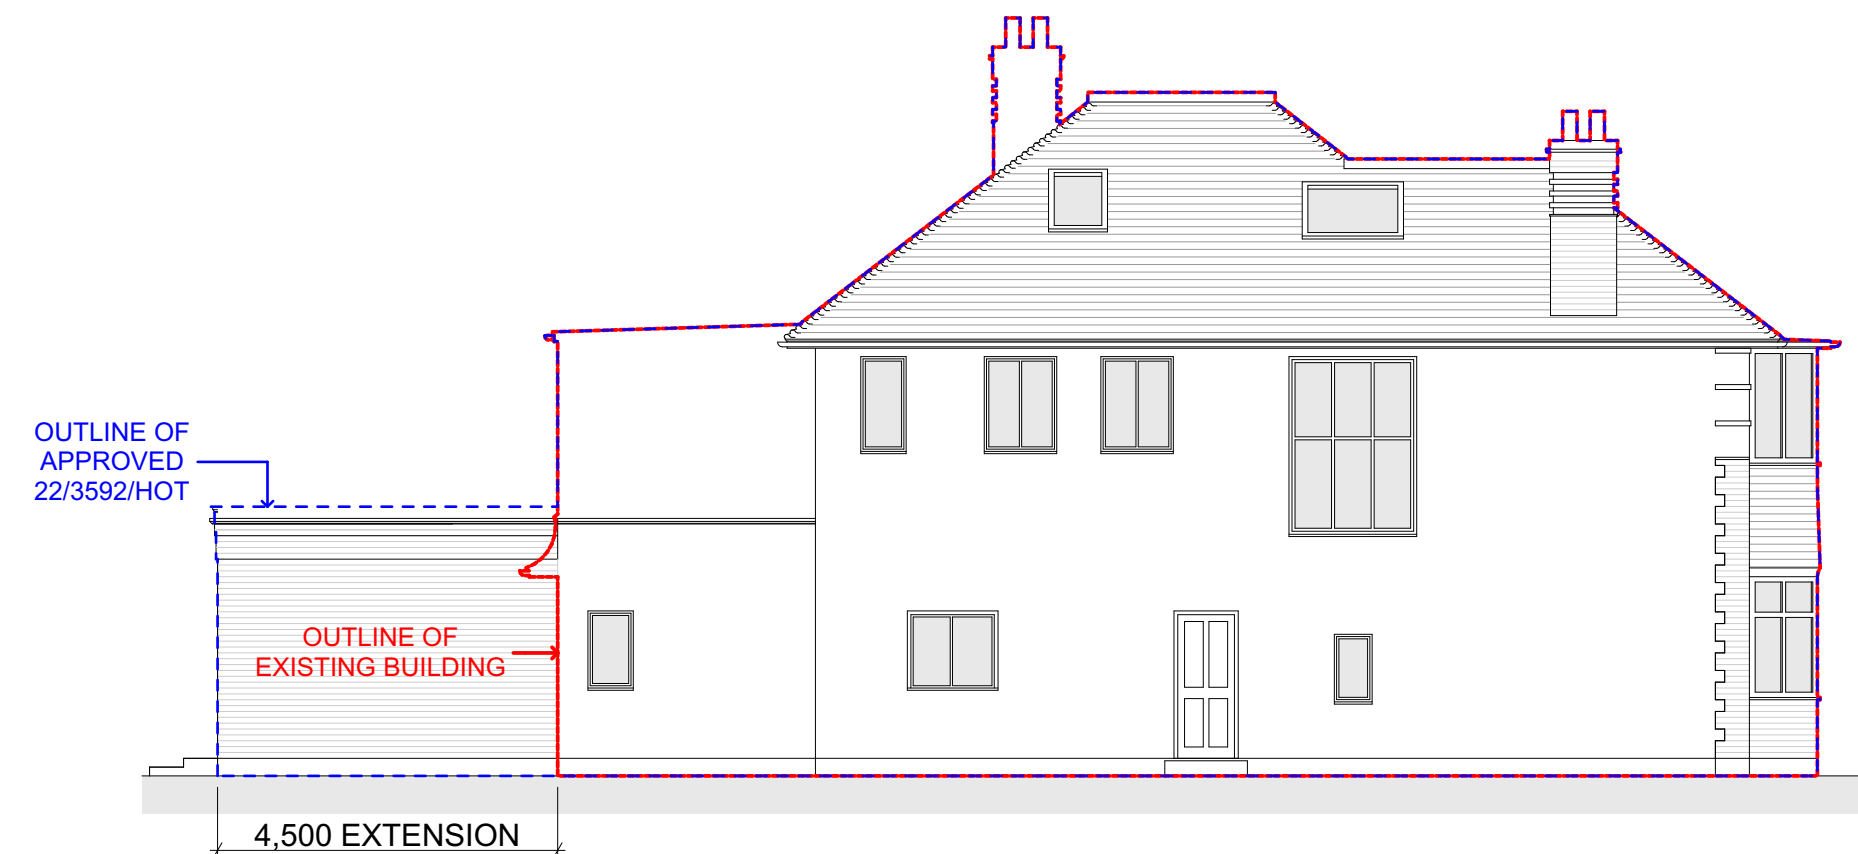


PROPOSED SIDE (NORTH) ELEVATION 1:100



EXISTING SIDE (SOUTH) ELEVATION 1:100

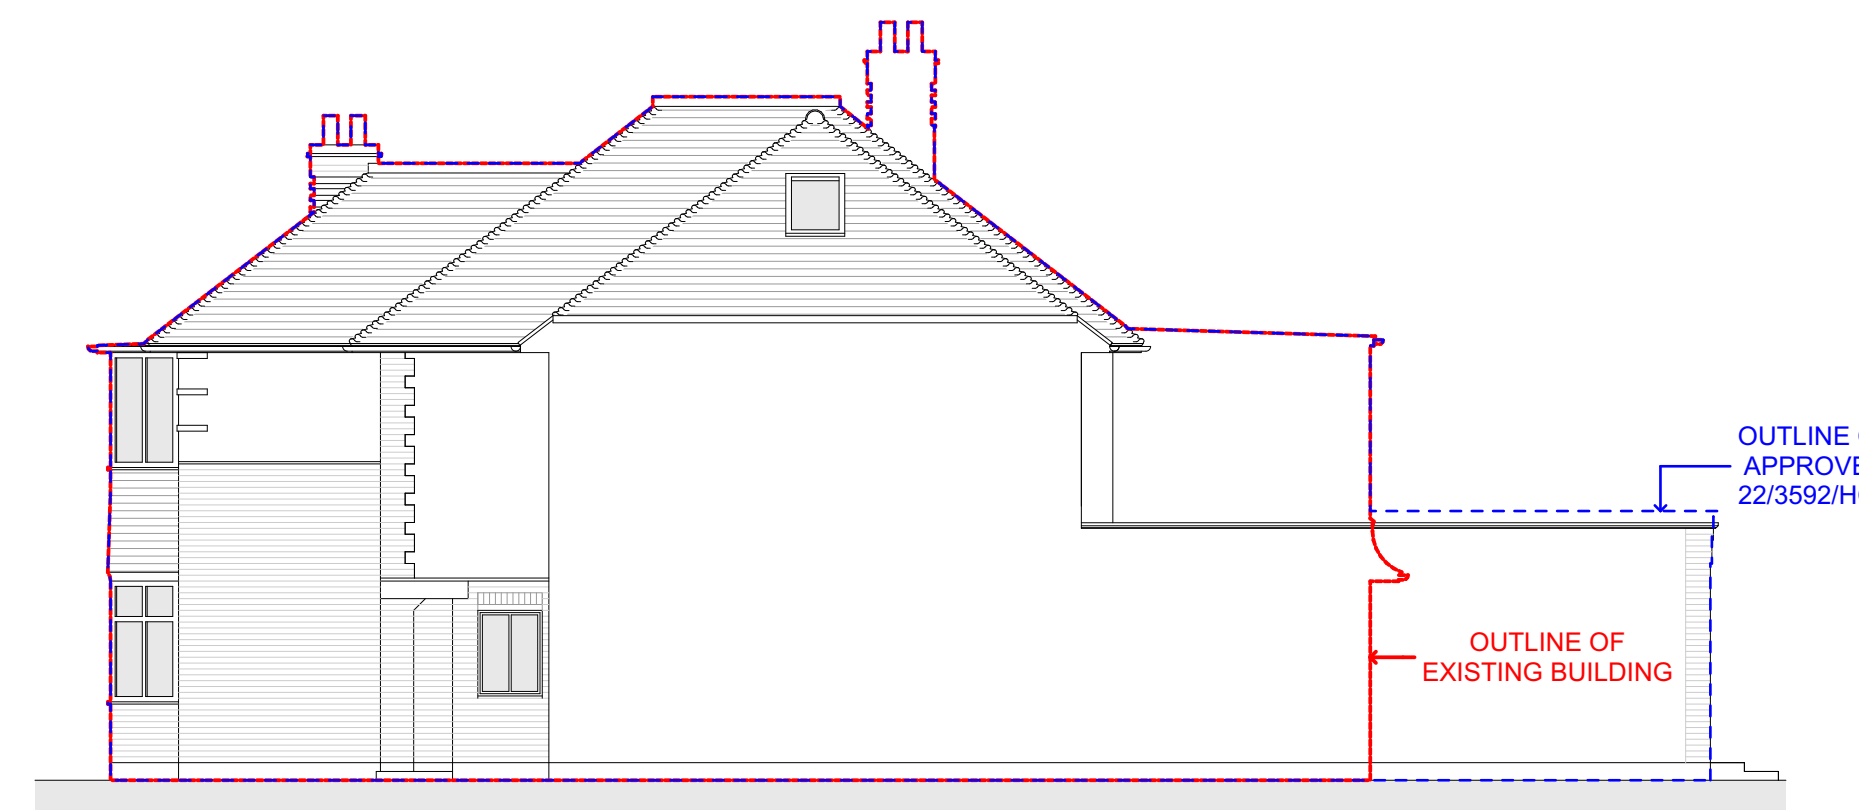

PROPOSED SIDE (SOUTH) ELEVATION 1:100

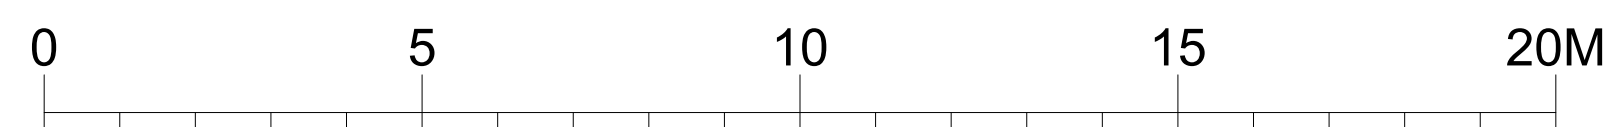

SHAUN KNIGHT
ARCHITECTURE

40 FALCON ROAD, HAMPTON
TW12 2RA
07824 815 258M
0208 979 4949T
E: skarchitecture@hotmail.co.uk
W: shaunknightarchitecture.com

PROJECT: 48 BERWYN ROAD
TW10 5BS

TITLE : EXISTING AND
PROPOSED
ELEVATIONS

Date: JUNE 2023

Scale: 1:100 ATA1 Drawn: SDK

DRAWING NUMBER: 240-903