


UNIT 01
1B1P
41m²


UNIT 02
1B1P
41m²

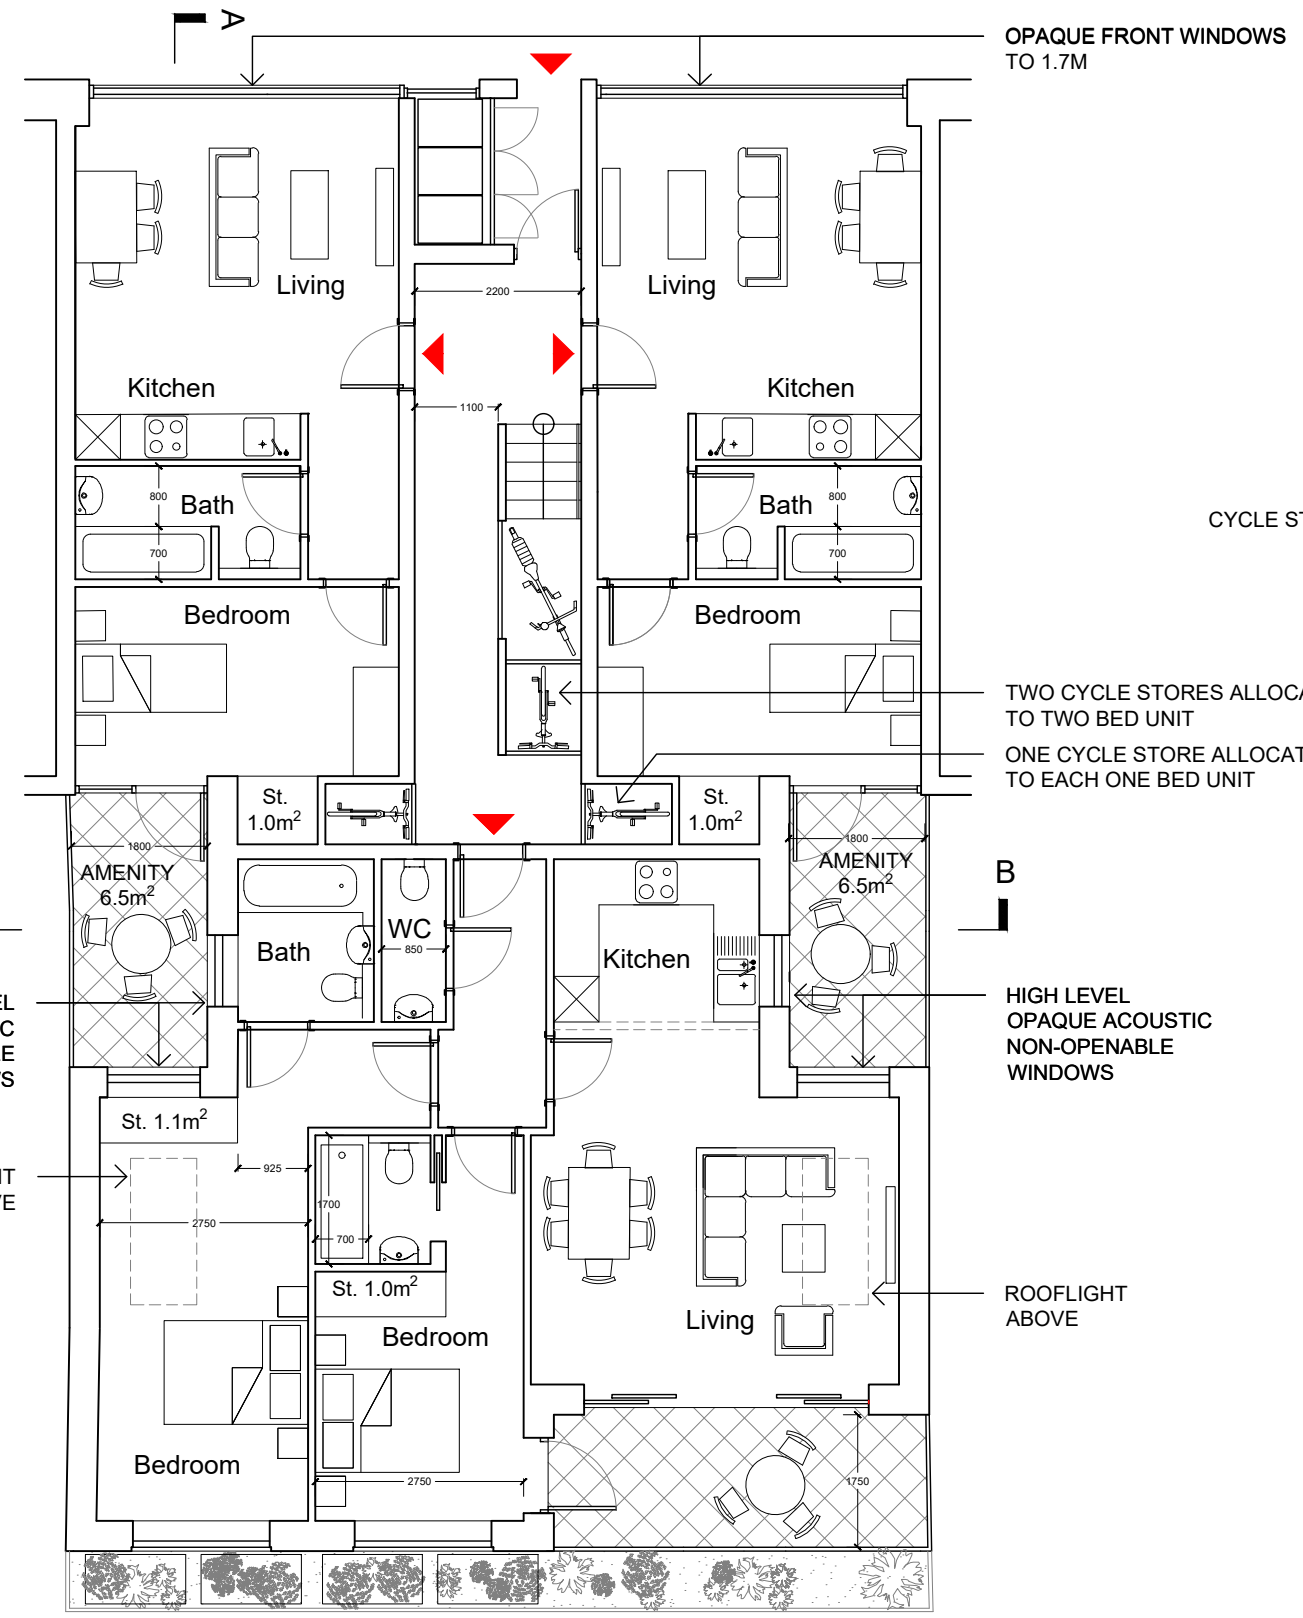

Proposed Ground Floor Plan

UNIT 04
1B2P
57m²

UNIT 05
1B2P
57m²

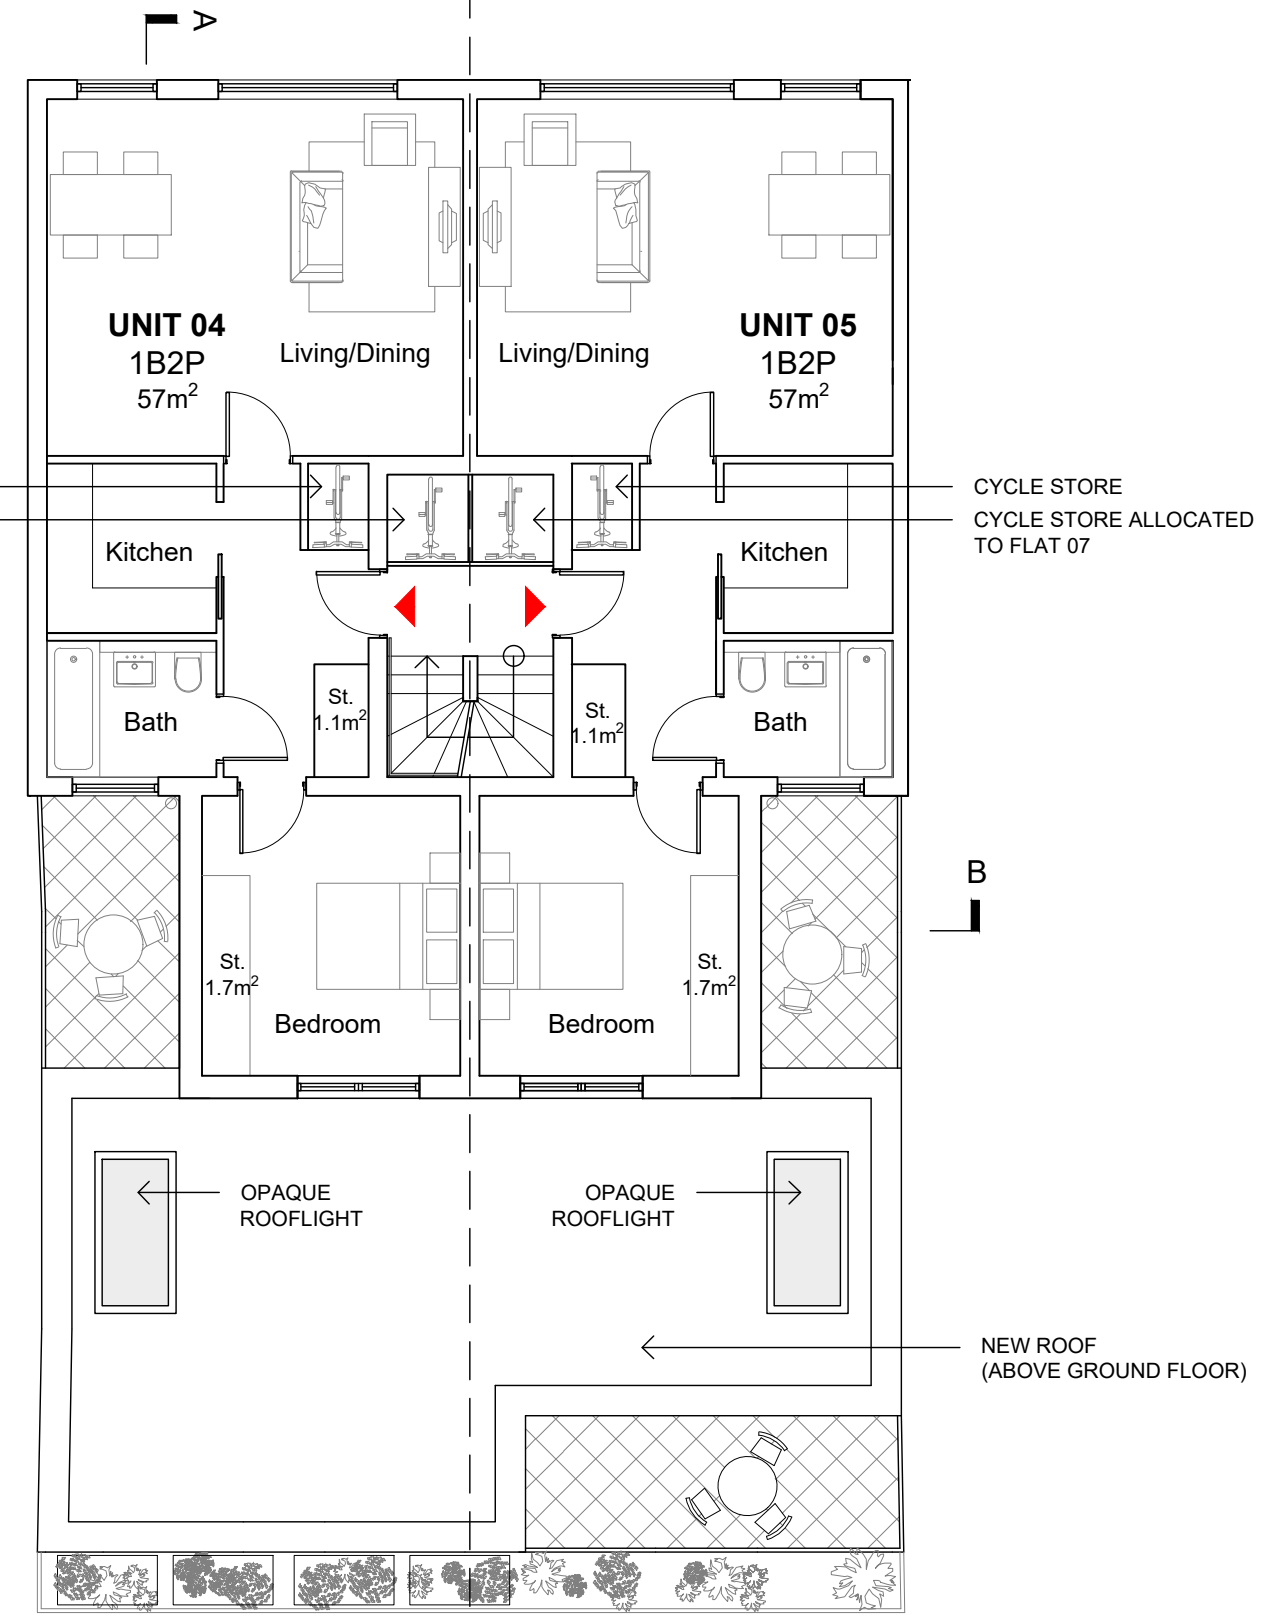

Proposed First Floor Plan

All dimensions to be checked on site prior to construction or manufacture. Refer also to written specification of works where applicable. No dimensions should be scaled from this drawing for construction purposes. Any discrepancies found between this drawing and other drawings should be referred to consultants immediately.

This drawing is the property of Mark Smith Architects Limited. Copyright is reserved. This drawing is issued on the condition that it is not retained by any unauthorised person. It may not be reproduced or disclosed or used, either wholly or in part without written consent of Mark Smith Architects Limited.

REV	AMENDMENTS	DATE

PROJECT	New Broadway/ Hampton Road
CLIENT	

DRAWING	Proposed Ground Floor Plan and Roof Plan		
SCALE	1:100 @ A3	DATE	JUNE 2023
CHECKED	MS		

STATUS	PLANNING
DRAWING No.	2103_PL.05_101
REVISION	

Mark Smith Architects Limited