


**1** Location Plan  
Scale: 1:1250



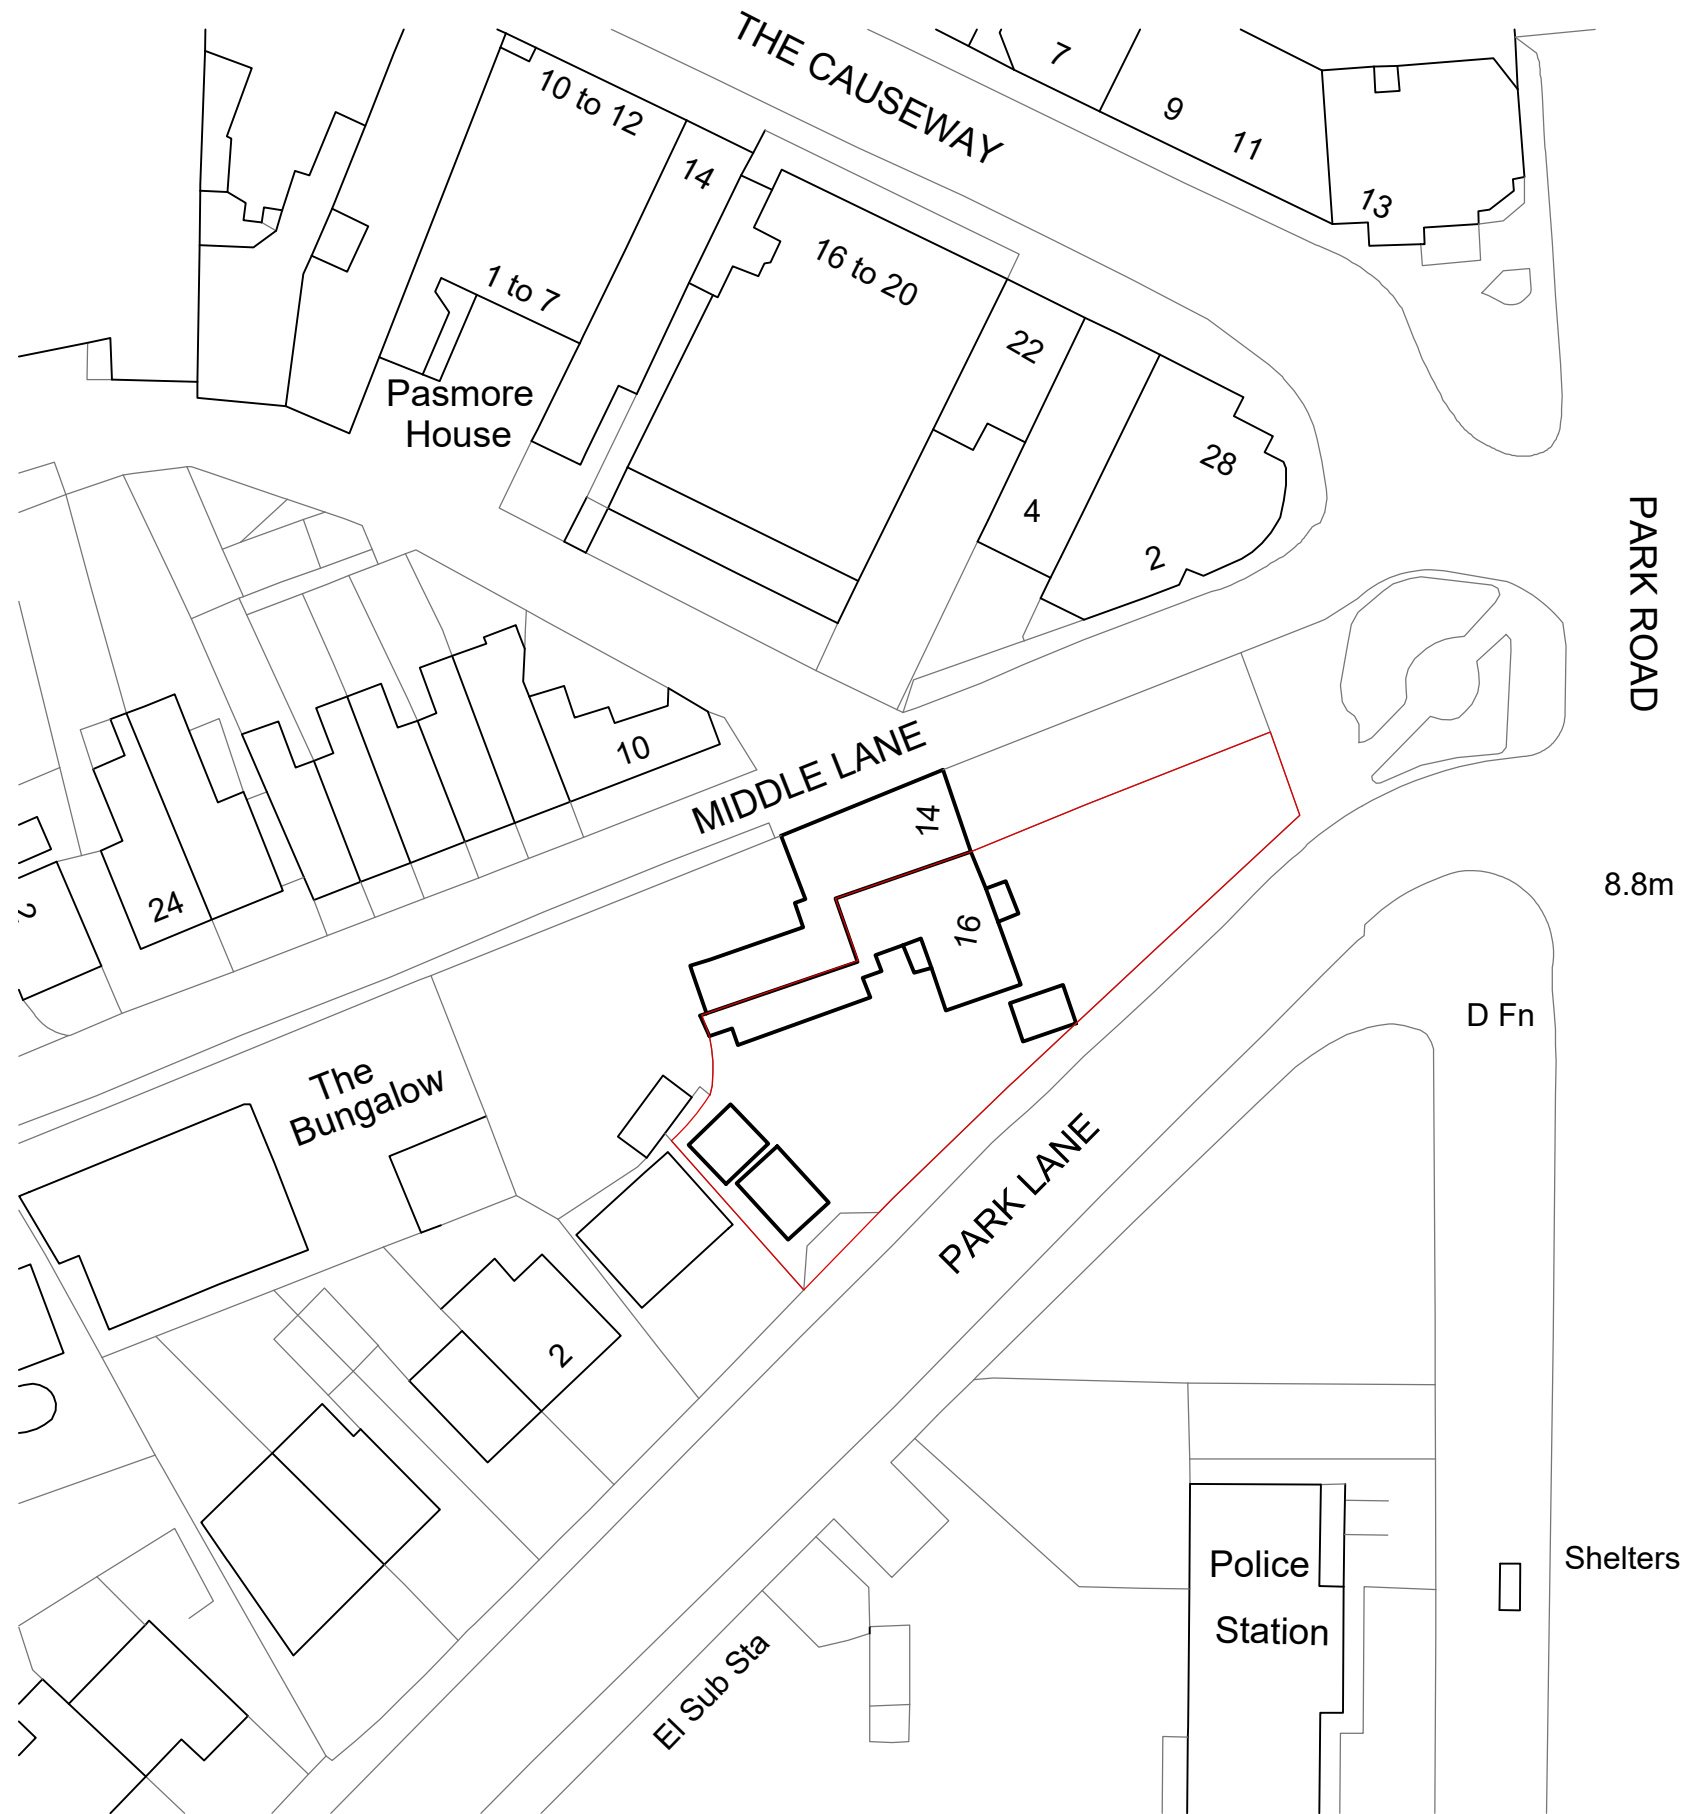


**2** Site Plan  
Scale: 1:500

All dimensions to be checked on site prior to construction or manufacture. Do not scale from this drawing. Refer also to written specification of works where applicable. Any discrepancies to be verified with Architects prior to commencement of works.

This drawing is the property of DRY Architects Limited. They reserve copyright, and the drawing issued on the condition that it is not retained by any unauthorised person. It may not be reproduced or disclosed, either wholly or in part without written consent from DRY Architects Limited.

REVISION:	DESCRIPTION:	DATE:
P1	PLANNING SUBMISSION	03.07.23

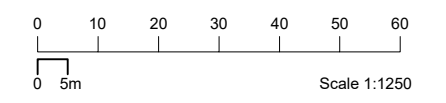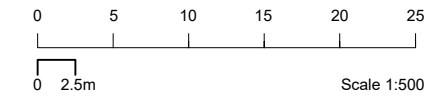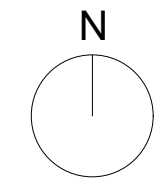

**PLANNING**

**DRY ARCHITECTS**

PROJECT: ADELAIDE HOUSE  
 16 PARK ROAD, TEDDINGTON, TW11 0AG  
 CLIENT: MR & MRS PHILLIPS  
 DRAWING: LOCATION AND SITE PLAN  
 DATE: JUNE 2023 SCALE: 1:100 @ A3  
 DWG. NO: 5337-001 REVISION: P1  
 CHARTERED ARCHITECTS  
 ADDRESS: 48 Charlotte Street, London, W1T2NS  
 TEL: 0207 221 6161 FAX: 0207 243 6134  
 EMAIL: info@dryarchitects.co.uk WEB: www.dryarchitects.co.uk