


**General Notes**  
 This drawing is to be read in conjunction with all relevant design team specifications and drawings.  
 All dimensions are to be checked on site prior to commencement of work any discrepancies reported to the Project Architect.  
 All materials and components are to be handled, stored, protected, installed and finished strictly in accordance with the manufacturer's recommendations.  
 © copyright SILVER JETTY LIMITED

Notes:


REV	DATE	DESCRIPTION	INITIALS
P4	31.05.2023	PLANNING ISSUE	CJB



**Existing West Elevation 02**  
 Scale @ 1:50

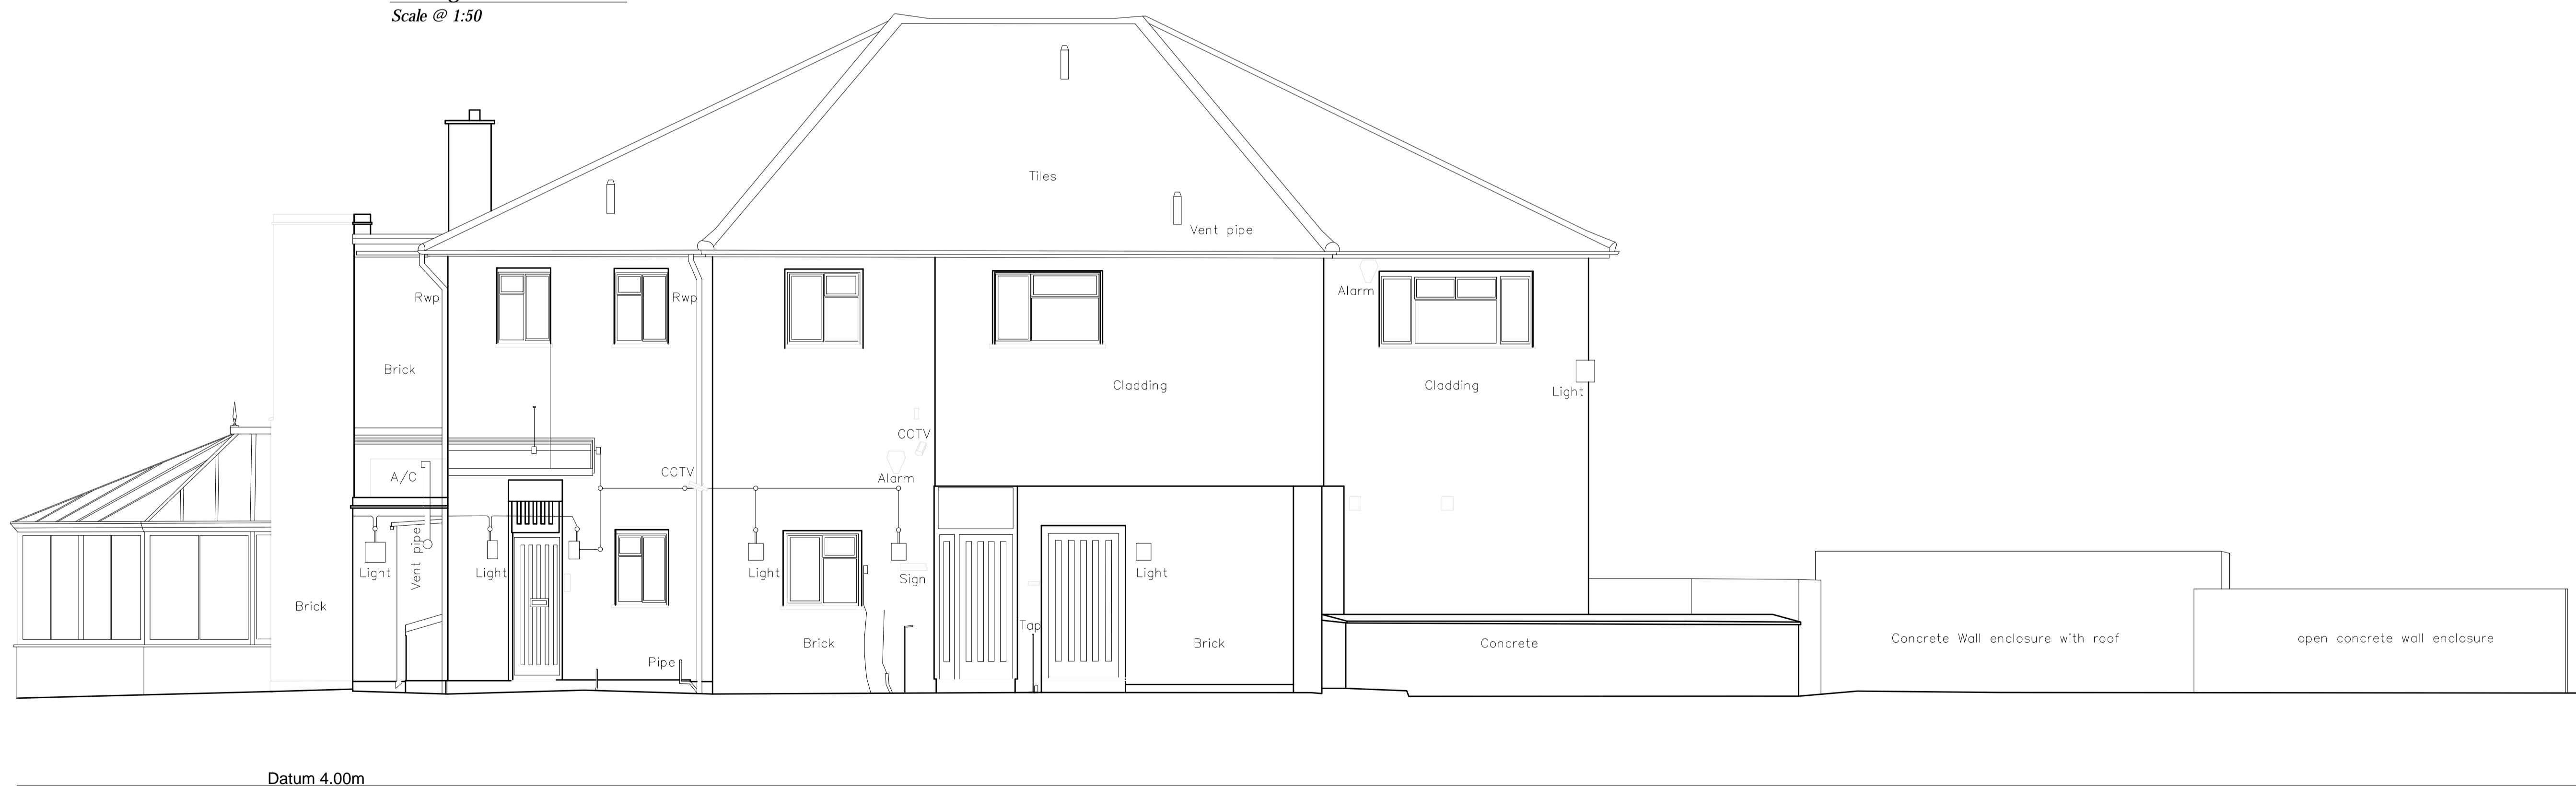

**Existing South Elevation 01**  
 Scale @ 1:50

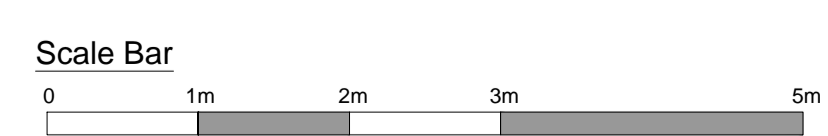

Project:		<b>The Boathouse</b>	
Project address:		Ranelagh Drive Twickenham TW1 1QZ	
Drawing title:		Existing South and West Elevations 01 - 02	
Drawing scale:		1:50 @ A1	
Project number:	Revision:	Author:	Checker:
PL-030	P4	JA	CJB
Project name:	Project manager:	Issue date:	Issue by:
SJ 171001	CJB	02.09.2022	JA
Project type:		PLANNING	

