





EXISTING GARAGE
ROOF BELOW

M1 AND M3 RECYCLING, WASTE
AND CYCLE STORAGE BELOW


NEW NATIVE TREE

M1, M2 AND M3
AIR SOURCE HEAT P.
M2 RECYCLING, W
& CYCLE STORAGE

NEW NATIVE TREE

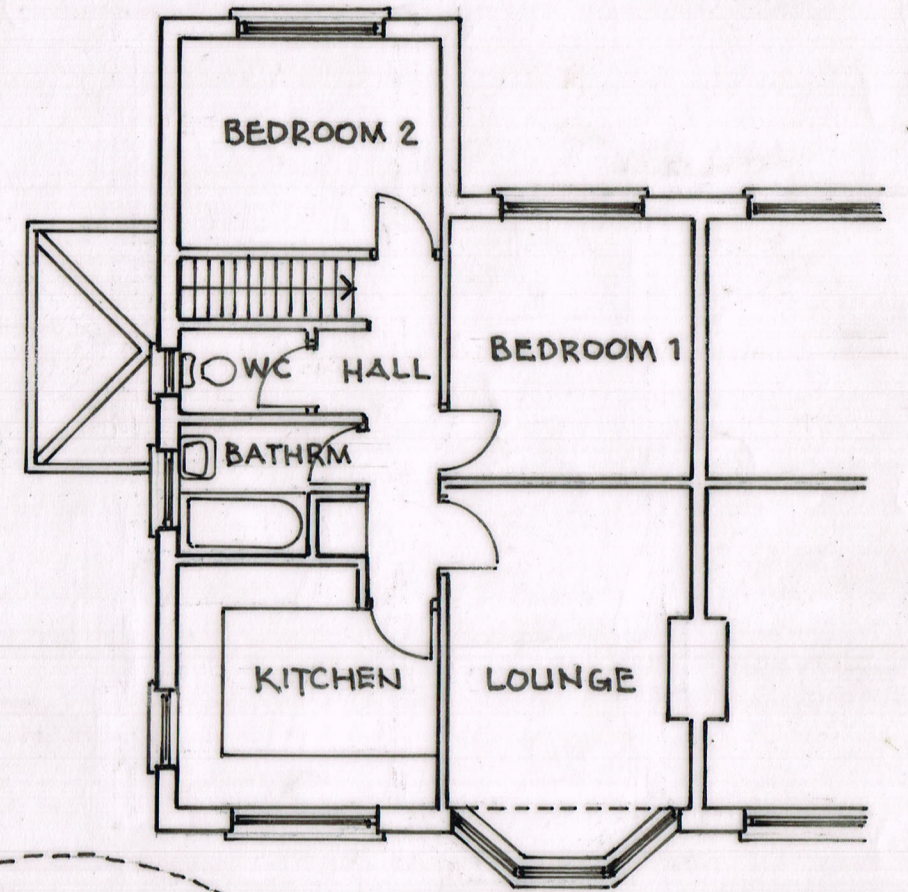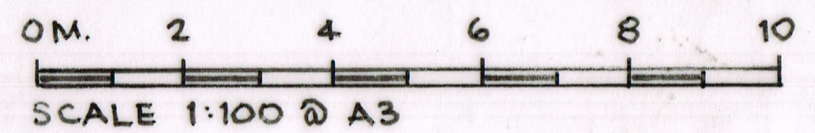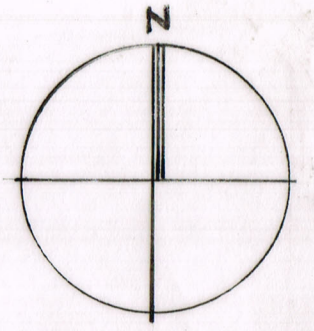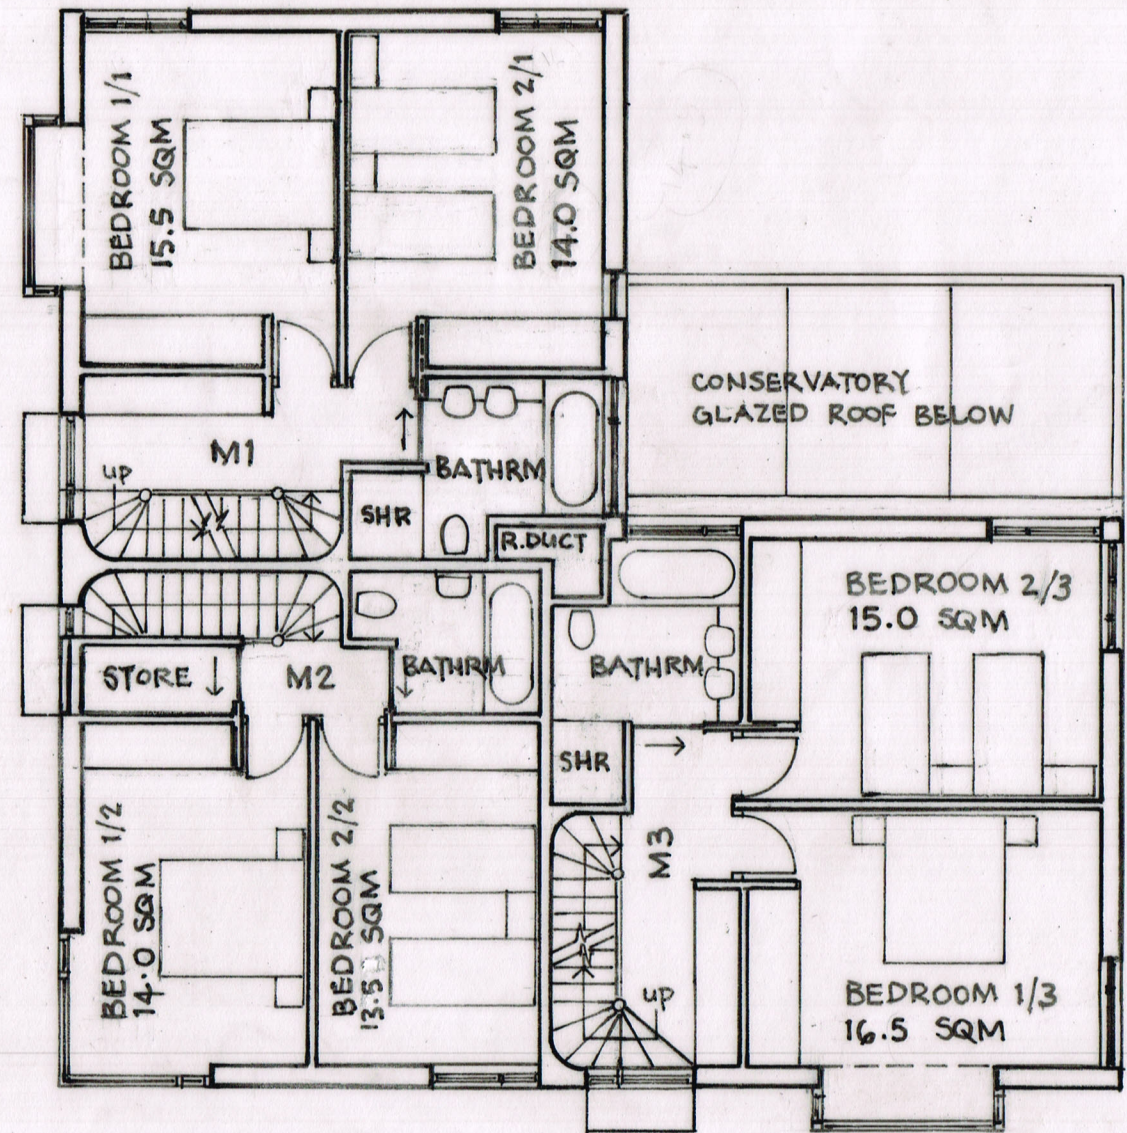

ROSELEIGH CLOSE

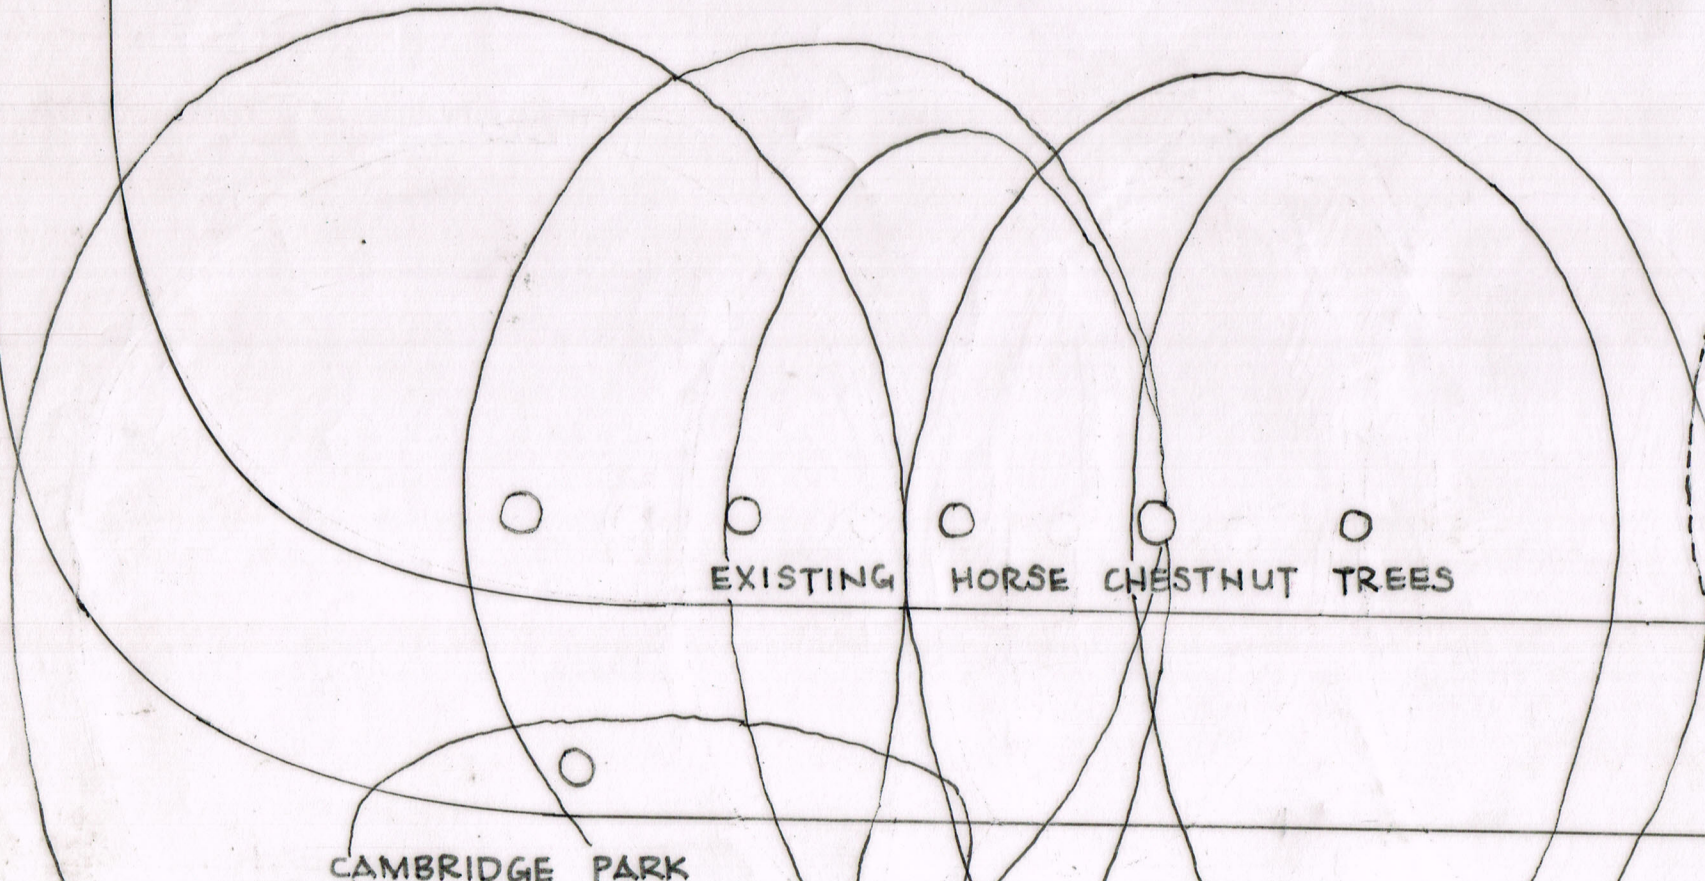

EXISTING HORSE CHESTNUT TREES

RECENTLY
REMOVED TREE

EXISTING MAISONNETTES 34 CAMBRIDGE PARK

FIRST FLOOR PLAN

PROPOSED 3 NO MAISONNETTES
 SITE ON CORNER OF ROSELEIGH CLOSE
 AND CAMBRIDGE PARK, EAST TWICKENHAM
 SCALE 1:100 @ A3 JANUARY 2023
 DEON LOMBARD ARCHITECTS
 63 RIVERMEADS AVENUE, TWICKENHAM TW2 5JF
 deon@deonlombardarchitects.com
 TEL: 07780958242

DRAWING No. 19.001_P3

CAMBRIDGE PARK