

GENERAL NOTES

1. THIS PLAN IS A PRELIMINARY DESIGN AND SHOULD NOT BE USED FOR CONSTRUCTION WITHOUT THE APPROVAL OF THE ARCHITECT.

2. ALL DIMENSIONS ARE TO FACE UNLESS OTHERWISE SPECIFIED.

3. THE ARCHITECT HAS CONDUCTED VISUAL SURVEYS AND HAS CONSIDERED THE IMPACT OF THE PROPOSED DEVELOPMENT ON THE SURROUNDING ENVIRONMENT.

4. THE ARCHITECT HAS CONSIDERED THE IMPACT OF THE PROPOSED DEVELOPMENT ON THE SURROUNDING ENVIRONMENT AND HAS TAKEN STEPS TO MITIGATE ANY NEGATIVE IMPACTS.

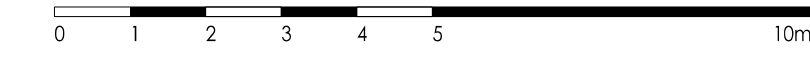

- 1 BEDROOM UNIT
- 2 BEDROOM UNIT
- 3 BEDROOM UNIT
- 1 BEDROOM WHEELCHAIR ACCESSIBLE UNIT



BLOCK B1: FIRST FLOOR PLAN

DATE: 2019.04	BY: SCL	PP	DES
DATE: 2019.04	BY: SCL	PP	DES
DATE: 2019.04	BY: SCL	PP	DES
DATE: 2019.04	BY: SCL	PP	DES

AHR 31-35 KIRBY STREET
LONDON, EC1N 8TE
TEL: 020-7837-9789
www.ahr.co.uk

ARCHITECTS INTERIOR DESIGNERS
MASTER PLANNERS URBAN DESIGNERS

PROJECT	Notting Hill Genesis
CLIENT	SCL-AHR
DRAWING TITLE	Block B1 First Floor Plan
STATUS	PLANNING
SCALE: 1:500	DATE: 2019.04
DRAWING NO: B1-01-DR-A-20-012-P1	PP
	DES
	PP
	DES