

HEATH RD

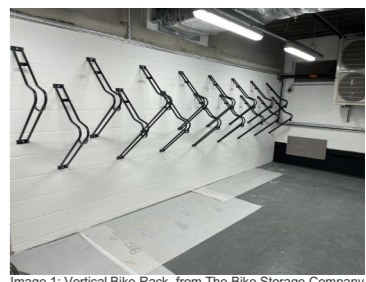
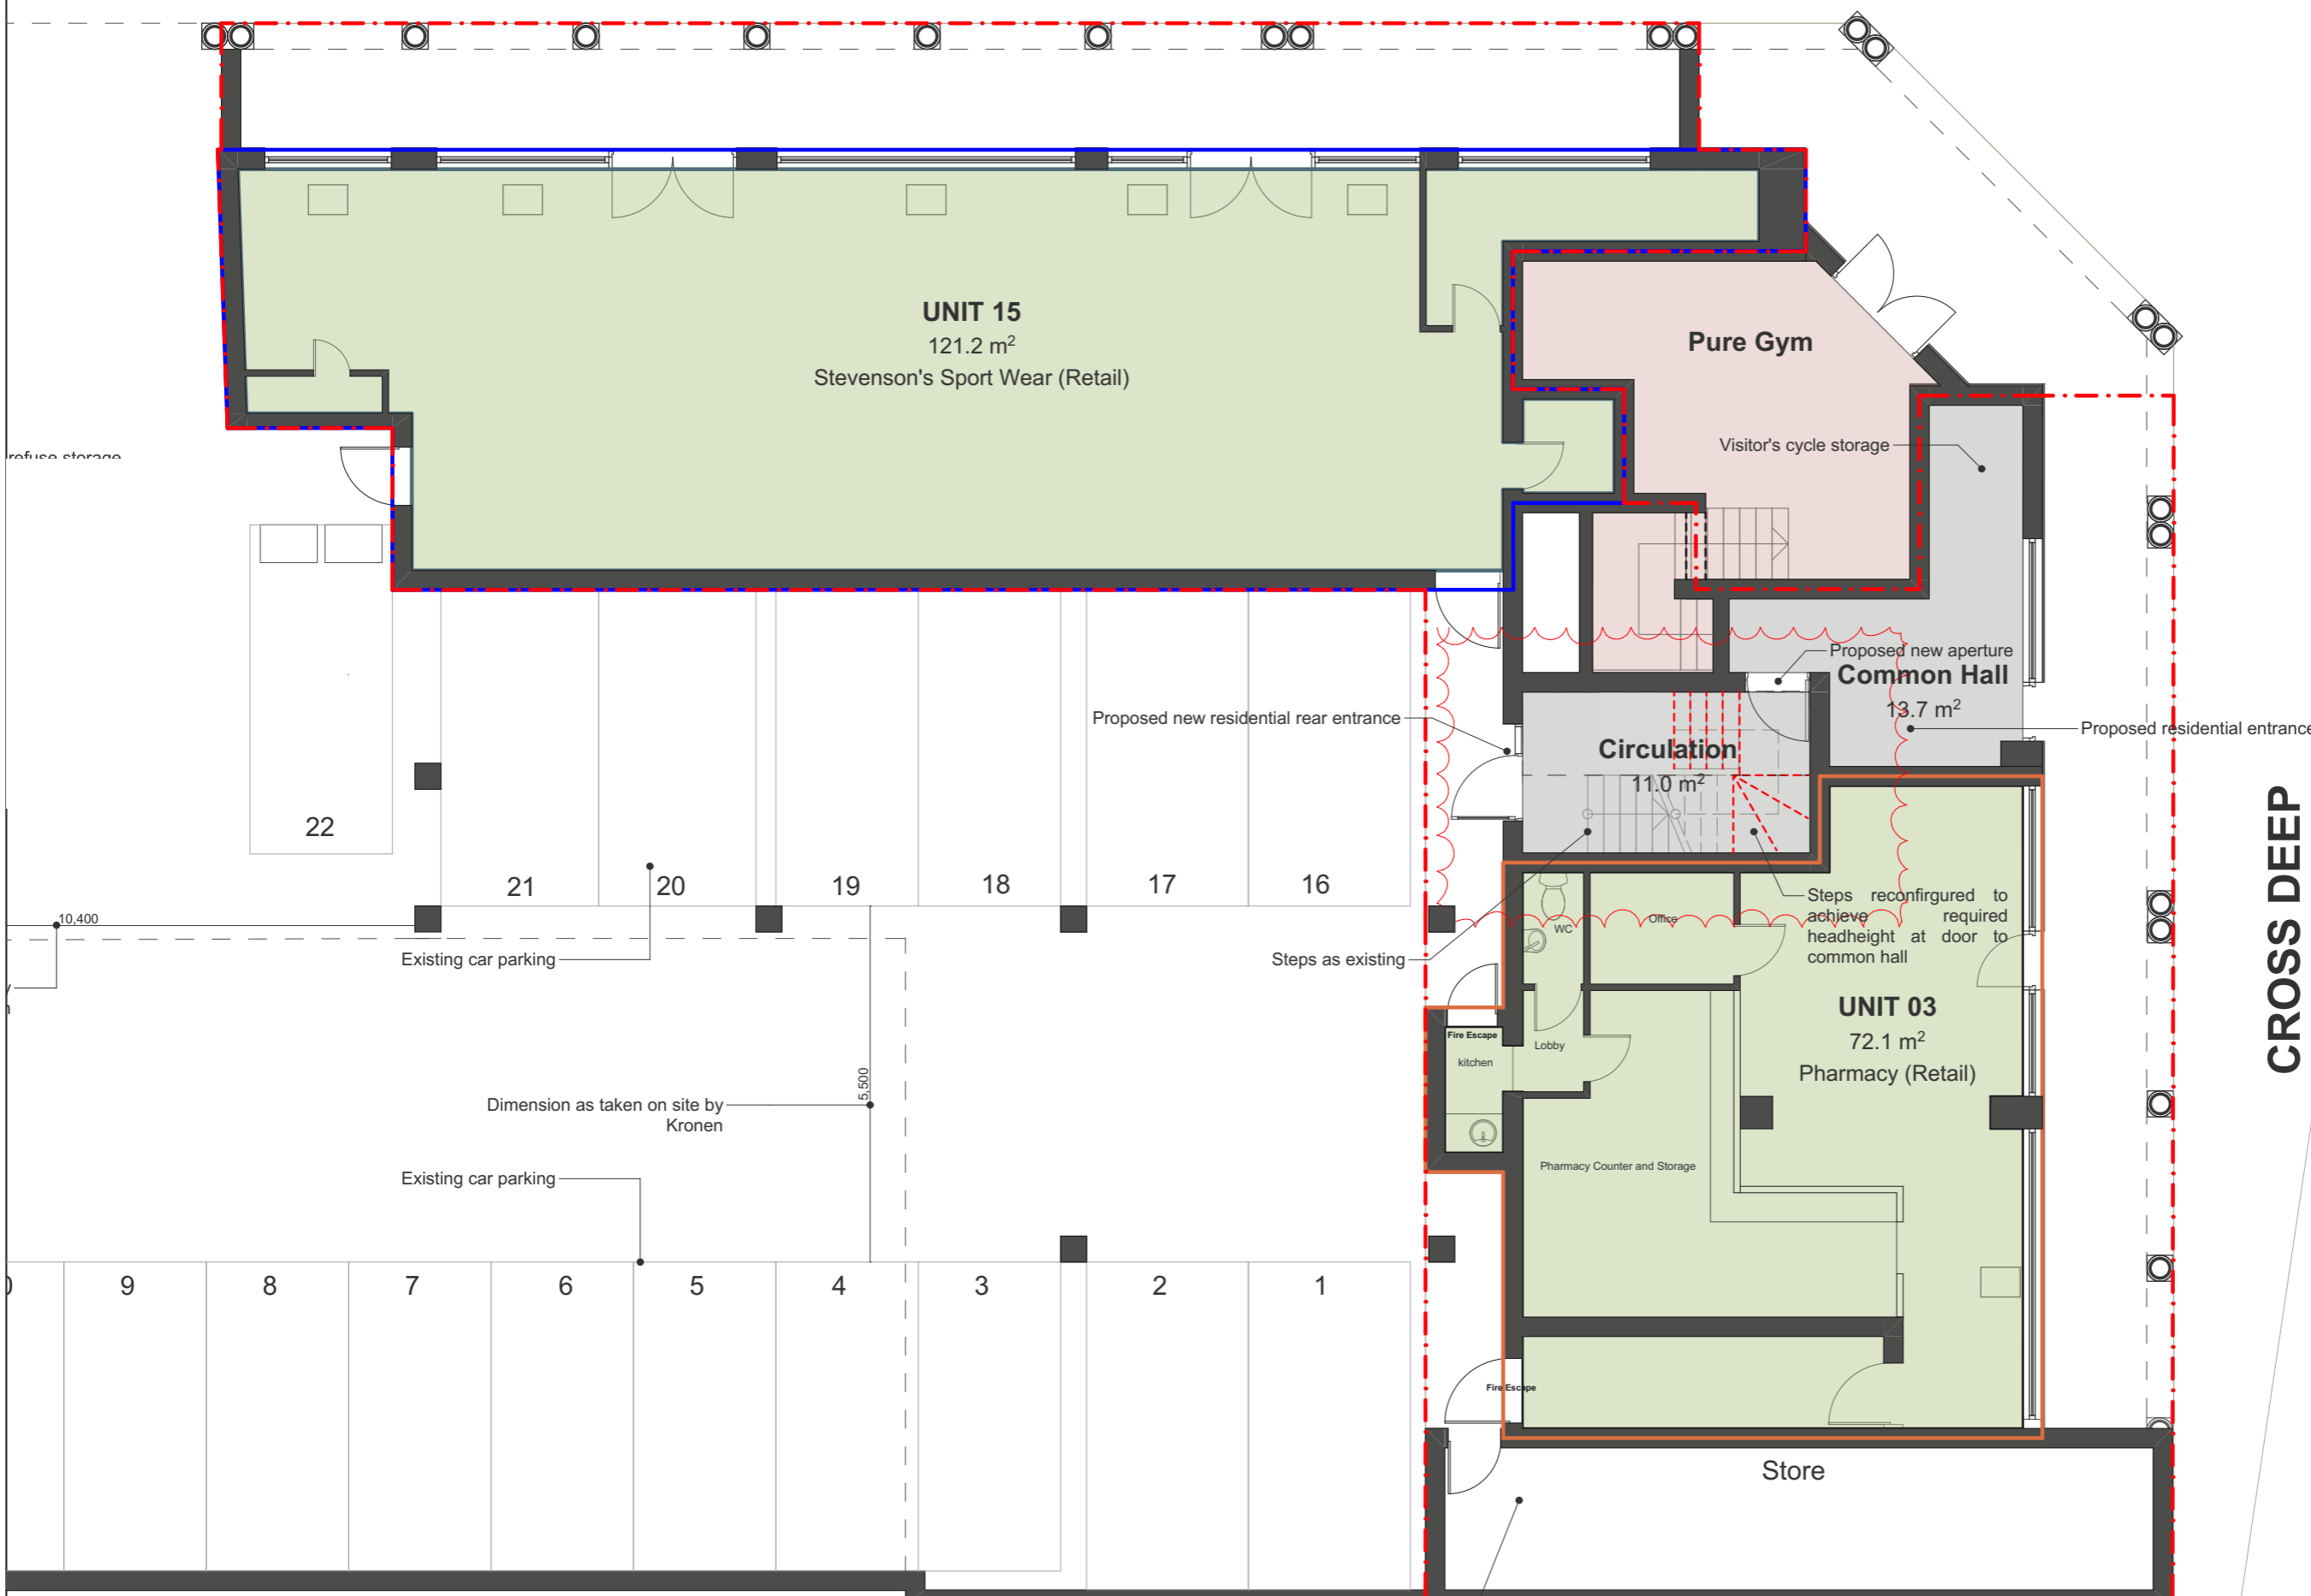


Image 1: Vertical Bike Rack, from The Bike Storage Company

Circulation/Common Spaces
 Retail
 Staircase revised

Unit 15 outline

Unit 3 outline

Ownership boundary

Rev	Description	Drawn	Checked	Date
04	For Information	BC	MW	27/09/2023
03	For Information	BC	MW	25/09/2023
02	For Planning	BC	MW	09/12/2022
01	For Planning	BC	MW	14/10/2022

CREATE
DESIGN + ARCHITECTURE

Wigglesworth House 69 Southwark Bridge Road London SE1 9HH
+44 207 021 0267 info@createdesign.org www.createdesign.org

CROSS DEEP COURT
TW1 4AG
Client
Philip Mallon - Archway Investments


PROPOSED PLANNING
PROPOSED GROUND FLOOR PLAN

CDA Ref	Scale(s)	Original Paper Size
698	1:100	A3

Drawing Number						
Project	Originator	Volume	Level	Type	Role	Class Number
698	CDA	ZZ	00	DR	A	05 0101
Revision						
Revision	Revision Description					
04	For Information					

This document and its design content is copyright ©. It shall be read in conjunction with all other associated project information including models, specifications, schedules and related consultants documents. Do not scale from documents. All dimensions to be checked on site. Immediately report any discrepancies, errors or omissions on this document to the Originator. If in doubt ASK.

CROSS DEEP

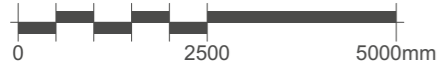

Cycle parking provision within existing facilities (2 bicycles per dwelling), provided in the form of Vertical Bike Rack, from The Bicycle Storage Company or similar. (see image 1 for reference)