



- GENERAL**
- Site Planning Application Boundary
  - Existing Surface Level
  - Proposed Surface Level
  - Top of Wall Level
  - Finished Floor Level (Internal)
  - Stairs Up
- PAVING**
- Paving Type 1: Stone slab for terrace
  - Paving Type 2: Stone paving for paved surface
  - Paving Type 3: Stone sets for foot terrace
  - Paving Type 4: Stone paving for courtyards
  - Paving Type 5: Stone flag paving for paths and entrances
  - Paving Type 6: Small stone paving
  - Paving Type 7: Large stone paving
  - Paving Type 8: Plain stone paving
- STRUCTURES**
- Wall Type 1: Concrete retaining wall
  - Wall Type 2: Brick retaining wall with balustrade
  - Wall Type 3: 1.1m brick fence brick wall
  - New Riverwall: Concrete wall with brick cladding and concrete coping with glass balustrade
  - Masonry pier: Concrete masonry pier with brick cladding and concrete coping
  - Existing Riverwall Retained: Section of existing riverwall to match adjacent new riverwall height
- FURNITURE**
- Bollard Type 1: Stainless steel bollard
  - Seat Type 1: Concrete bench
  - Seat Type 2: Concrete bench with timber top
  - Cycle Stand Type 1: Steel cycle rack, galvanized steel
  - Handrail Type 1: Stainless steel handrail
  - Tree Surround Type 1: Round board gravel
  - Bin Type 1: Stainless steel bin
- FEATURE**
- Metal Railway Track: For length to match existing railway track
- LIGHTING**
- Lighting Column: To lighting designer's details
  - Lighting Column: To lighting designer's details
  - Bespoke Lighting Mast: With optional glass protection, 1800, CCTV and banners. To lighting designer's details
  - Bespoke Lighting Mast: With apertures. To lighting designer's details
  - Lighting Column: To lighting designer's details
  - Lighting Column: To lighting designer's details
- PLANTING**
- Short Mown Grass
  - Planting Mix: Mixed perennial and evergreen planting
  - Rain Garden Planting: Mixed low shrub planting: 1.2m high
  - Low Shrub Planting: Mixed low shrub planting: 1.2m high
  - Hedge Type 1: 1.8m high hedge
  - Existing Trees to be Retained: Preserve during all works
  - Proposed Trees

rev	details	by	date
P00	Issue for Planning Submission	AS	11.03.2022
P01	Issue for Planning Addendum	AG	22.07.2022
P02	For Information	KD	12.10.2023
P03	LBRUT 2 FIRE-LED AMENDMENTS	SO	01.11.2023

**Notes**

- Do not scale from drawing, use figured dimensions only
- All dimensions to be checked onsite
- This drawing to be read in conjunction with all other Gillespies drawings and specifications.
- All works shown outside of the application boundary are presented for illustrative purposes only and subject to further agreement.

- REVISIONS**
- Ramp amended as per changed substation entrance.
  - Steps added to make building entrances more accessible to the fire brigade.
  - Planting added.
  - Private garden extended.
  - Private garden and entrance amended.
  - Steps amended to make building entrance more accessible to the fire brigade. The play area moved to allow access to steps.

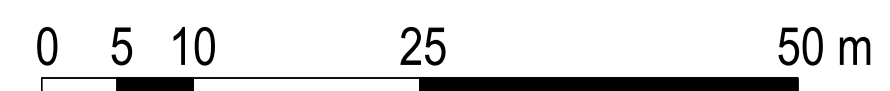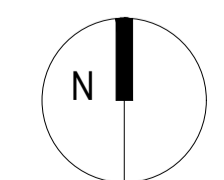

Project title  
**STAG BREWERY**

Drawing title  
**Development Area 1 Landscape GA Plan**

Drawing number <b>P10736-00-004-GIL-0103</b>		Client <b>DARTMOUTH CAPITAL</b>	
Drawing Status <b>PLANNING</b>	Revision <b>P03</b>	Address 1 St Johns Square, London EC1M 4JH	
Date 11.03.2022	Scale 1:500 @ A1	Drawn AG	Checked JG

