



- Do not scale from this drawing, except for planning purposes.
- Check all dimensions on site.
- Subject to survey.
- Subject to site inspection.
- Site boundary lines are indicative only.

(Internal layouts of Ground Floor Retail Units shown indicatively - have not been surveyed)

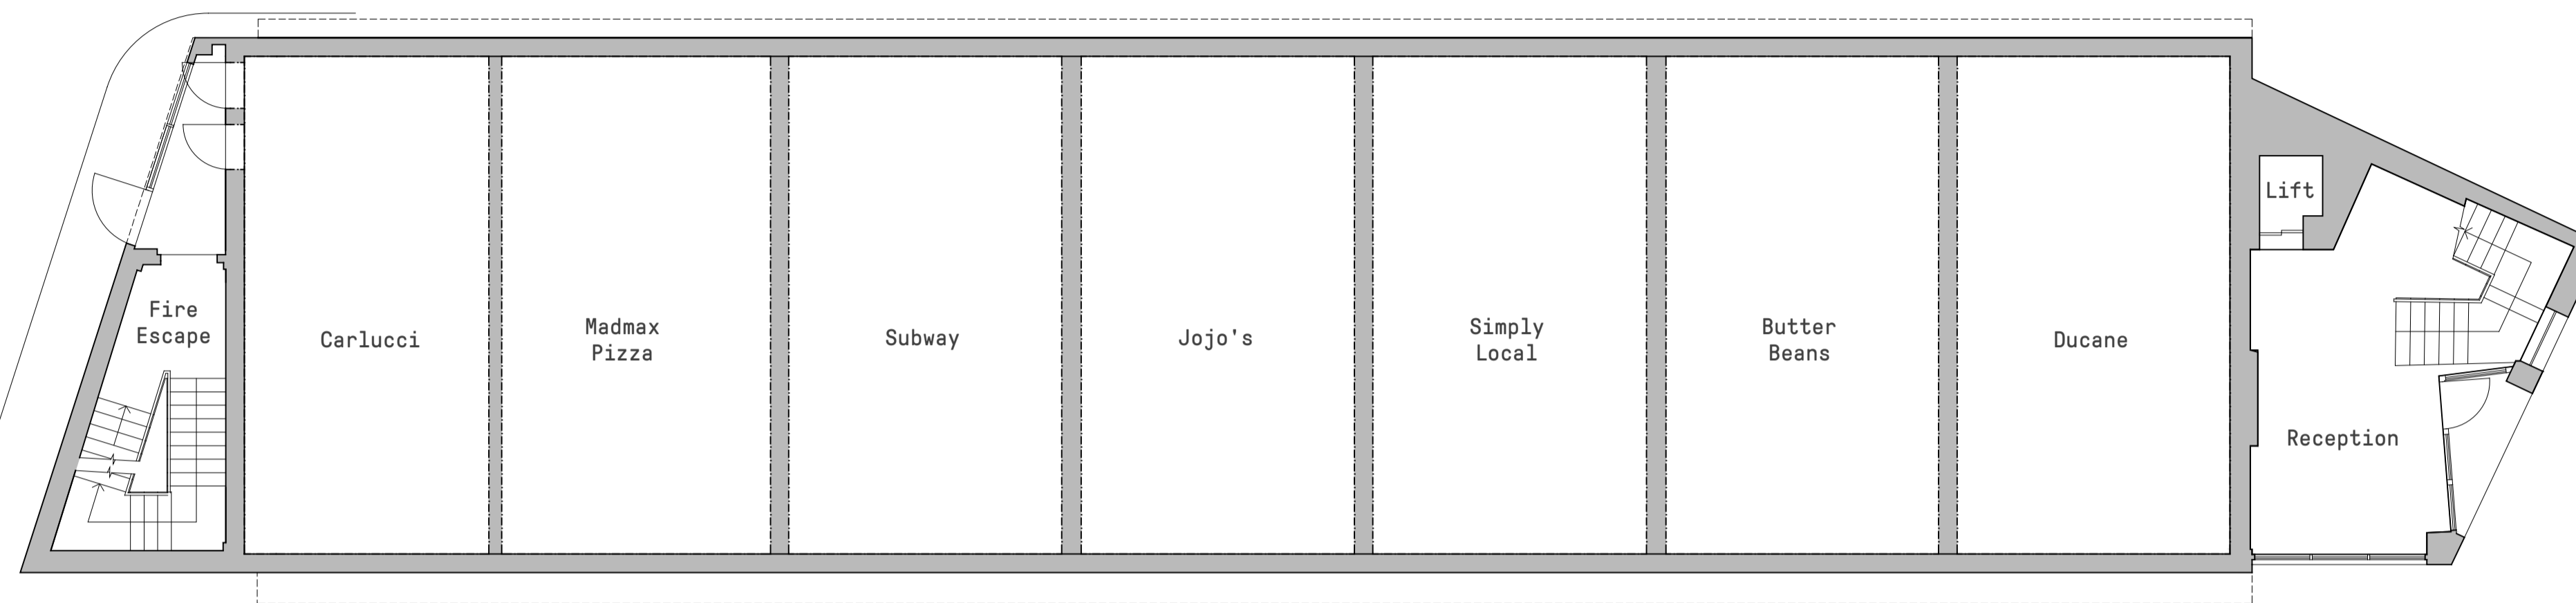

2 EXISTING GROUND FLOOR PLAN  
1:100

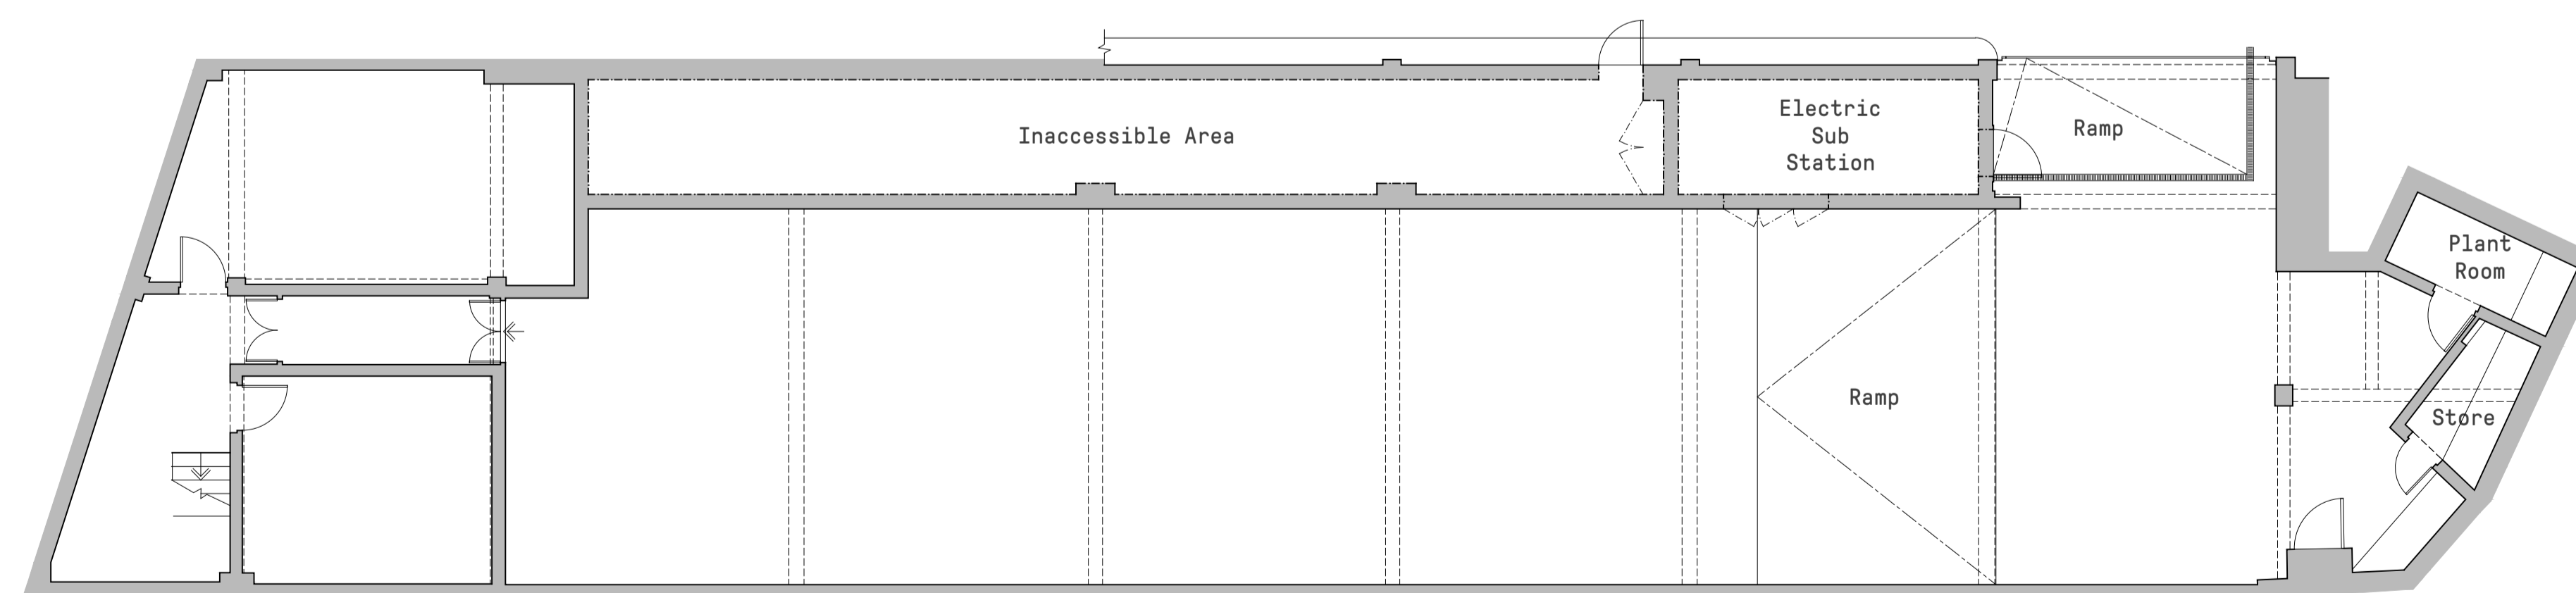

1 EXISTING BASEMENT PLAN  
1:100

Rev	Date	By	Description
Revision Schedule			

project  
**WESTMINSTER HOUSE  
RICHMOND**


title  
**EXISTING BASEMENT AND  
GROUND FLOOR PLANS**

sheet number  
**EX0001**

drawing status  
**PRELIMINARY**

contract no. client ref.

scale	date	drawn by	checked by
1 : 100 @ A1	06/06/22	JT	JK
project no.	drawing number	revision	
P22-058	CGL-Z1-00-GA-A-EX0001		
(originator-zone-level-type-ru2-sheet number)			

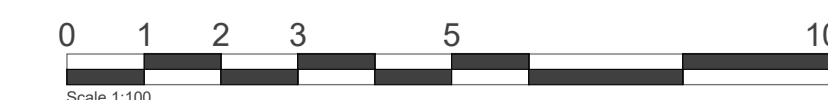

Level 2 Irongate  
House  
30 Dukes Place  
London EC3A 7LP

T: +44 (0)20 7539 1200  
E: hq@cgluk.com  
www.cgluk.com