




- Do not scale from this drawing, except for planning purposes.
- Check all dimensions on site.
- Subject to survey.
- Subject to site inspection.
- Site boundary lines are indicative only.

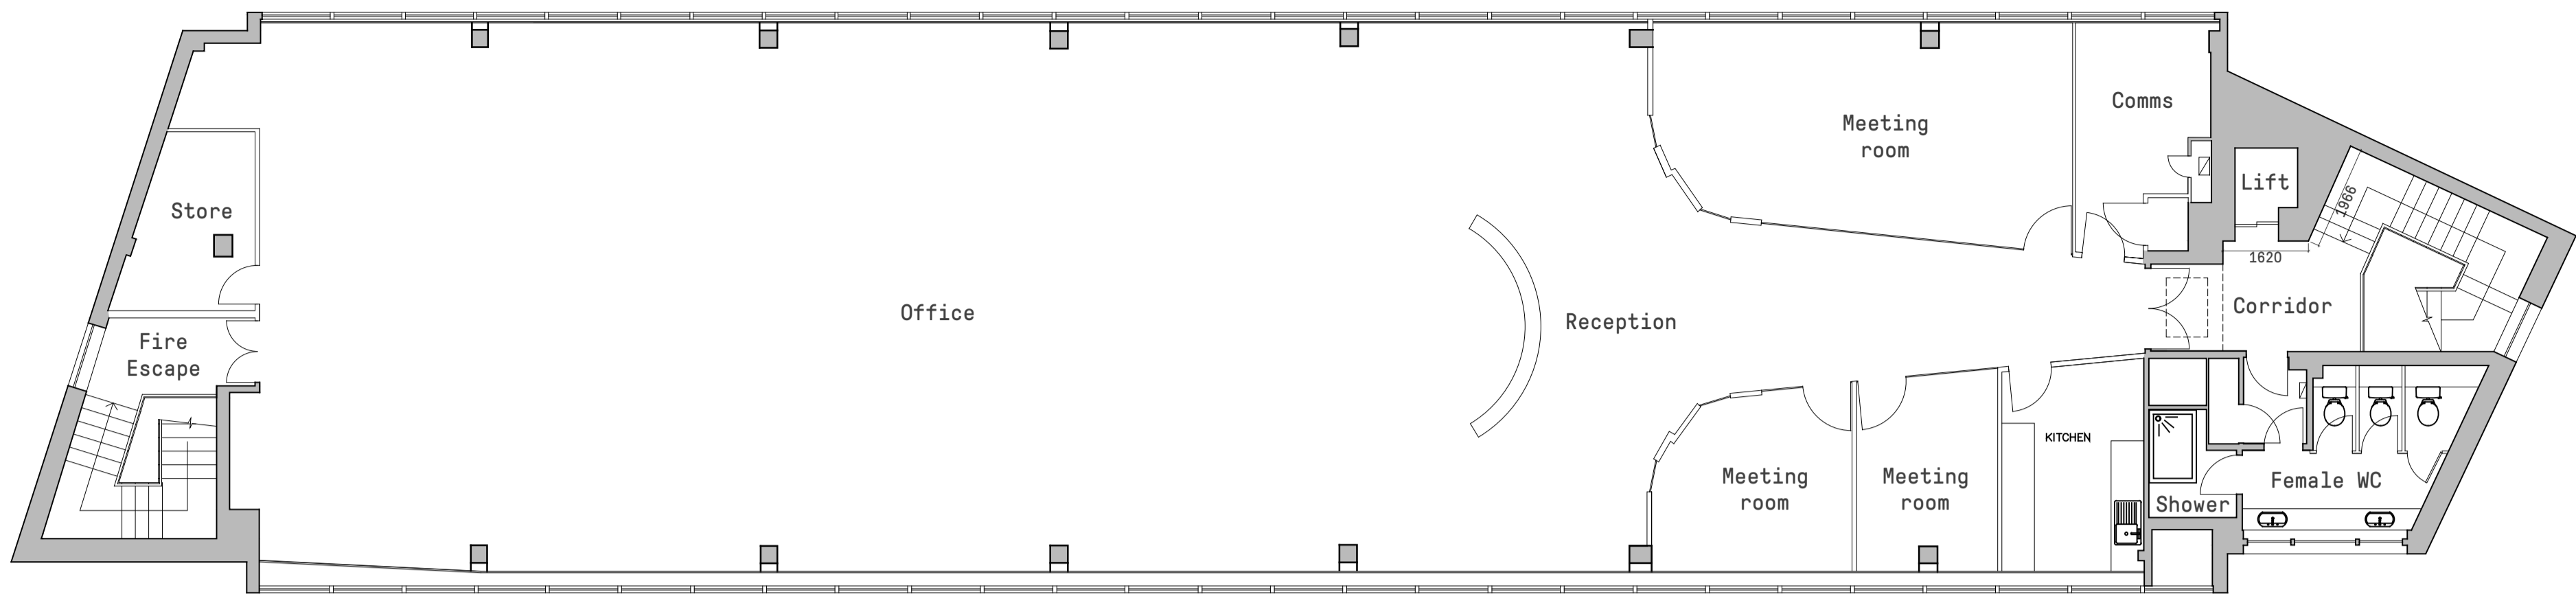

3 EXISTING THIRD FLOOR PLAN  
1:100

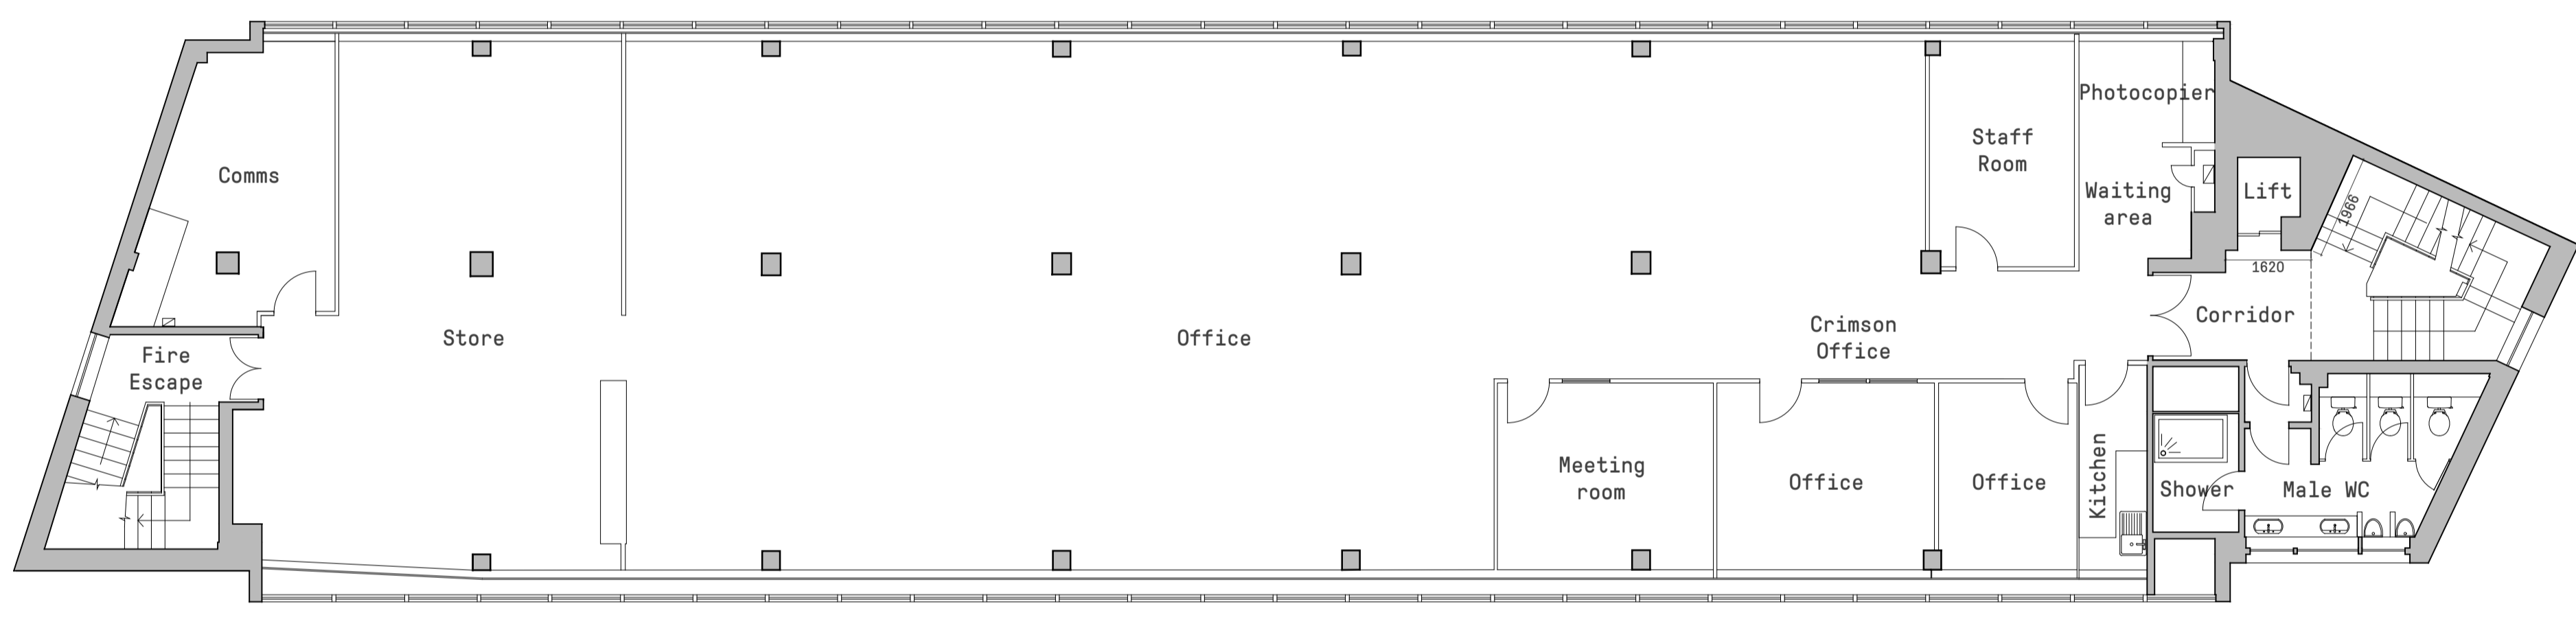

2 EXISTING SECOND FLOOR PLAN  
1:100

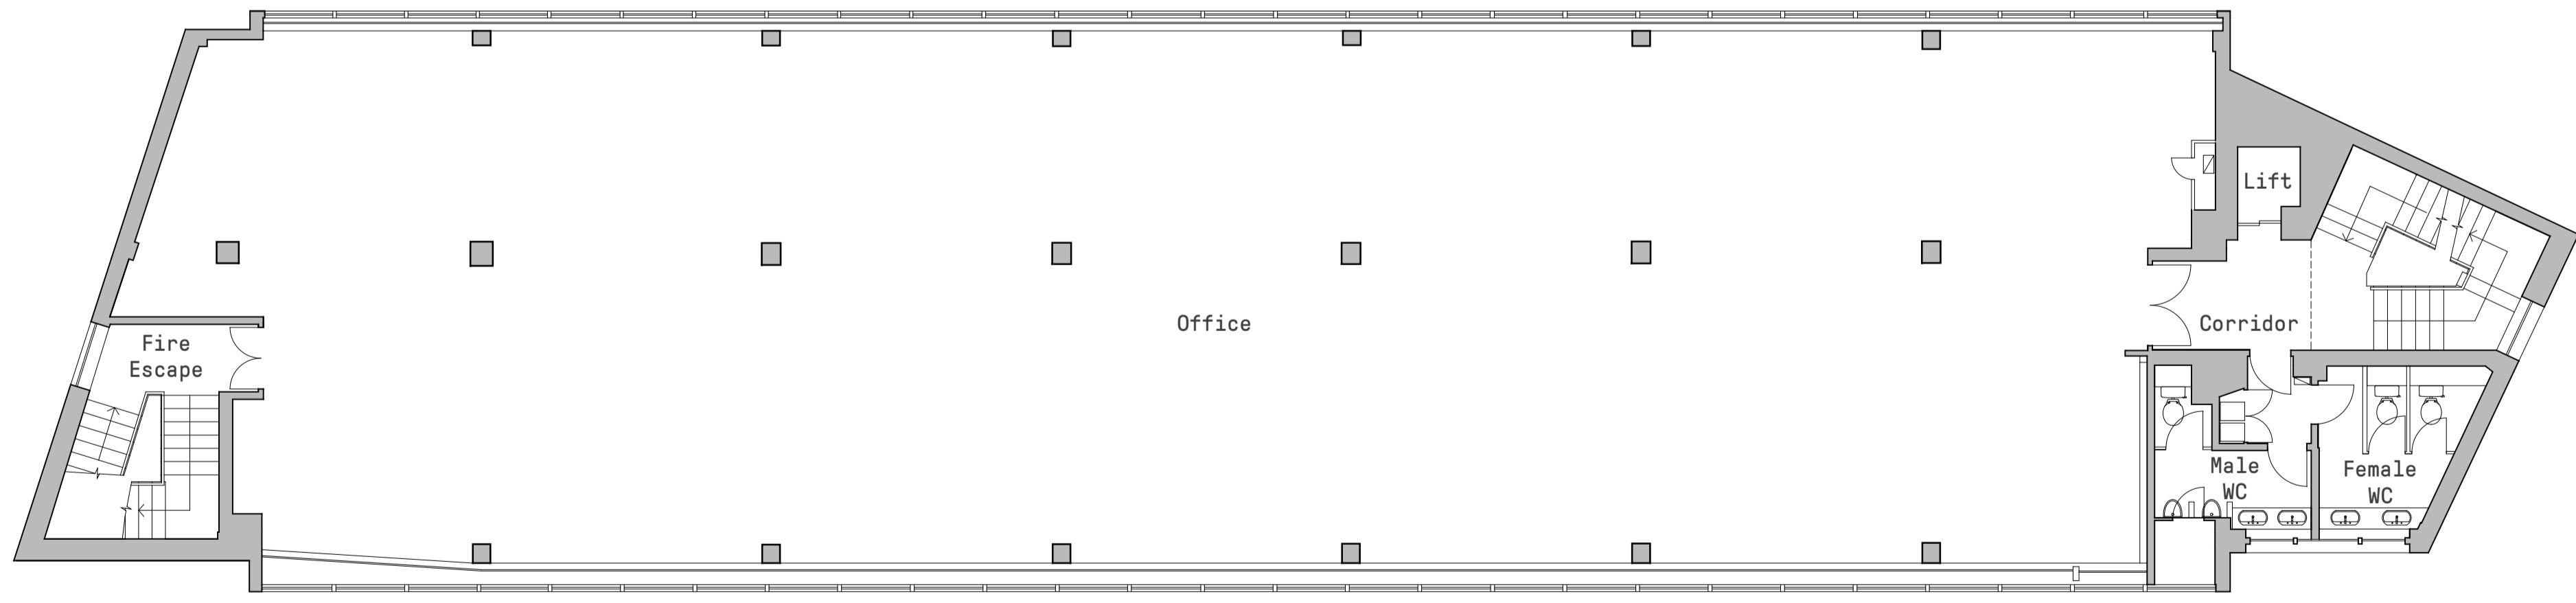

1 EXISTING FIRST FLOOR PLAN  
1:100

Rev	Date	By	Description
Revision Schedule			

project  
**WESTMINSTER HOUSE  
RICHMOND**


title  
**EXISTING FIRST, SECOND  
AND THIRD FLOOR PLANS**

sheet number  
**EX0002**

drawing status  
**PRELIMINARY**

contract no. \_\_\_\_\_ client ref. \_\_\_\_\_

scale	date	drawn by	checked by
1:100 @ A1	06/06/22	JT	JK
project no.	drawing number	revision	
P22-058	CGL-Z1-00-GA-A-EX0002		

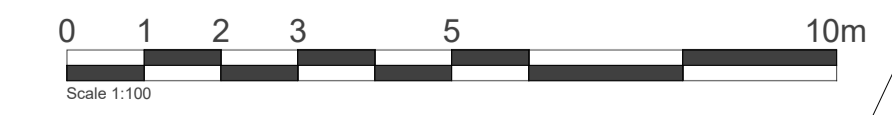

Level 2 Irongate House  
30 Dukes Place  
London EC3A 7LP

T: +44 (0)20 7539 1200  
E: hq@cguk.com  
www.cguk.com