



- Do not scale from this drawing, except for planning purposes.
- Check all dimensions on site.
- Subject to survey.
- Subject to site inspection.
- Site boundary lines are indicative only.

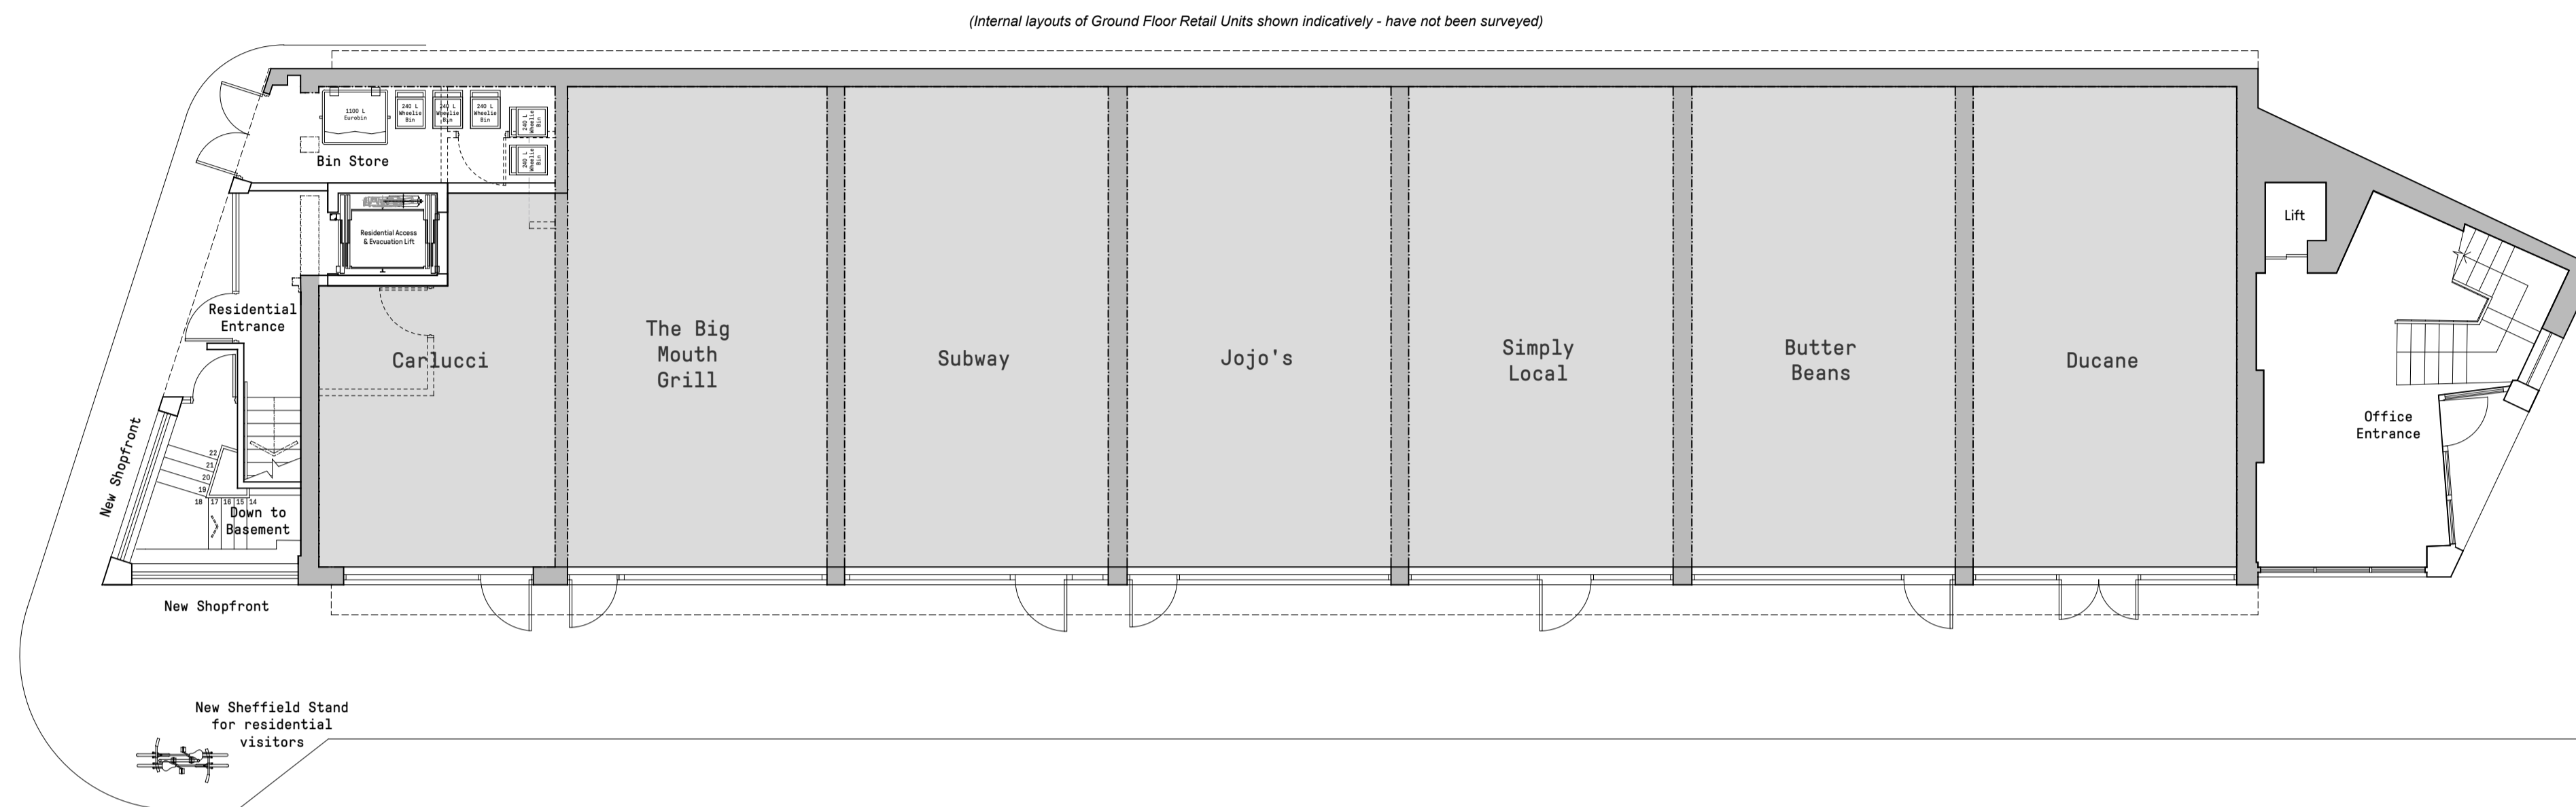


2 PROPOSED GROUND FLOOR PLAN
1 : 100

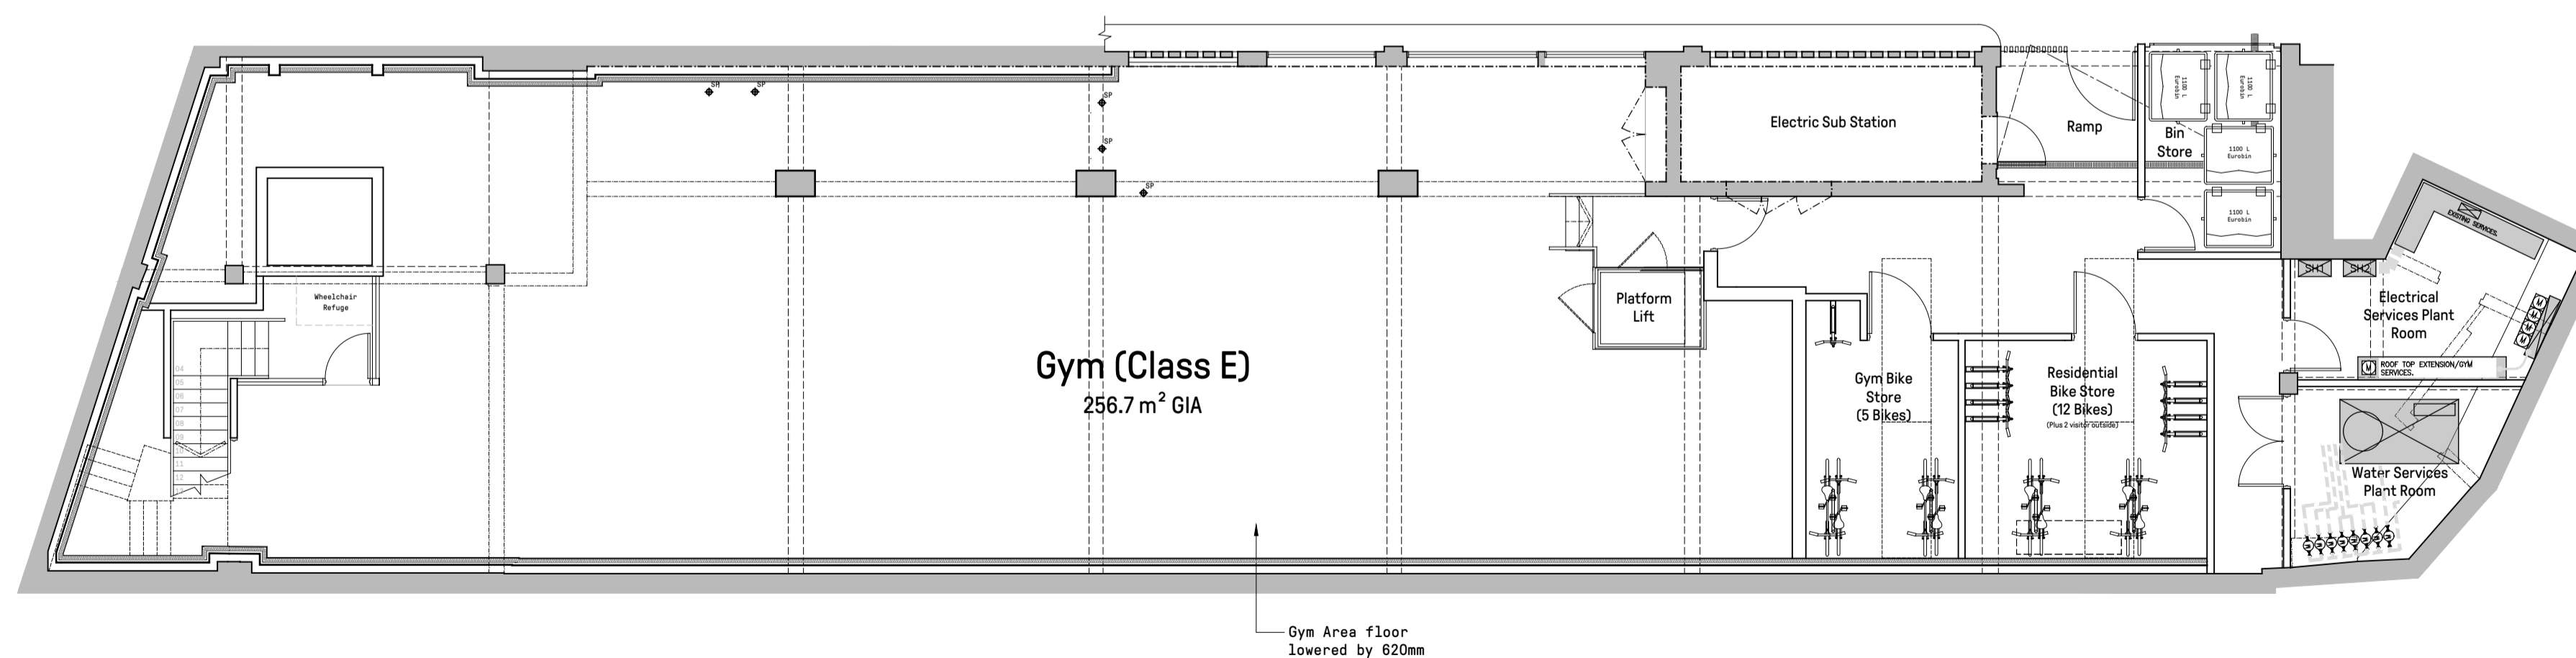

1 PROPOSED BASEMENT PLAN
1 : 100

Rev	Date	By	Description
Revision Schedule			

project		WESTMINSTER HOUSE RICHMOND	
title		PROPOSED BASEMENT AND GROUND FLOOR PLANS	
sheet number		PL0001	
drawing status		PRELIMINARY	
contract no.		client ref.	
scale	date	drawn by	checked by
1 : 100 @ A1	06/06/22	JT	JK
project no.	drawing number	revision	
P22-058	CGL-Z1-00-GA-A-PL0001I		
<small>originator-zone-level-type-rule-sheet number</small>			

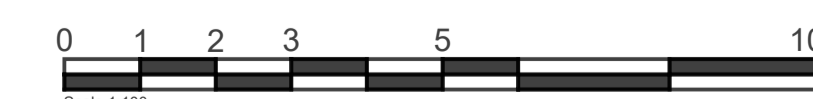

Level 2 Irongate House
30 Dukes Place
London EC3A 7LP

T: +44 (0)20 7539 1200
E: hq@cgluk.com
www.cgluk.com