




- Do not scale from this drawing, except for planning purposes.
- Check all dimensions on site.
- Subject to survey.
- Subject to site inspection.
- Site boundary lines are indicative only.

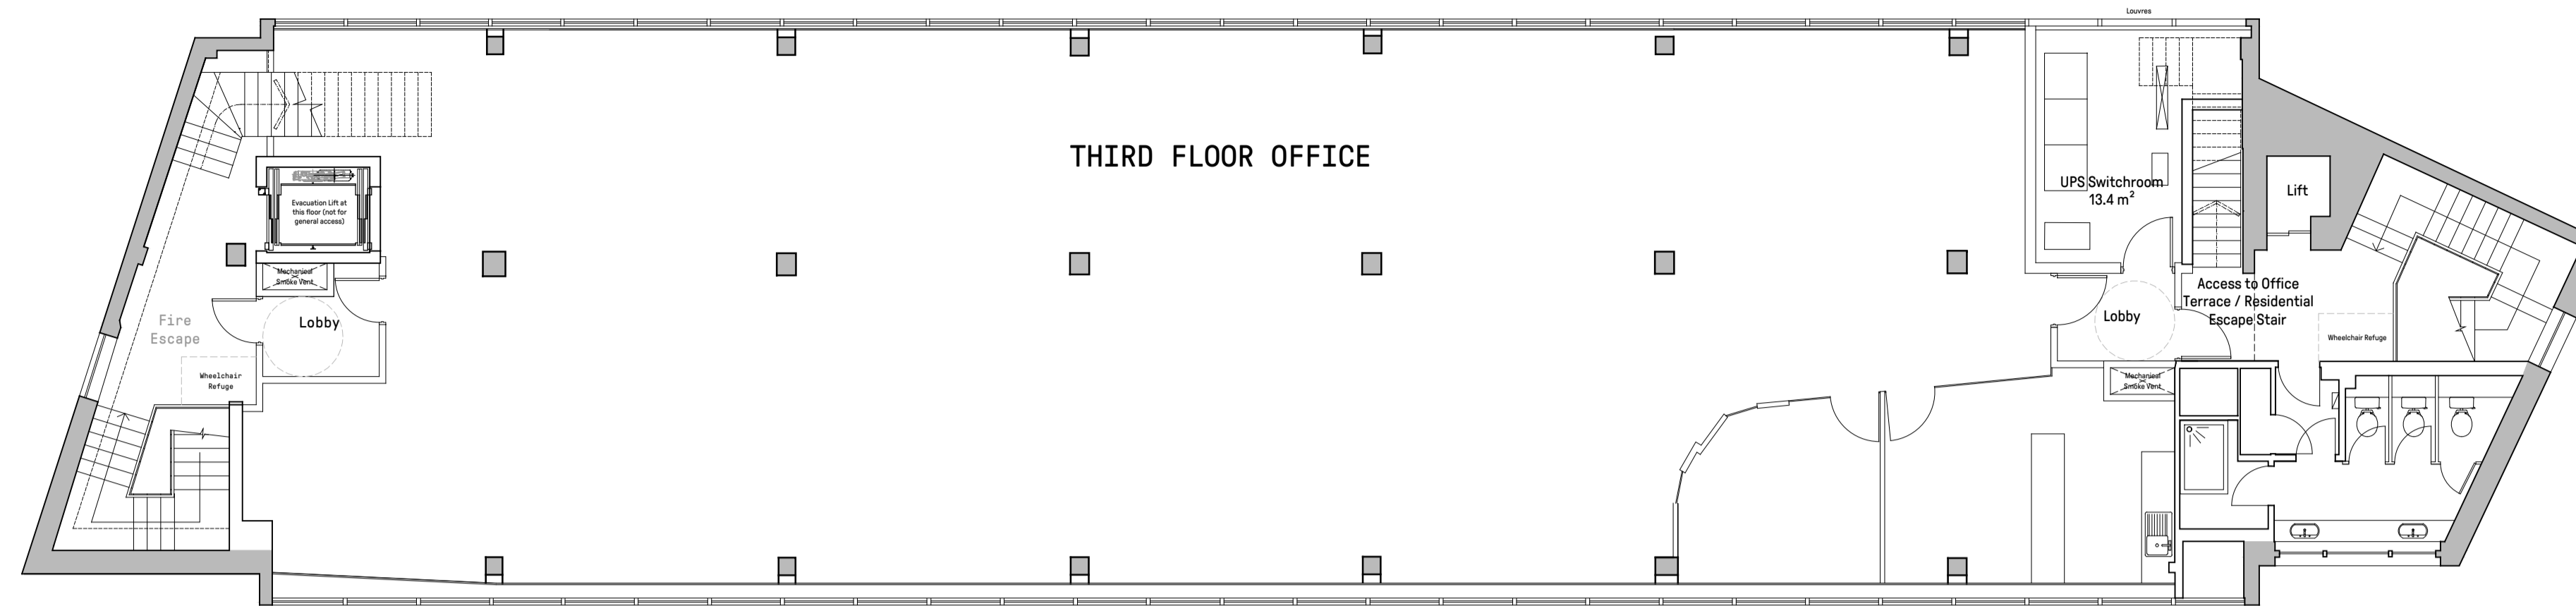

3 PROPOSED THIRD FLOOR PLAN  
1 : 100

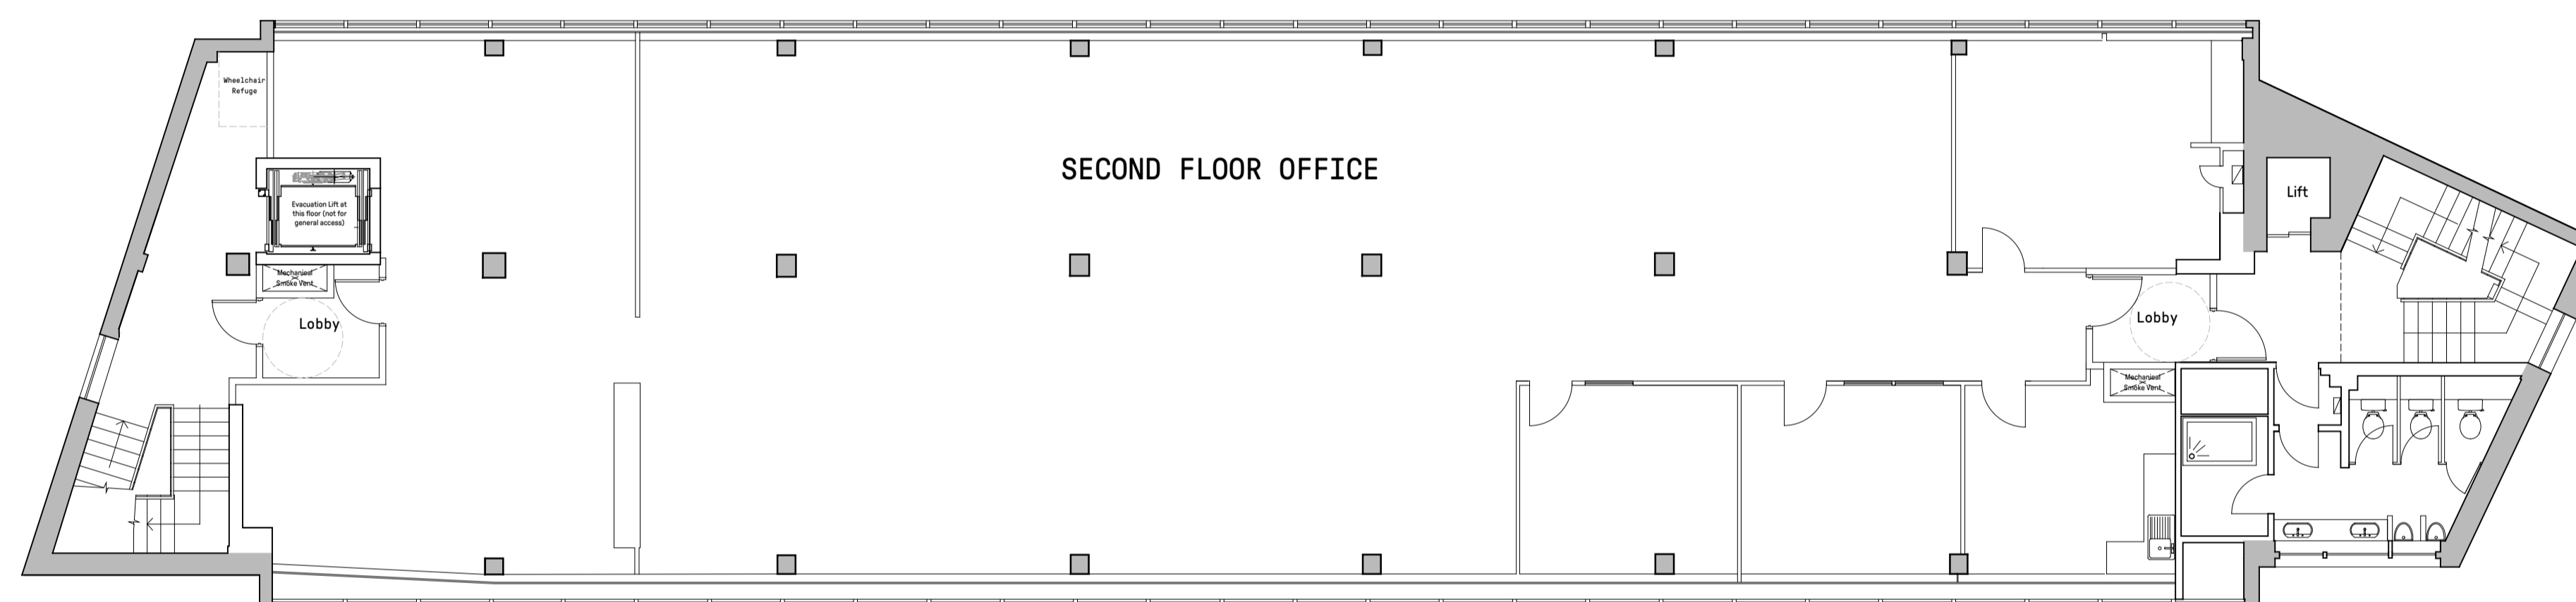


2 PROPOSED SECOND FLOOR PLAN  
1 : 100

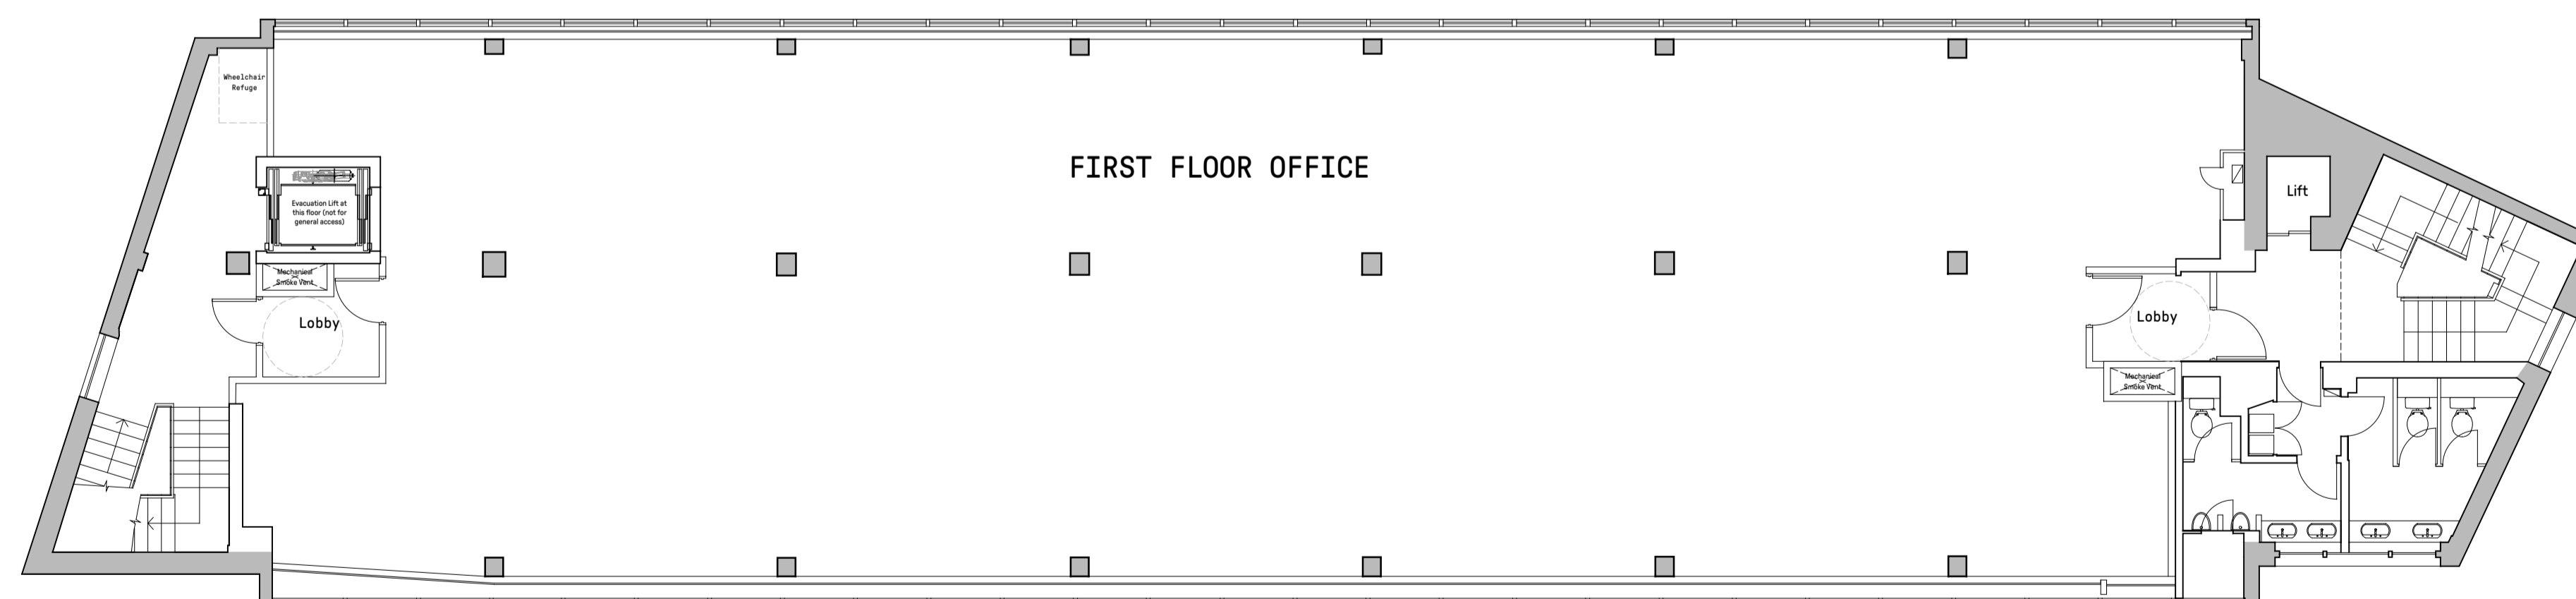

1 PROPOSED FIRST FLOOR PLAN  
1 : 100

Rev	Date	By	Description
Revision Schedule			

project			
WESTMINSTER HOUSE RICHMOND			
title			
PROPOSED FIRST, SECOND AND THIRD FLOOR PLANS			
sheet number			
<b>PL0002</b>			
drawing status			
PRELIMINARY			
contract no.		client ref.	
scale	date	drawn by	checked by
1 : 100 @ A1	06/06/22	JT	JK
project no.	drawing number	revision	
P22-058	CGL-Z1-00-GA-A-PL0002E		
<small>origimator-zone-level-type-raise-sheet number</small>			

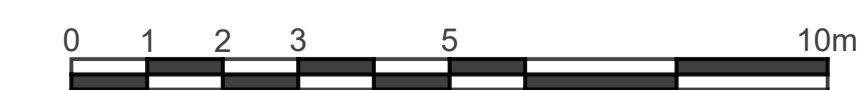

Level 2 Irongate House  
30 Dukes Place  
London EC3A 7LP

T: +44 (0)20 7539 1200  
E: hq@cgluk.com  
www.cgluk.com