


- Do not scale from this drawing, except for planning purposes.
- Check all dimensions on site.
- Subject to survey.
- Subject to site inspection.
- Site boundary lines are indicative only.


**Note:**  
Planting shown indicatively for illustrative purposes.

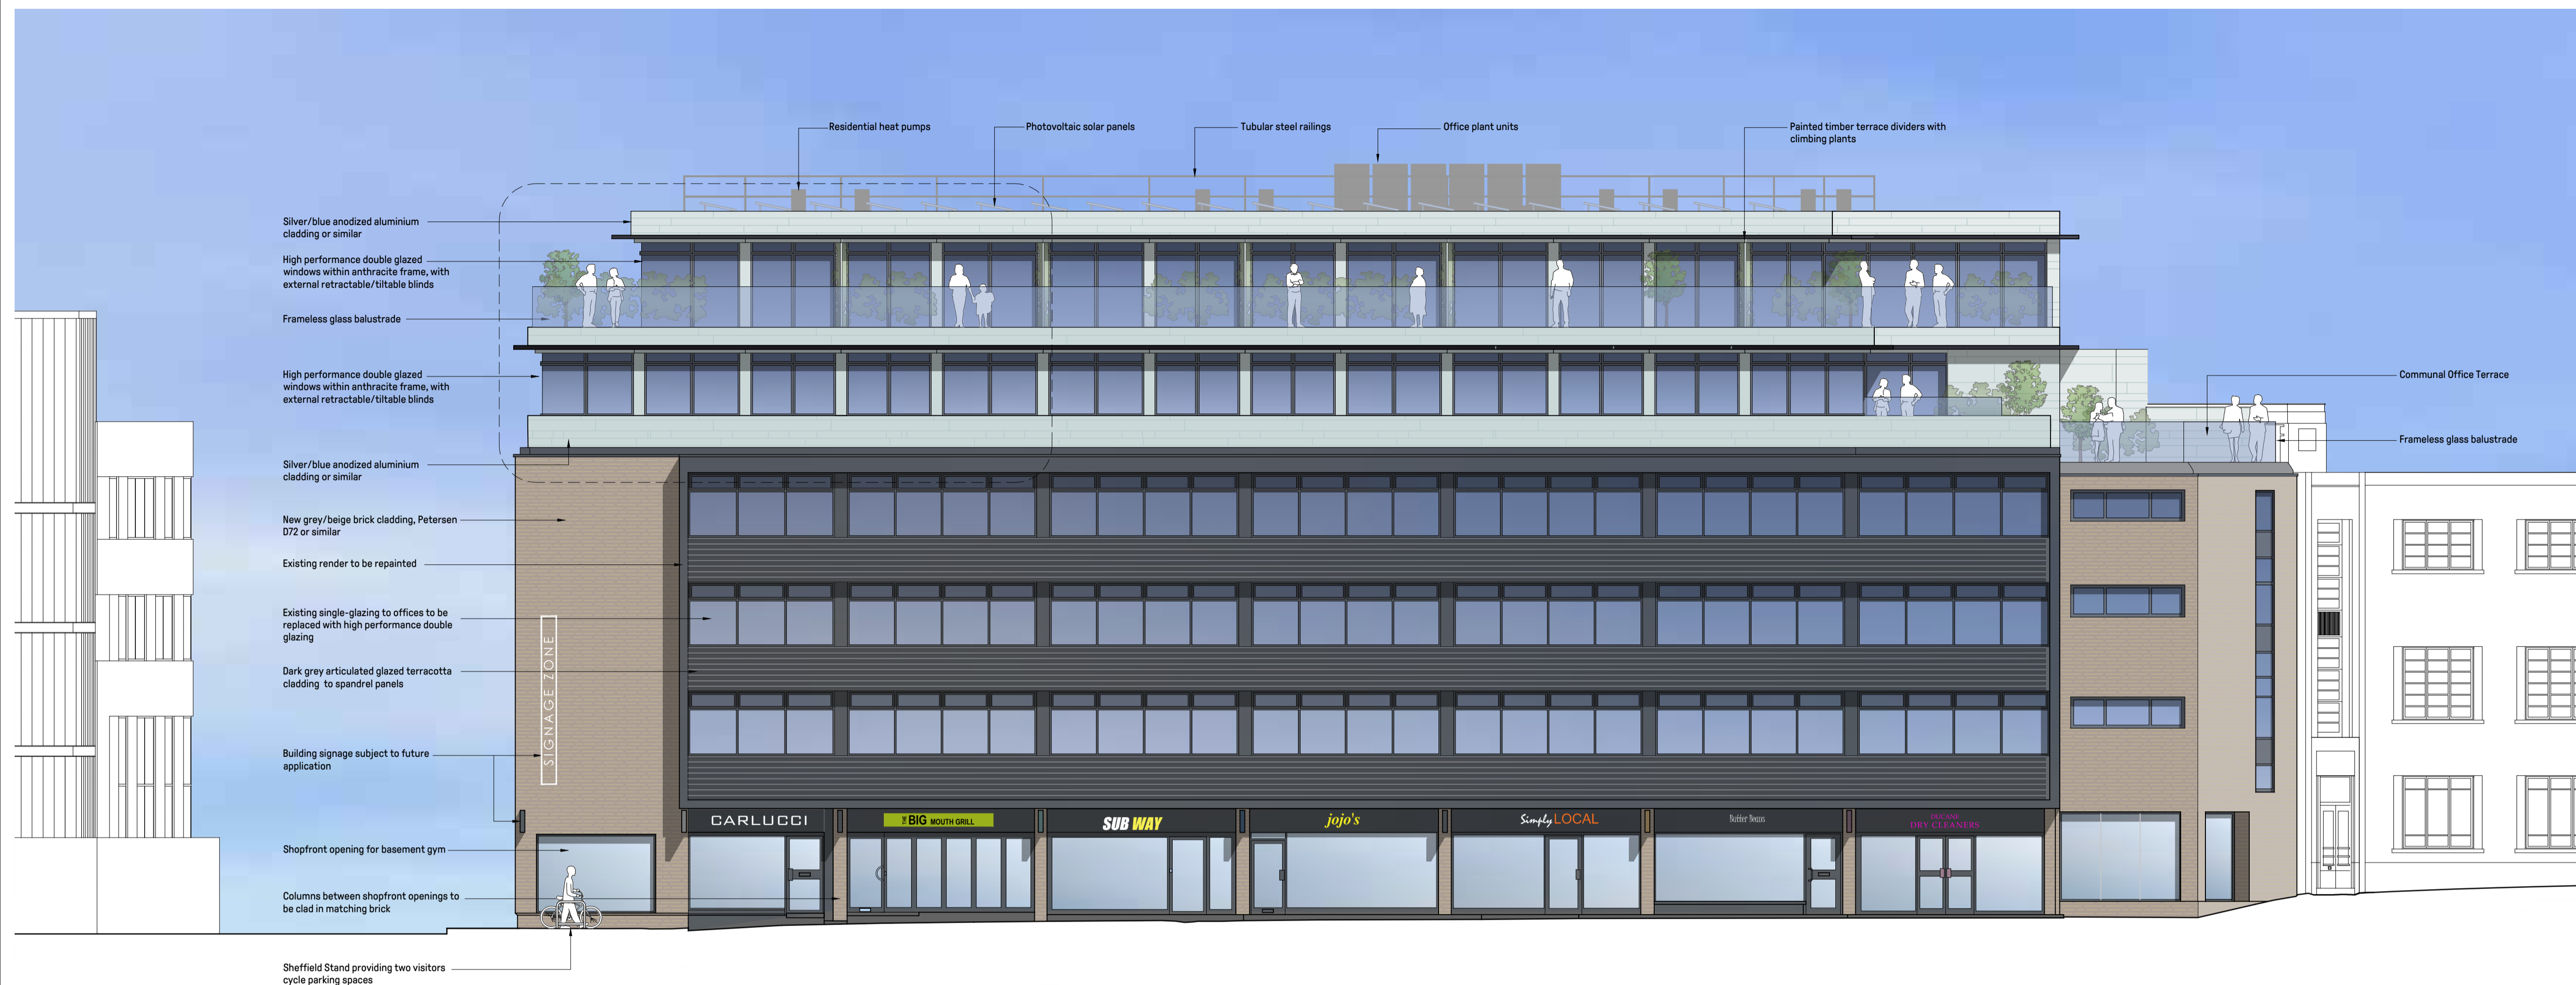

1 PROPOSED FRONT (WEST) ELEVATION  
1 : 100



3 EXTRACT SHOWING BLINDS UP Vs DOWN  
1 : 50

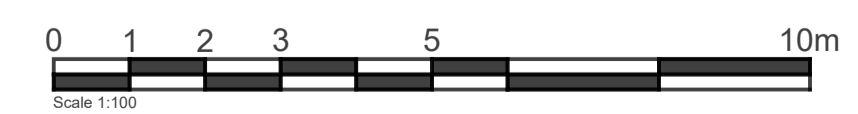

2 PROPOSED SIDE (SOUTH) ELEVATION  
1 : 100

Rev	Date	By	Description
Revision Schedule			

project		WESTMINSTER HOUSE RICHMOND	
title		PROPOSED WEST & SOUTH ELEVATIONS	
sheet number		<b>PL0004</b>	
drawing status		PRELIMINARY	
contract no.		client ref.	
scale	date	drawn by	checked by
1 : 100 @ A1	06/06/22	JT	JK
project no.	drawing number	revision	
P22-058	CGL-Z1-00-GA-A-PL0004G		
(originator-zone-level-type-role-sheet number)			



Level 2 Irongate House  
30 Dukes Place  
London EC3A 7LP

T: +44 (0)20 7539 1200  
E: hg@cgluk.com  
www.cgluk.com