


NOTE:
All new plaster finishes
to be lath and plaster

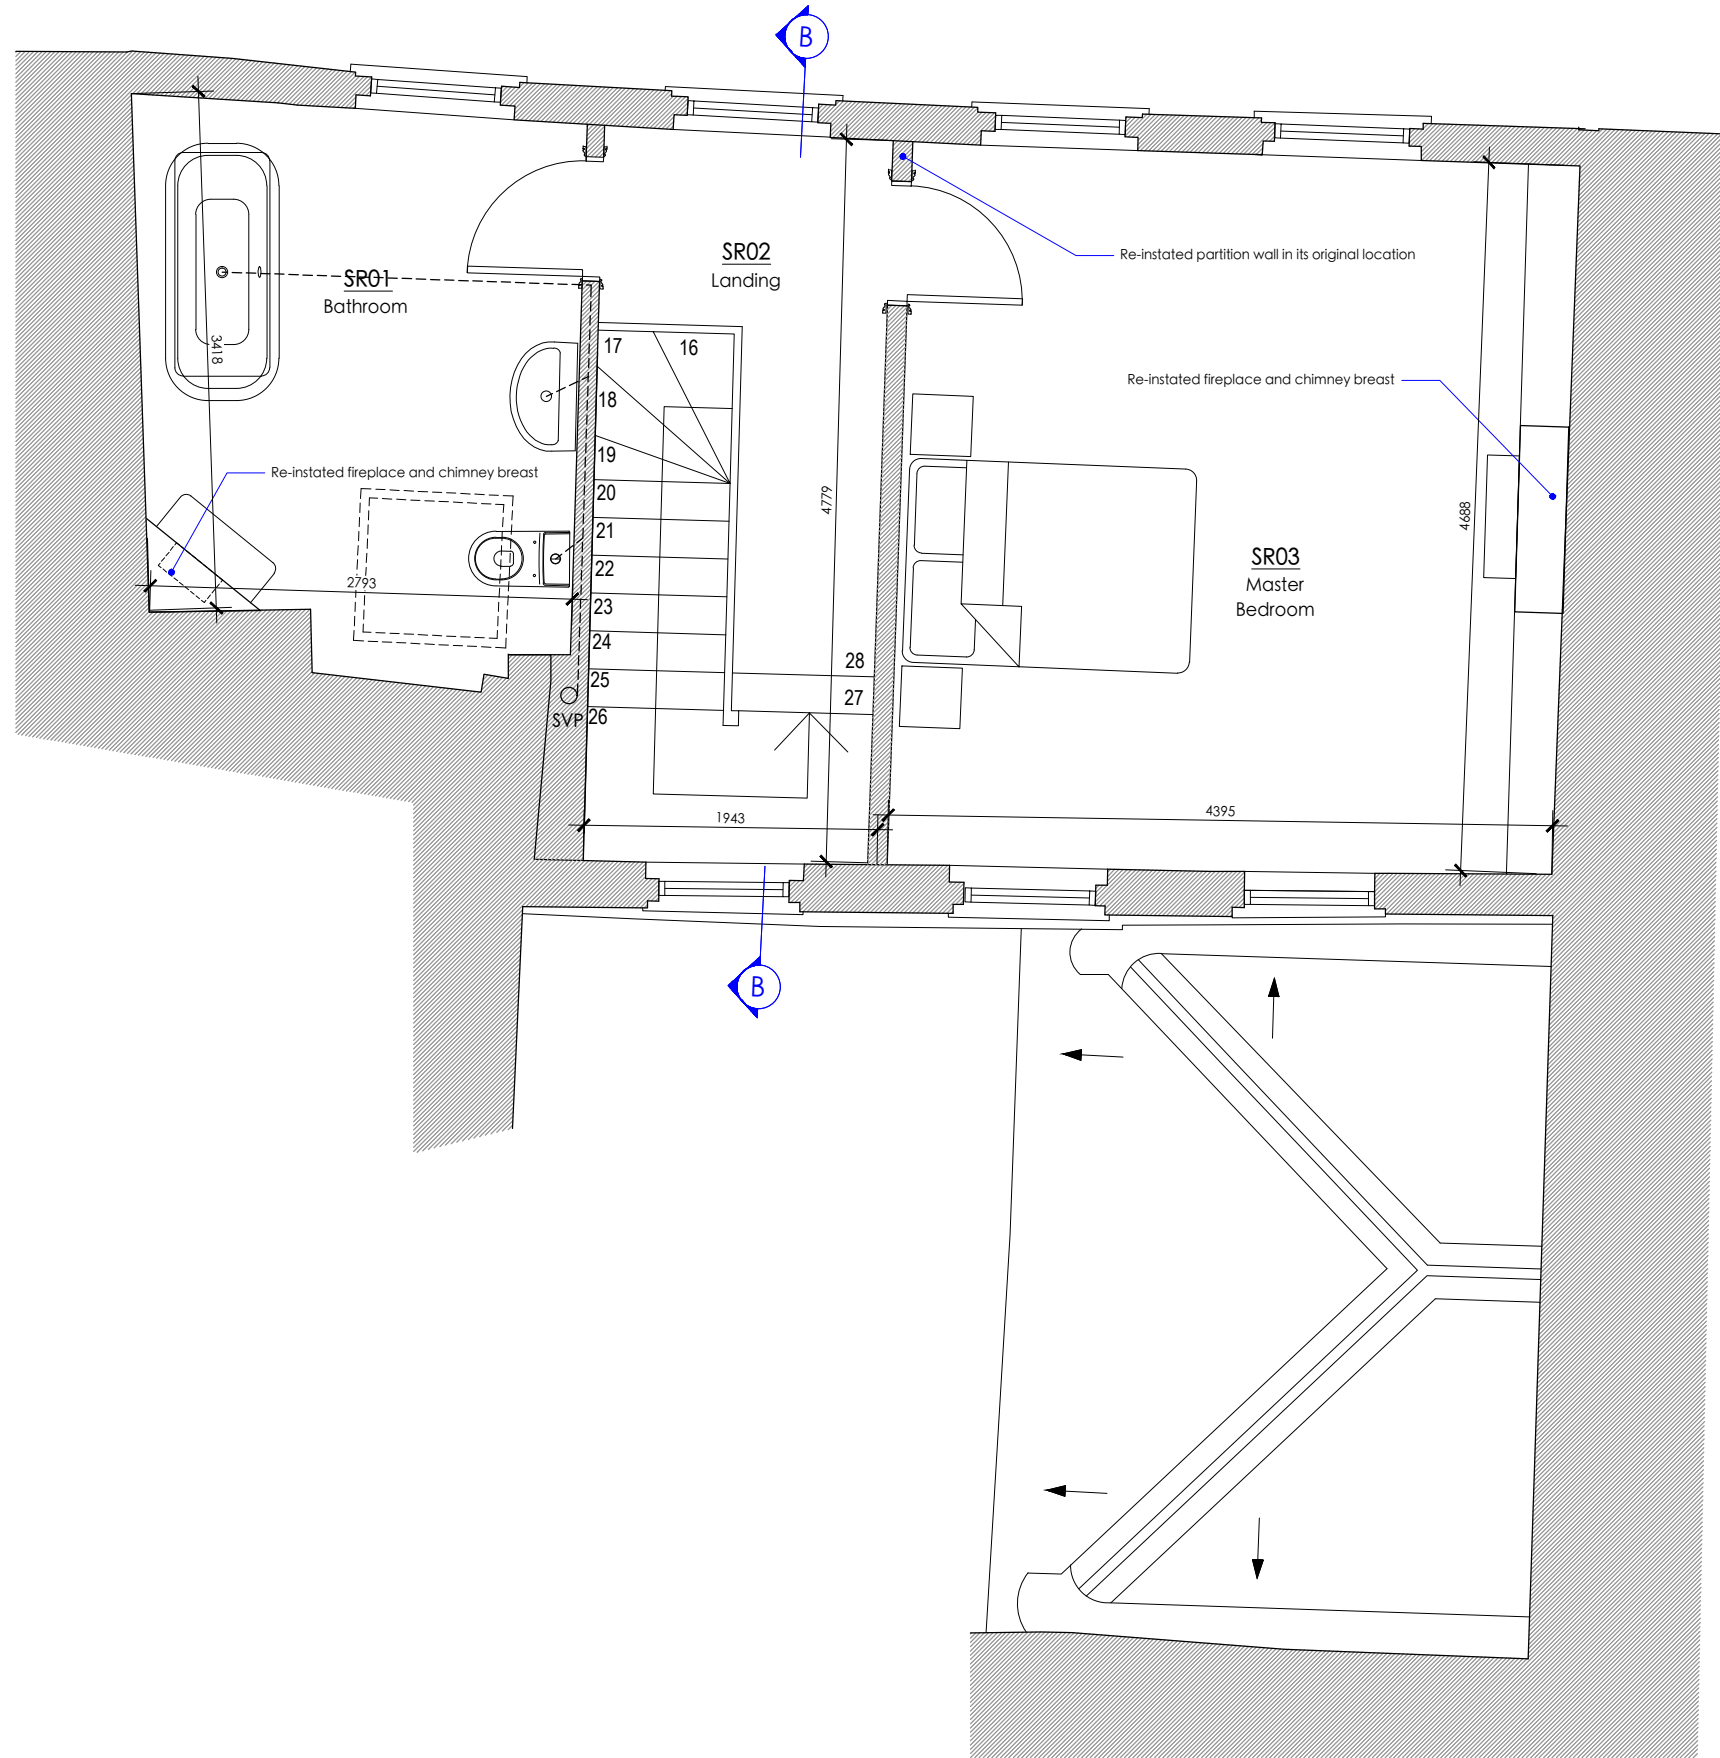

revisions
A - 15/09/2023 Pre-app - revised layout
B - 10/2023 Revised Stair

MICHAEL JONES ARCHITECTS
020 8948 1863 | 129 Kew Road, Richmond, TW9 2PN
www.mjarchitects.co.uk | studio@mjarchitects.co.uk

job title
31 The Green
client
Justyn Bailey

drawing title
proposed Second Floor Plan
drawing number
1951.03.03.Pl.n.024

scale
1:50@A3
date
May 2023
rev
B
drawn by
AP
checked by
IP