


NOTE:
All new plaster finishes
to be lath and plaster

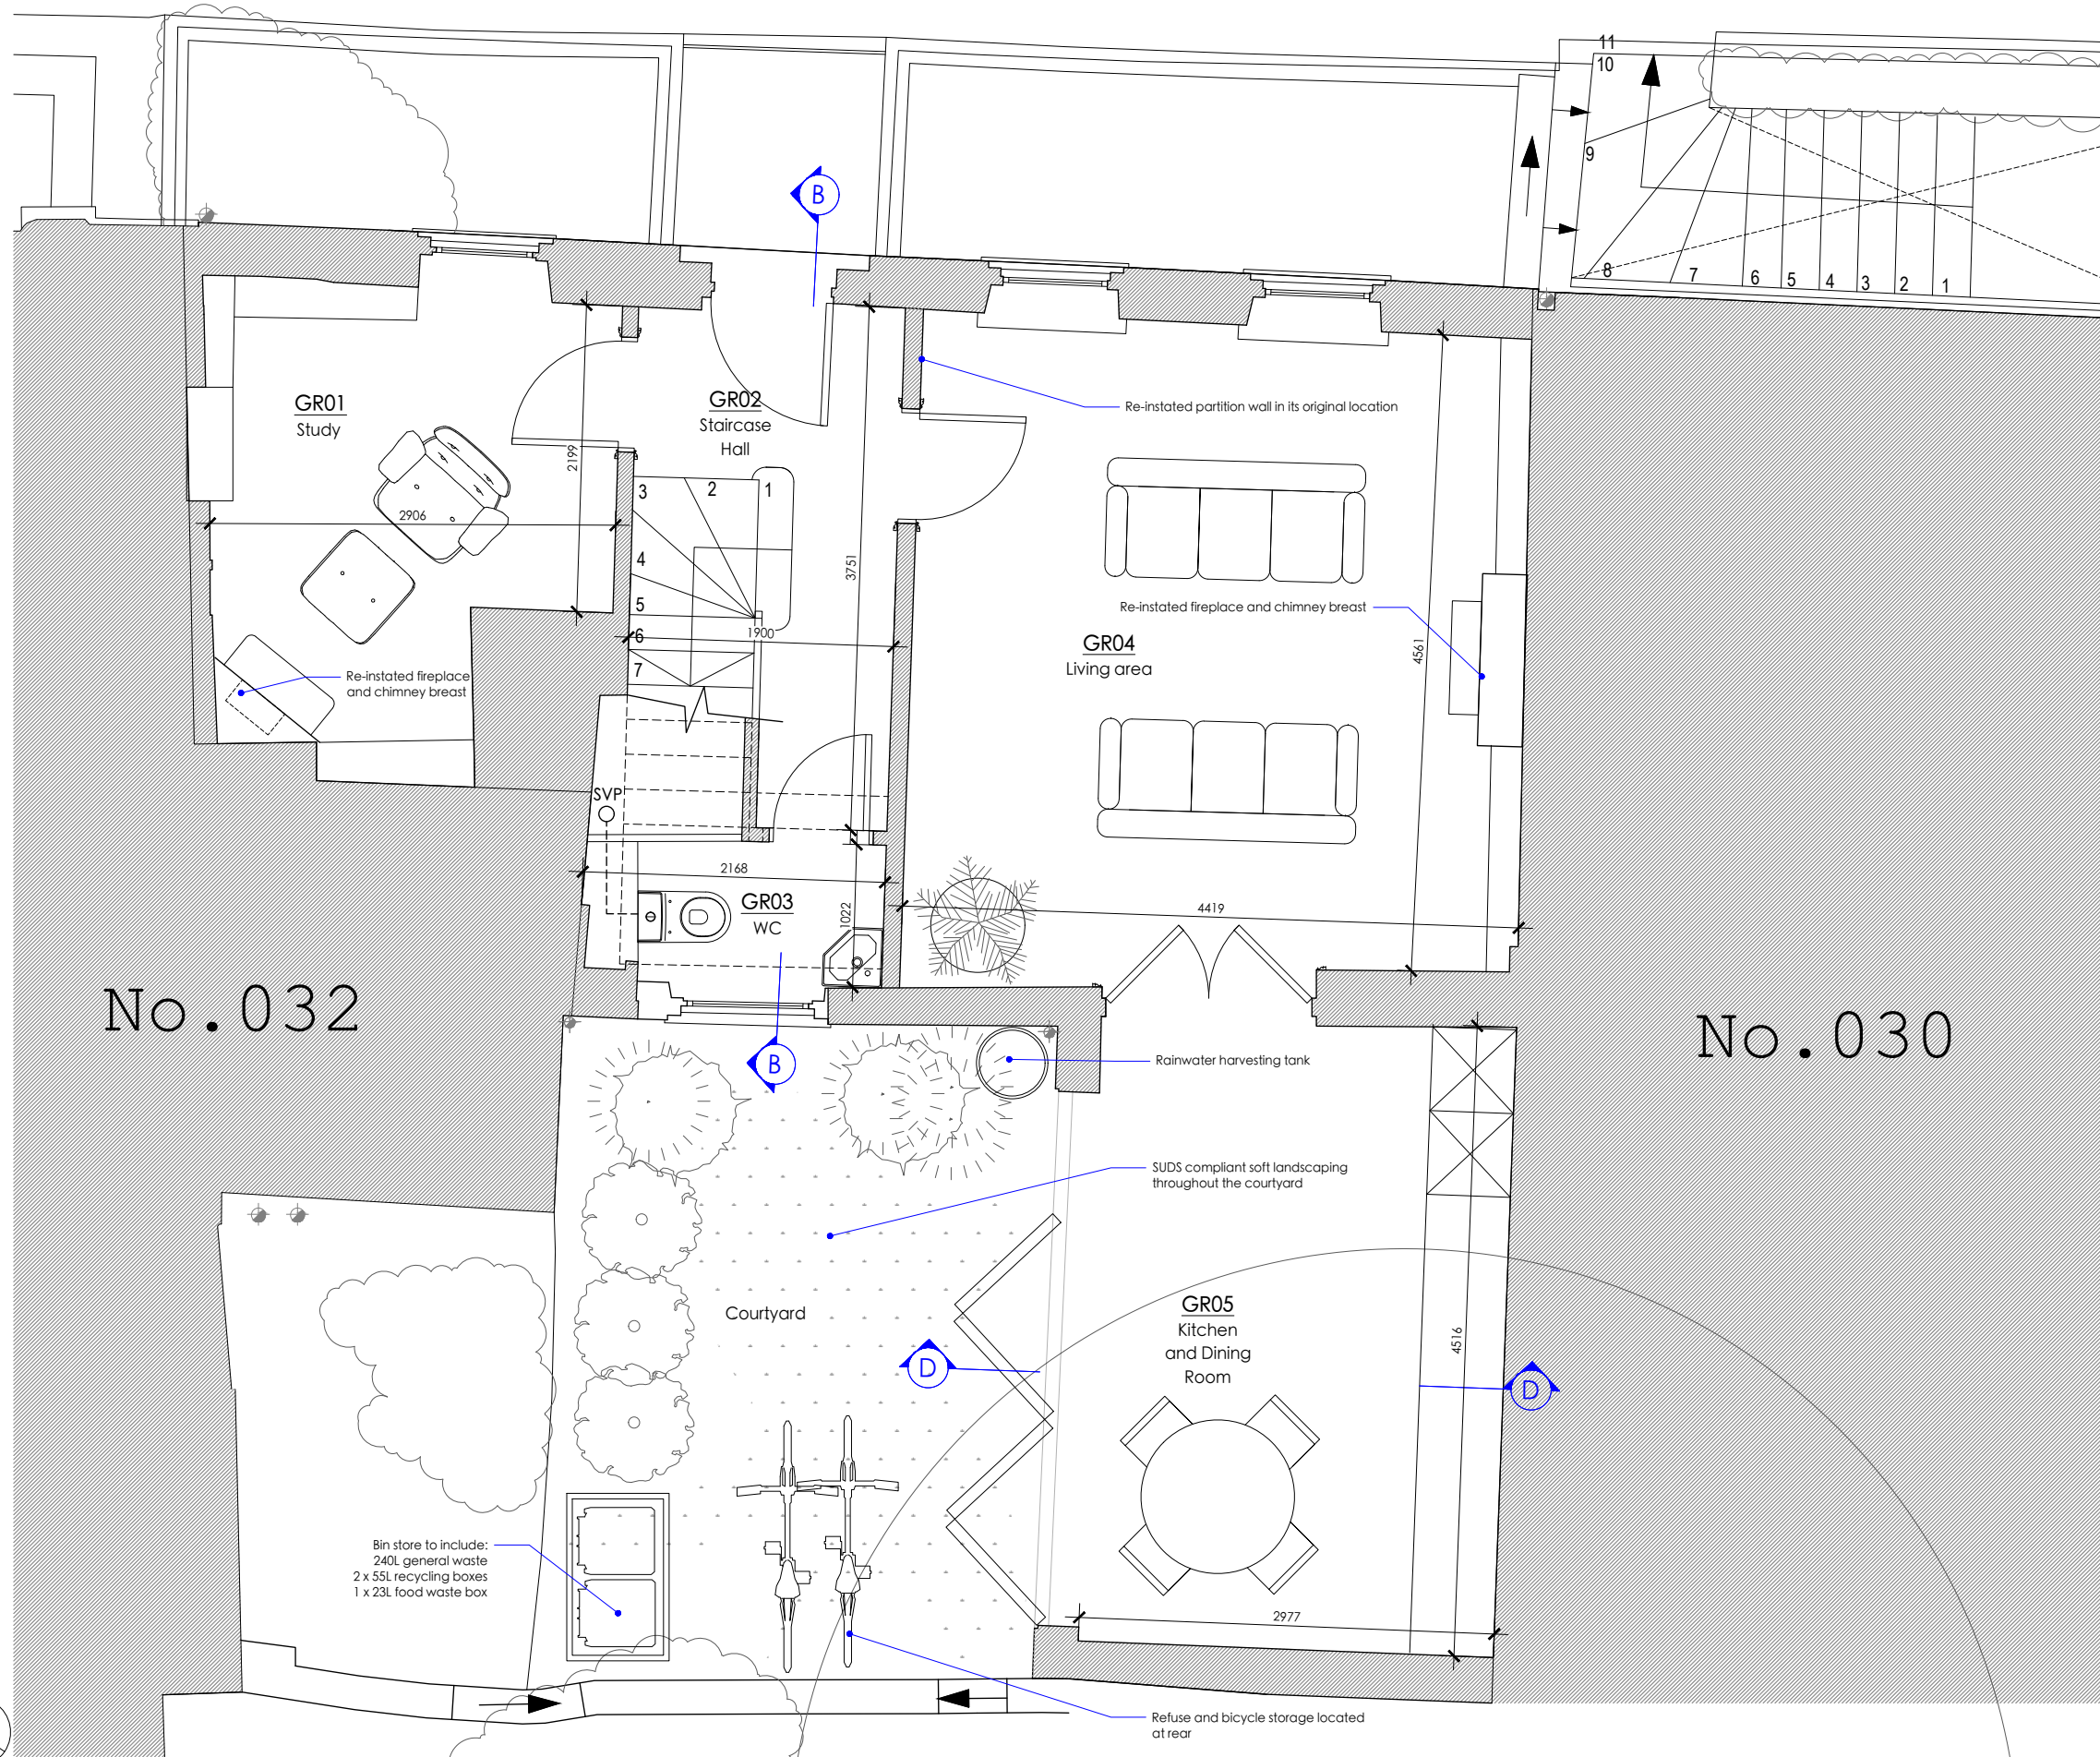

No. 032

No. 030



MICHAEL JONES ARCHITECTS
020 8948 1863 | 129 Kew Road, Richmond, TW9 2PN
www.mjarchitects.co.uk | studio@mjarchitects.co.uk

job title
31 The Green
client
Justyn Bailey

drawing title
Proposed Ground Floor Plan
drawing number
1951.03.03.Pl.022

scale	1:50@A3
date	May 2023
rev	drawn by AP
B	checked by IP

A -	15/09/2023 Pre-app - revised layout
B -	10/2023 Revised Stair

revisions