

GENERAL NOTES

1. THIS DRAWING MUST NOT BE SCALED.
2. FOLLOWING COMMENCEMENT OF WORK ON SITE, ISSUED DRAWINGS AND DETAILS MAY BE SUBJECT TO CHANGE DUE TO SITE CONDITIONS OR CONTRACTOR DESIGN MODIFICATIONS.
3. ALL WORKS MUST BE CARRIED OUT TO THE SATISFACTION OF LOCAL AND STATUTORY AUTHORITIES, IN ACCORDANCE WITH CURRENT BUILDING REGULATIONS AND CODES OF PRACTICE.
4. ALL DIMENSIONS ARE TO BE VERIFIED WITH THE CONTRACTOR ON SITE PRIOR TO MANUFACTURE OR INSTALLATION.
5. QUADRANT DESIGN MUST BE INFORMED OF ANY AMENDMENTS TO THE DESIGN ON SITE.

MORE INFO




SCAN THIS CODE TO ACCESS: QD WEBSITE



REF PHOTO

EXISTING SHOPFRONT PLAN

SCALE 1:25

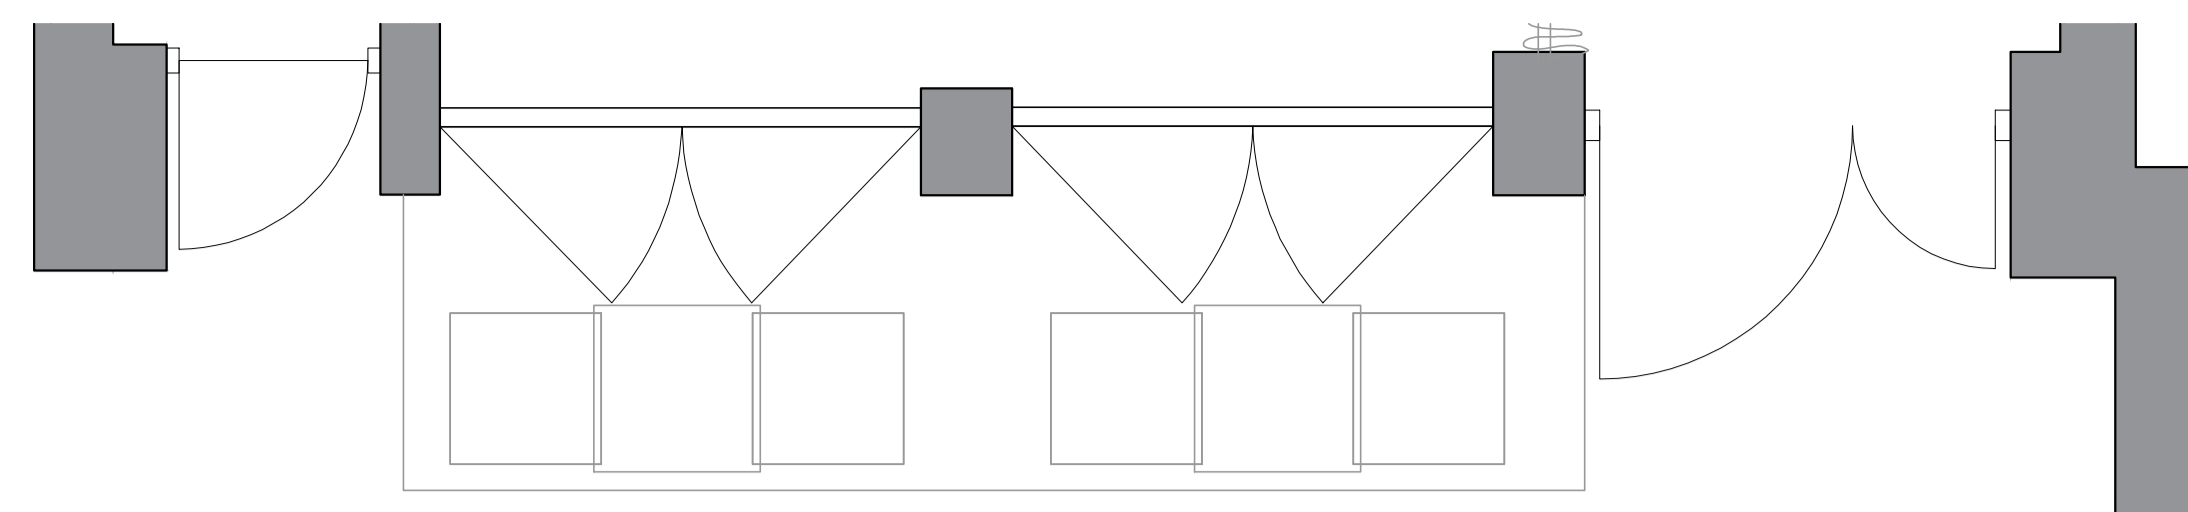

EXISTING NEON SIGNAGE PIN TO EXISTING FACIA BOARD.

BRANDED AWNING SHOWN IN CLOSED POSITION TO RETAIN

EXISTING PROJECTING SIGN EXTERNALLY ILLUMINATED TO RETAIN

EXISTING SHOPFRONT

EXISTING SHOPFRONT ELEVATION

SCALE 1:25




BRANDED AWNING SHOWN IN OPEN POSITION

SHOPFRONT AND BALUSTRADE

EXISTING SHOPFRONT ELEVATION - AWNING OPEN

SCALE 1:25

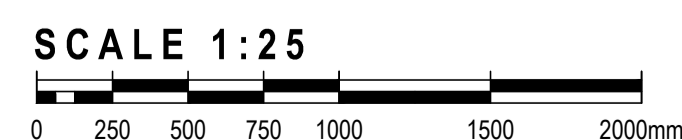


EXISTING PROJECTING SIGNAGE EXTERNALLY ILLUMINATED

EXISTING NEON FASCIA SIGN

AWNING INDICATED IN OPEN POSITION

EXISTING SHOPFRONT SECTION

SCALE 1:25

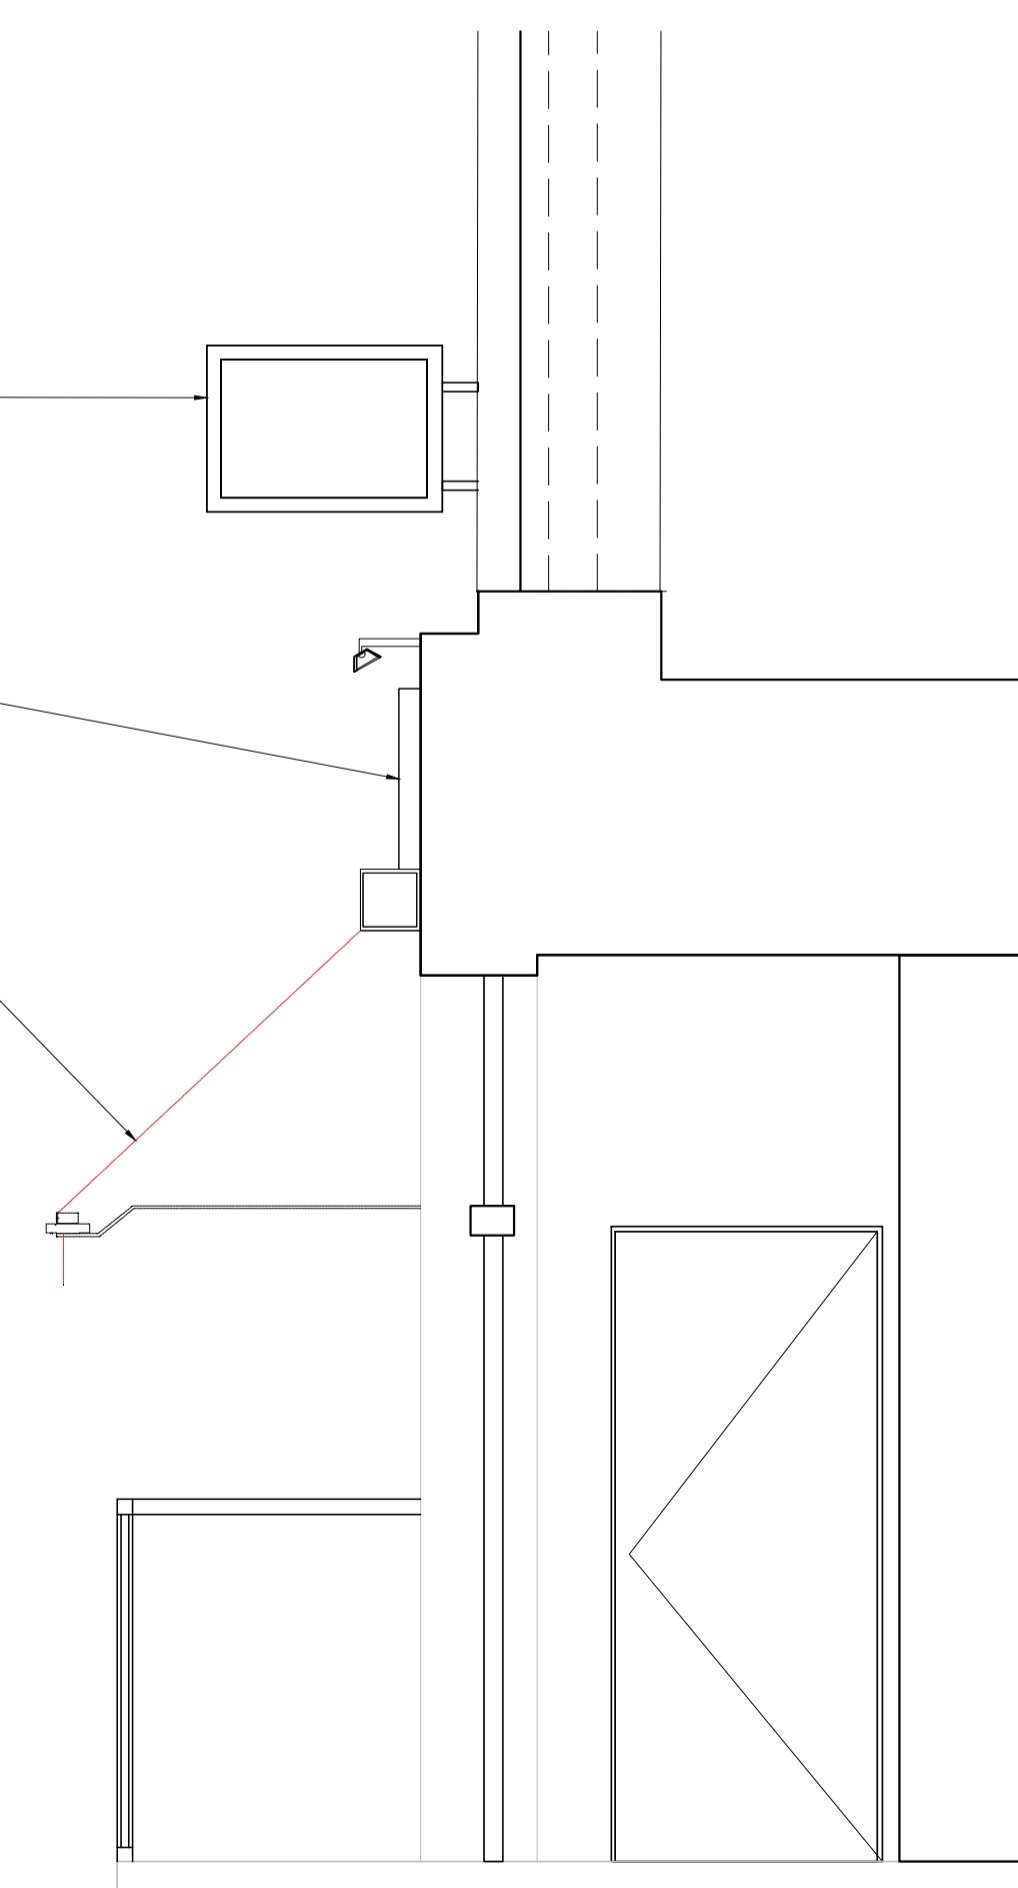

REV	DATE	UPDATE	BY
16.01.24	PLANNING APP		MC

WORK STAGE  
**CONSTRUCTION**

CLIENT  
**ROSA'S THAI**  
26 Hill st  
Richmond TW9 1TW

SHEET TITLE  
**EXISTING SHOPFRONT PLAN & ELEVATIONS**

SCALE  
AS SHOWN AT A1

SHEET NO.  
**J002146 A1\_02**

QUADRANT DESIGN  
23 KINGS ROAD,  
READING,  
RG1 3AR  
73-74 BERWICK STREET,  
LONDON,  
W1F 8TE  
(+44) 0118 9591 581  
hello@quadrantdesign.co.uk  
www.quadrantdesign.co.uk

INTERIORS | ARCHITECTURE | BRANDING