

1. THIS DRAWING MUST NOT BE SCALED.
2. FOLLOWING COMMENCEMENT OF WORK ON SITE, ISSUED DRAWINGS AND DETAILS MAY BE SUBJECT TO CHANGE DUE TO SITE CONDITIONS OR CONTRACTOR DESIGN MODIFICATIONS.
3. ALL WORKS MUST BE CARRIED OUT TO THE SATISFACTION OF LOCAL AND STATUTORY AUTHORITIES, IN ACCORDANCE WITH CURRENT BUILDING REGULATIONS AND CODES OF PRACTICE.
4. ALL DIMENSIONS ARE TO BE VERIFIED WITH THE CONTRACTOR ON SITE PRIOR TO MANUFACTURE OR INSTALLATION.
5. QUADRANT DESIGN MUST BE INFORMED OF ANY AMENDMENTS TO THE DESIGN ON SITE.




SCAN THIS CODE TO ACCESS: QD WEBSITE

2635
ROSA'S THAI

ILLUMINATED SIGNAGE 01

SCALE 1:10

SCALE 1:10

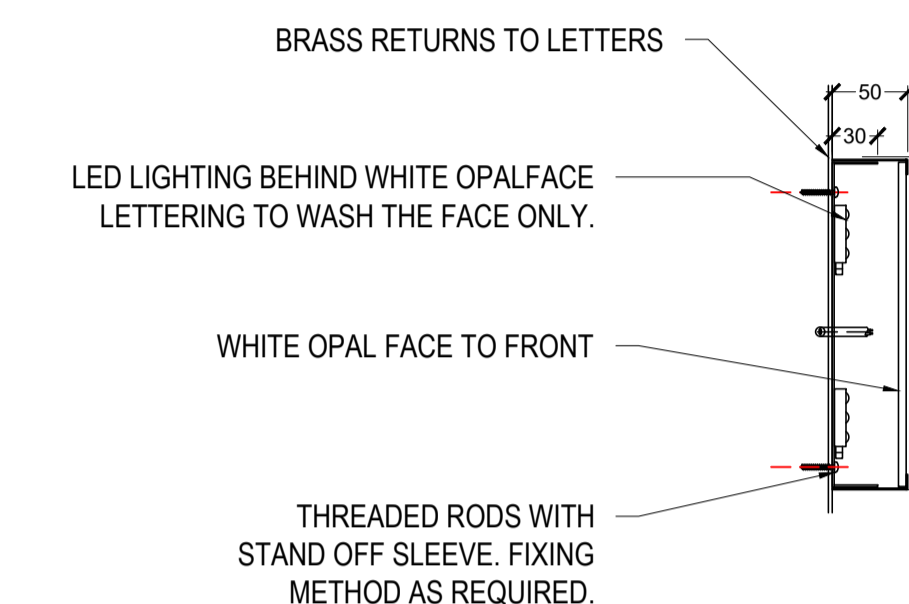

SIGNAGE 01- SECTION

SCALE 1:5

SCALE 1:5




PROPOSED SHOPFRONT PLAN

SCALE 1:25





PROPOSED SHOPFRONT ELEVATION

SCALE 1:25

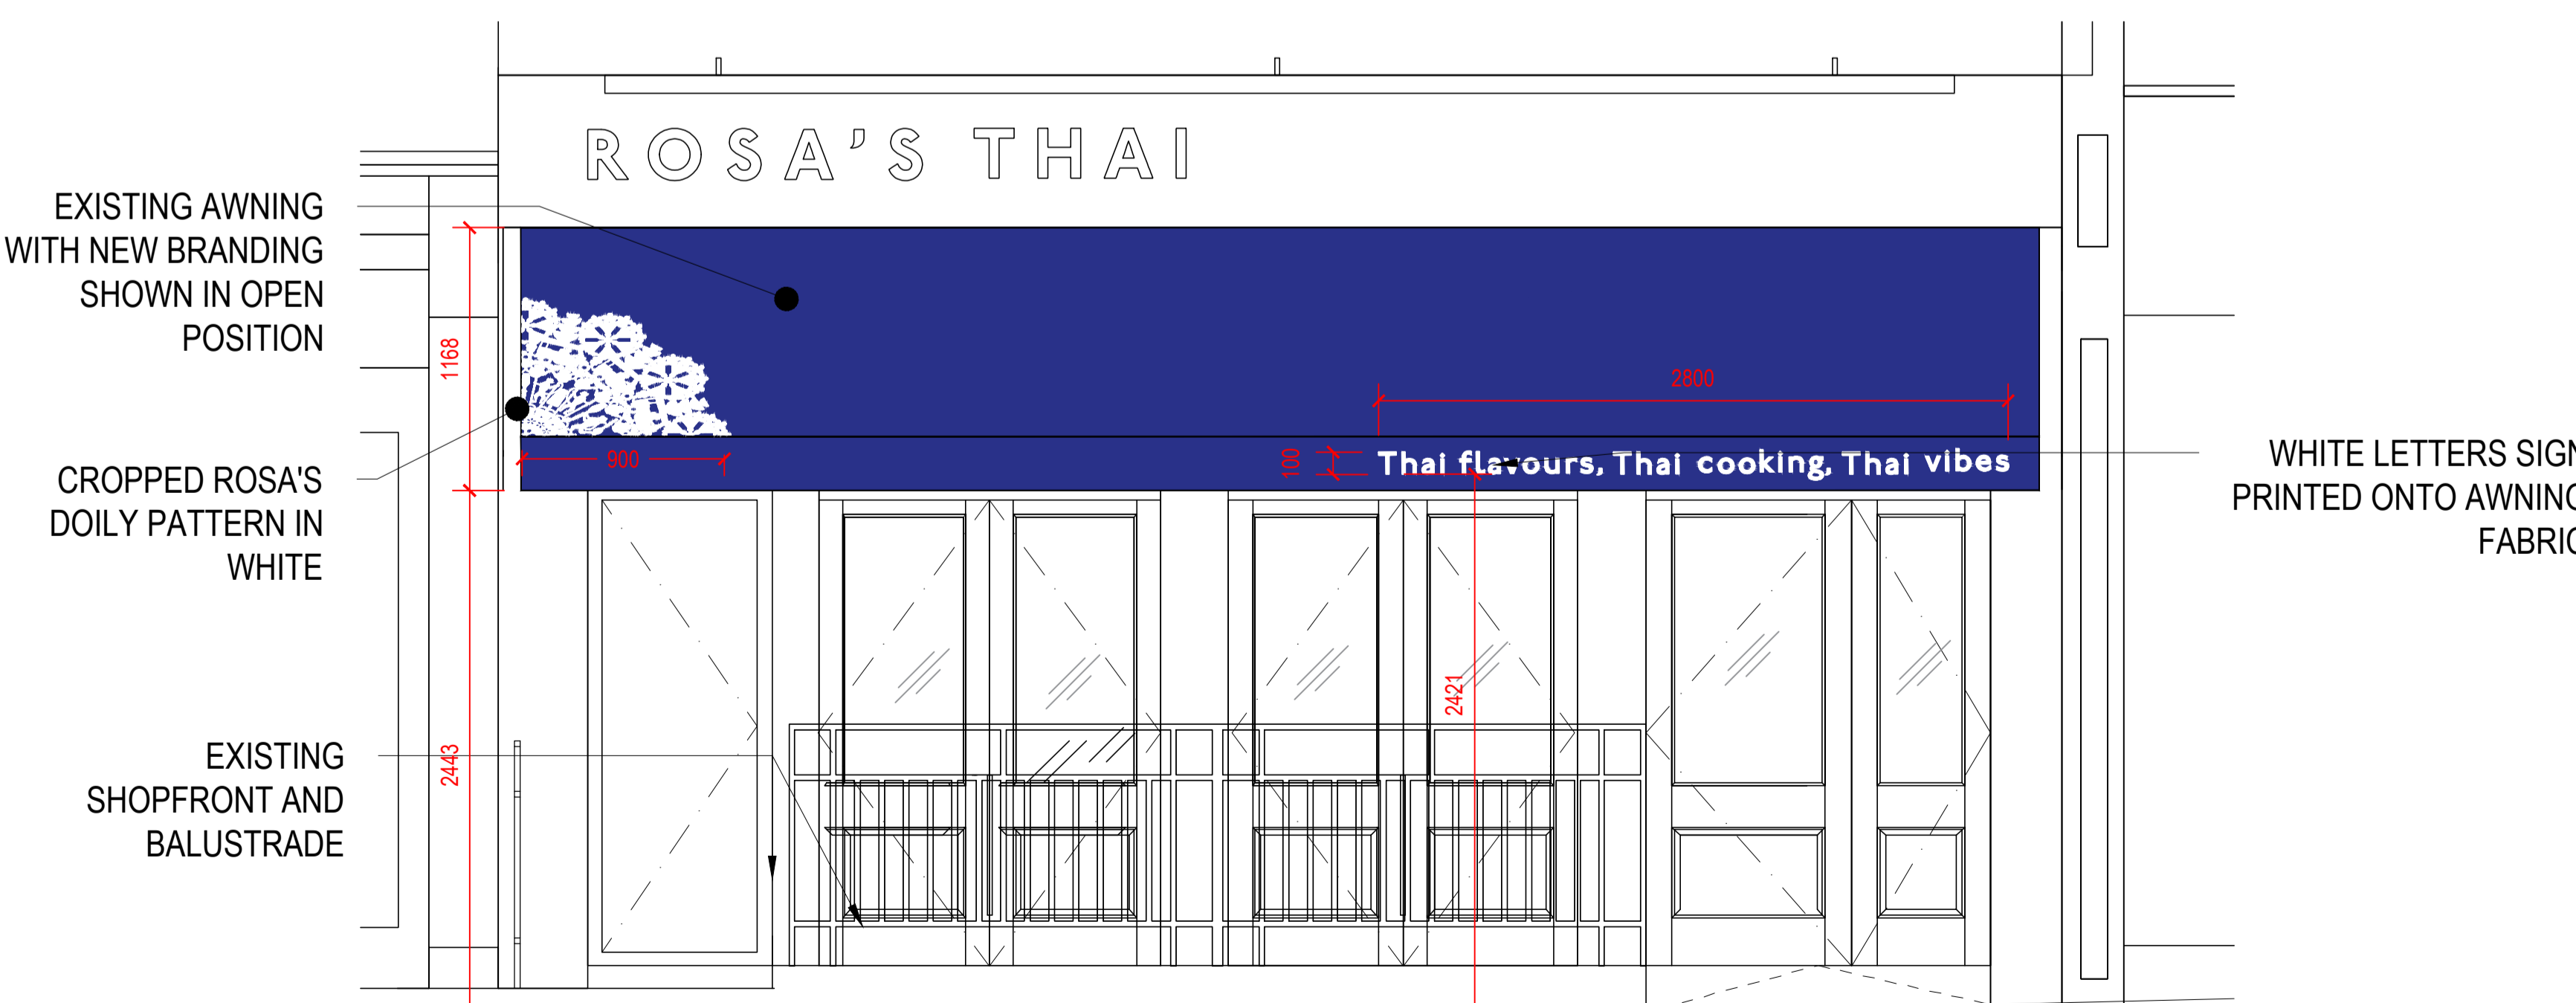

PROPOSED SHOPFRONT ELEVATION - AWNING OPEN

SCALE 1:25

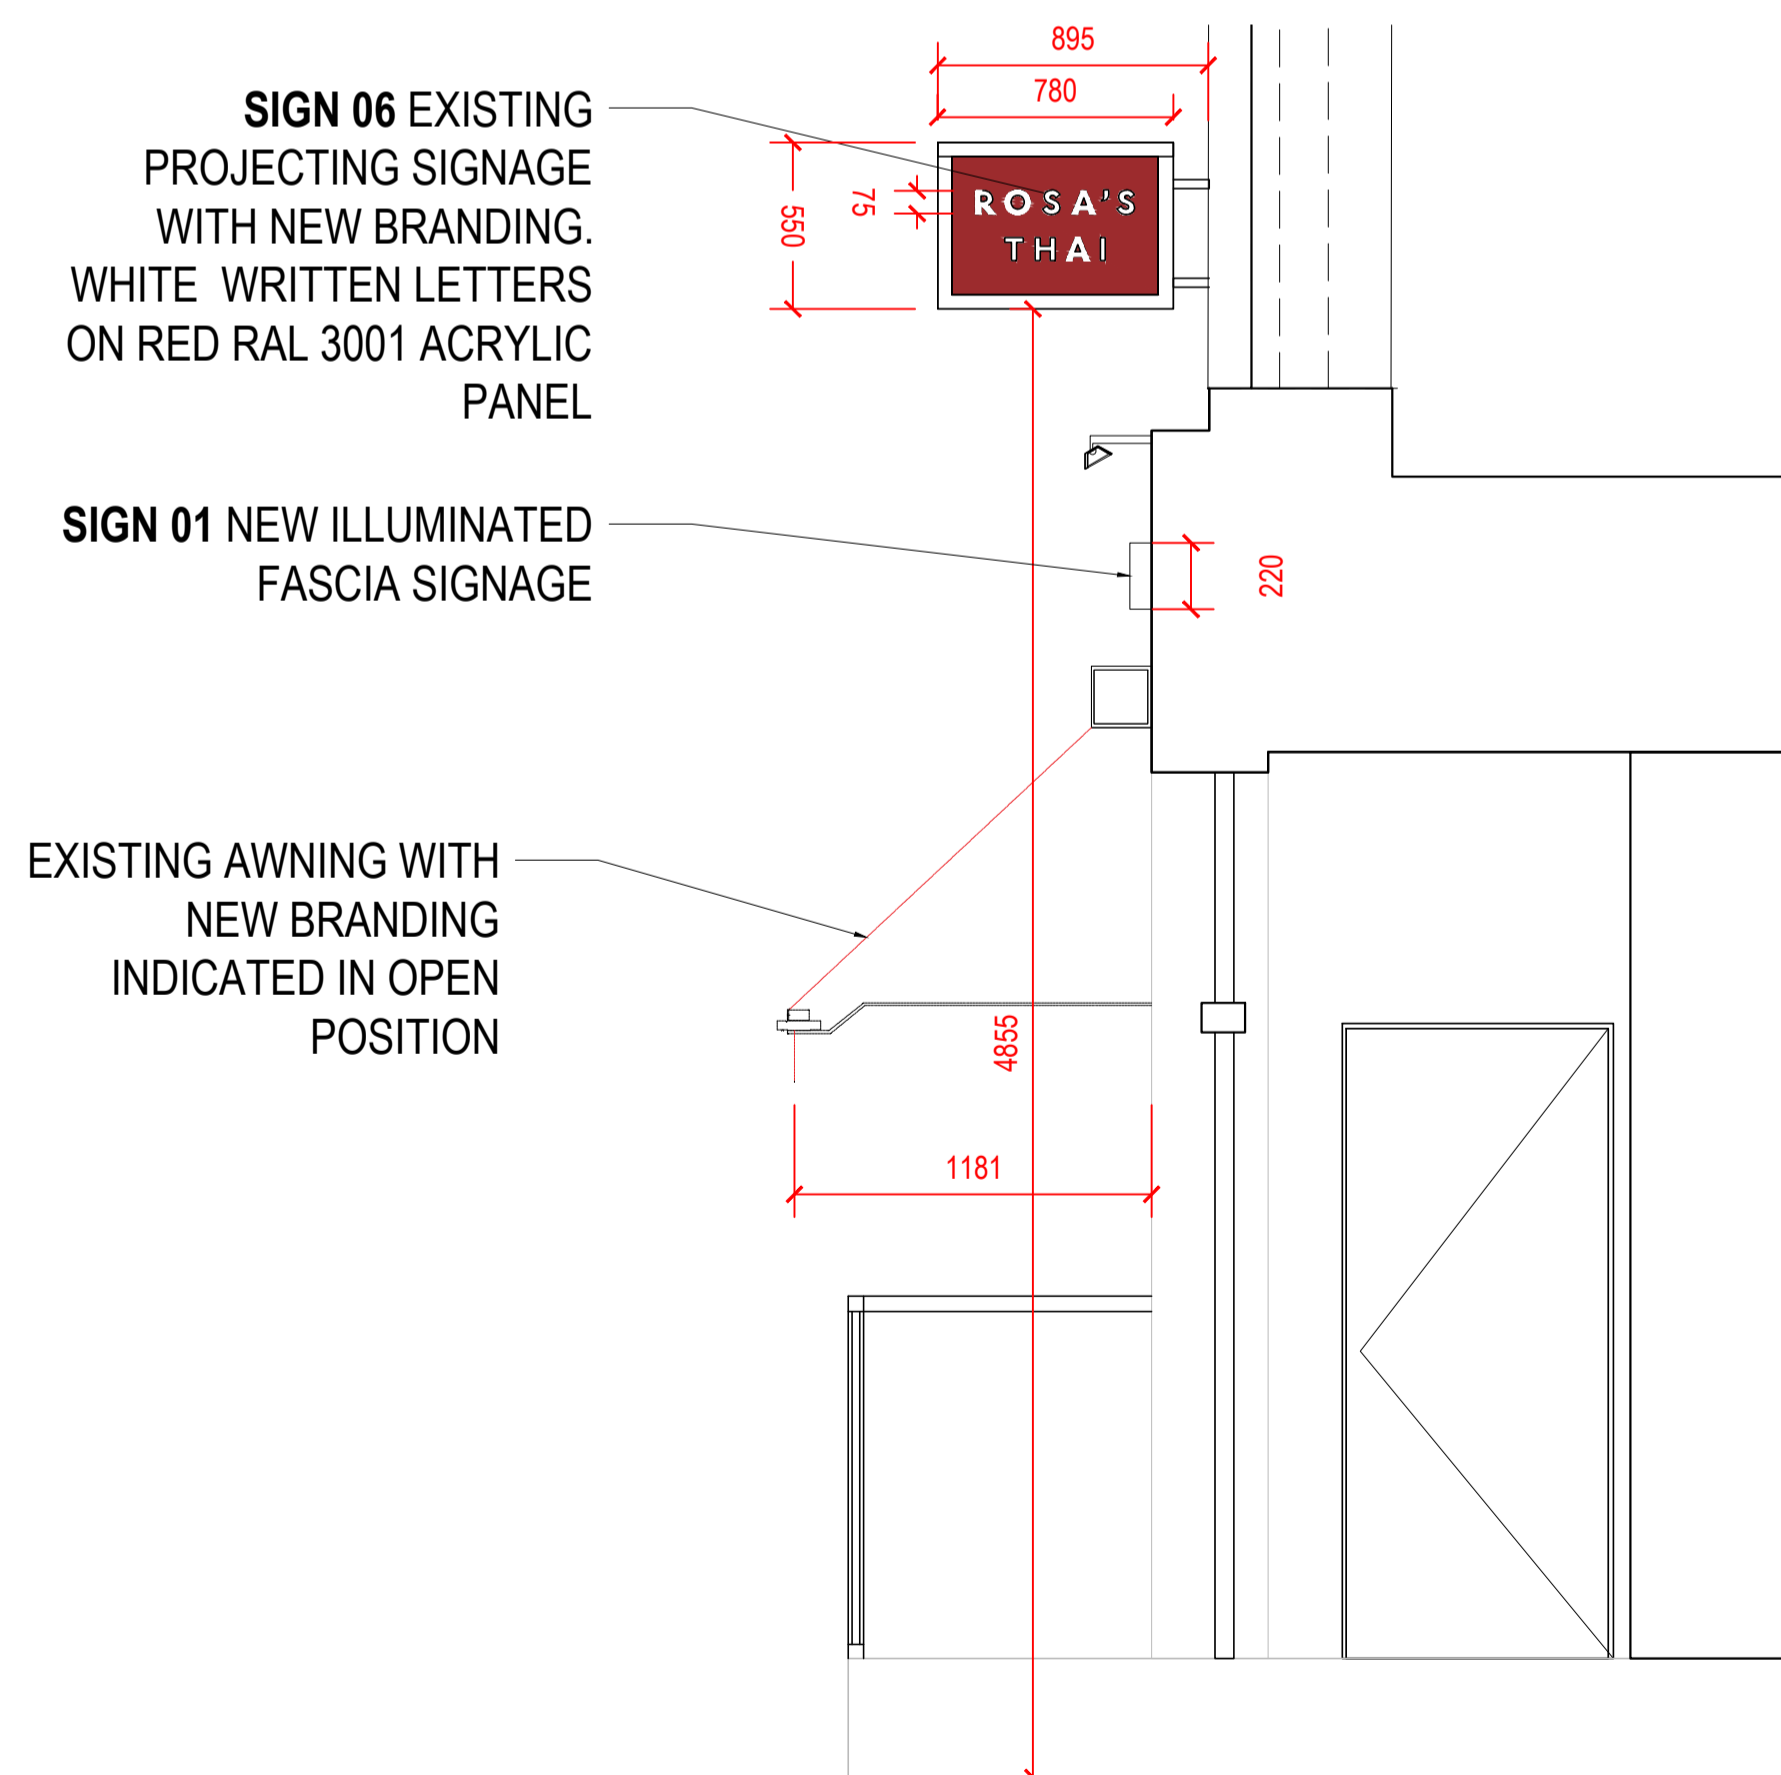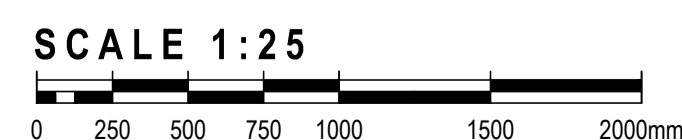

PROPOSED SHOPFRONT SECTION

SCALE 1:25

16.01.24	PLANNING APP ISSUE	MC	
A	09.01.24 AWNING DETAILS	MP	
-	01.12.23 TENDER ISSUE	MP	
REV	DATE	UPDATE	BY

WORK STAGE
CONSTRUCTION

CLIENT
ROSA'S THAI

PROJECT
26 Hill st
Richmond TW9 1TW

SHEET TITLE
PROPOSED SHOPFRONT ELEVATION

SCALE
AS SHOWN AT A1

MP

SHEET NO.
J002146 A4_00

REVISION:
-

