




1 Longley House North East Elevation - Existing
1:100

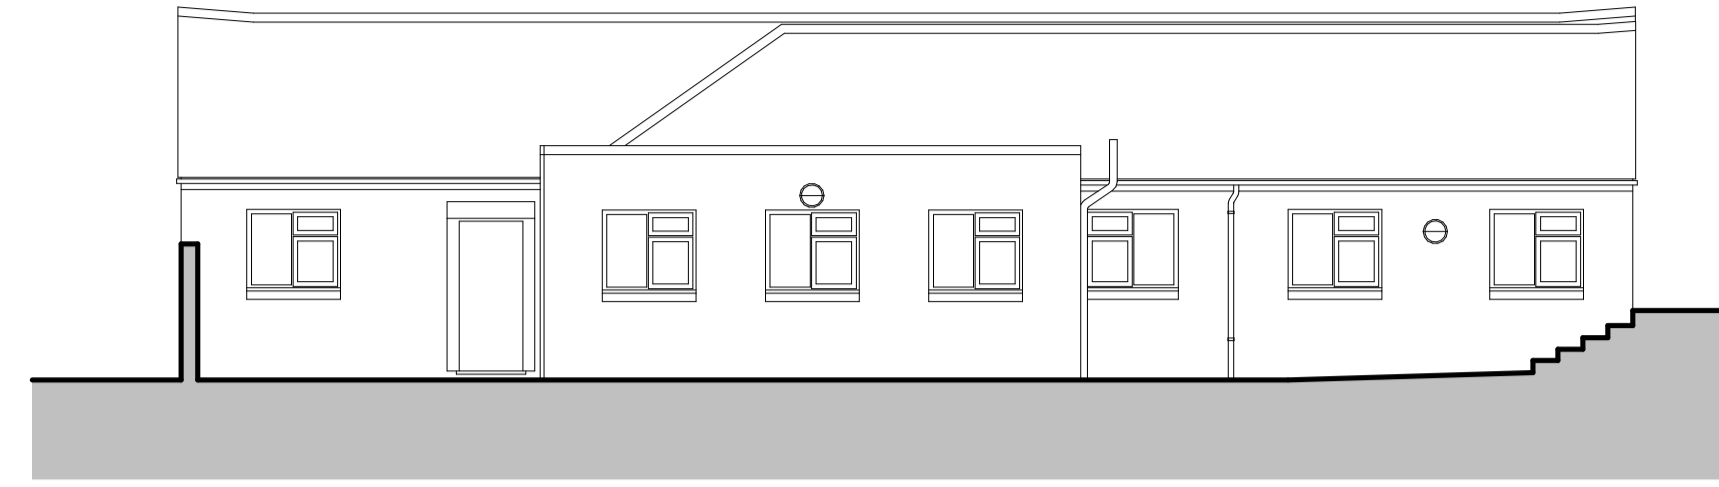


2 Longley House North West Elevation - Existing
1:100

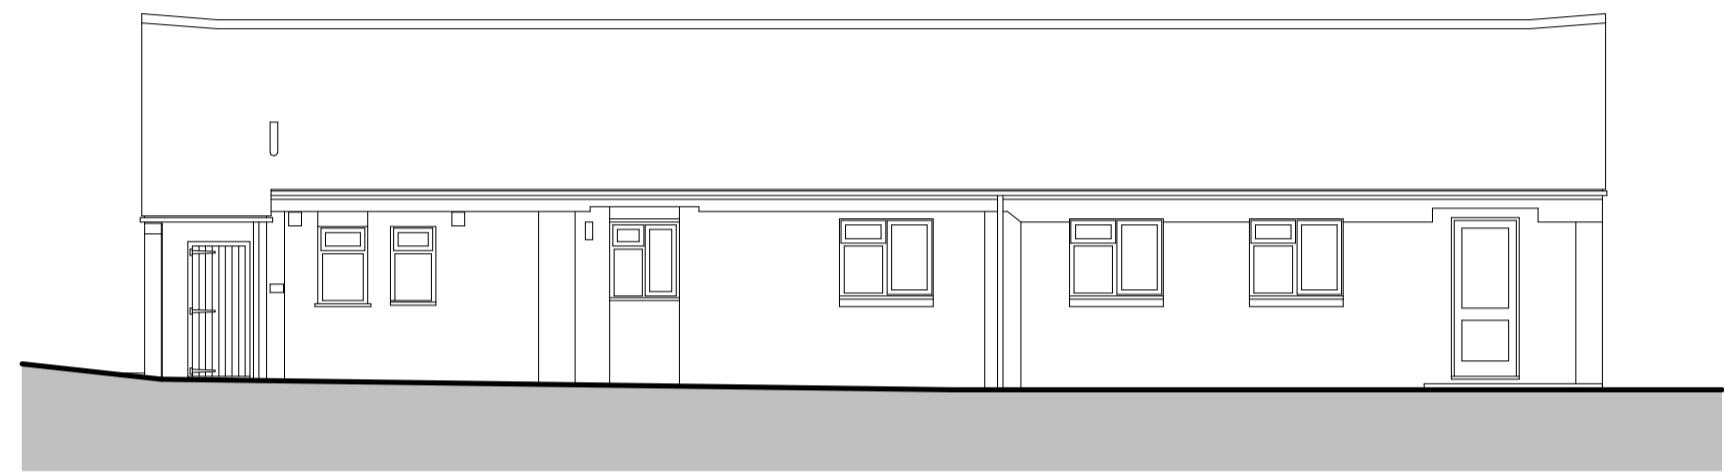


3 Longley House South East Elevation - Existing
1:100

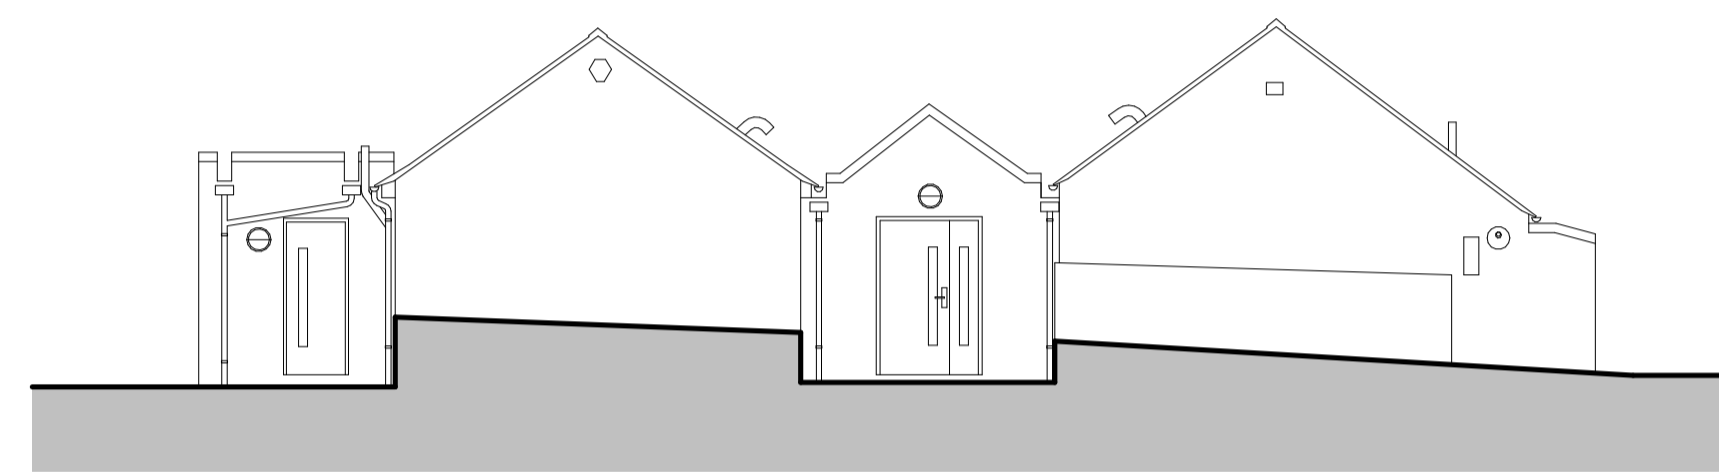


4 Longley House South West Elevation - Existing
1:100

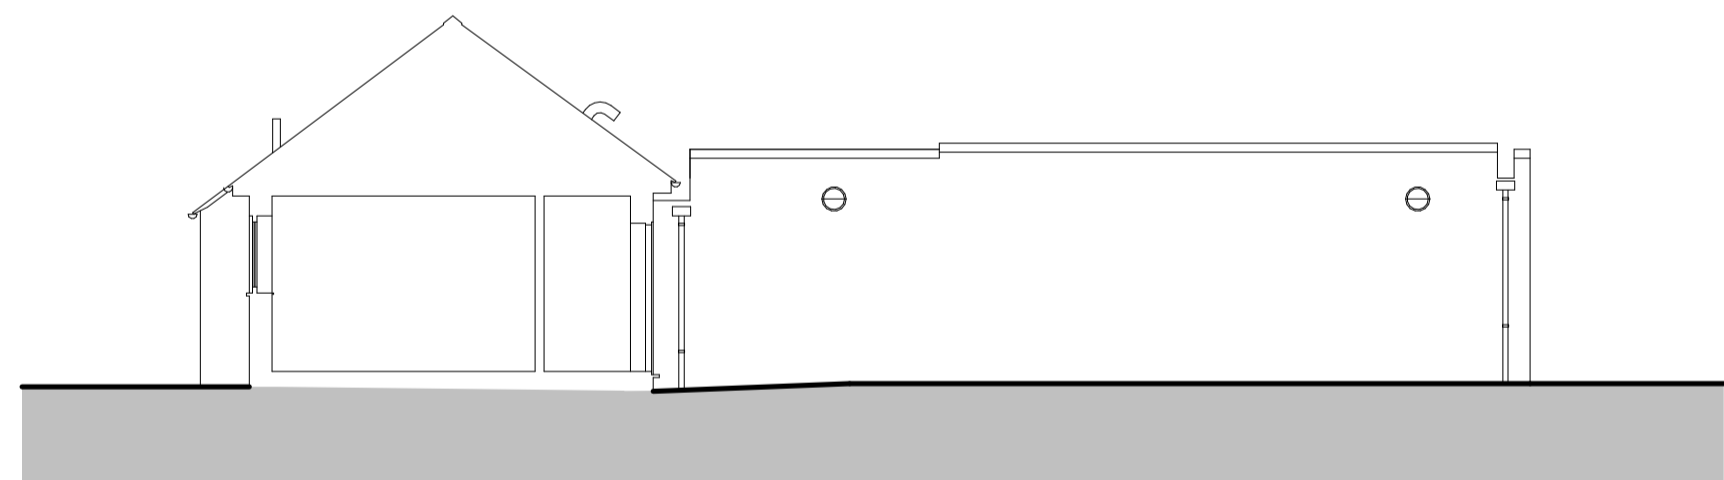

5 Longley House North East Elevation - Proposed
1:100

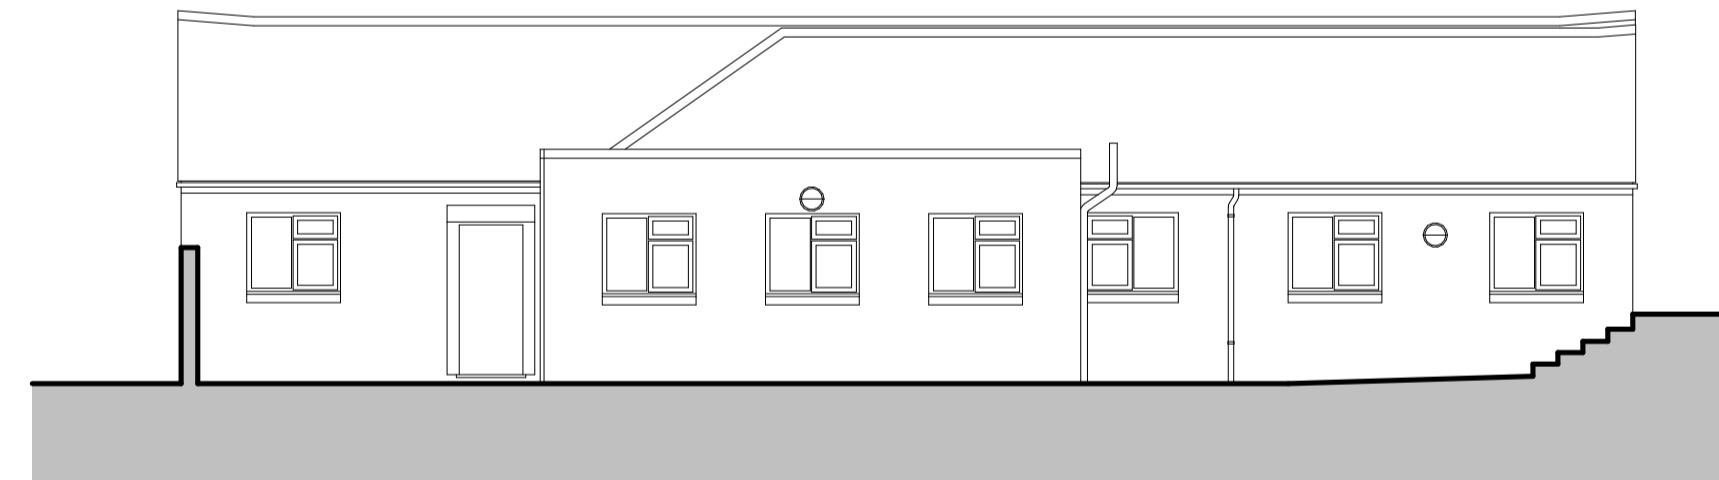


6 Longley House North West Elevation - Proposed
1:100

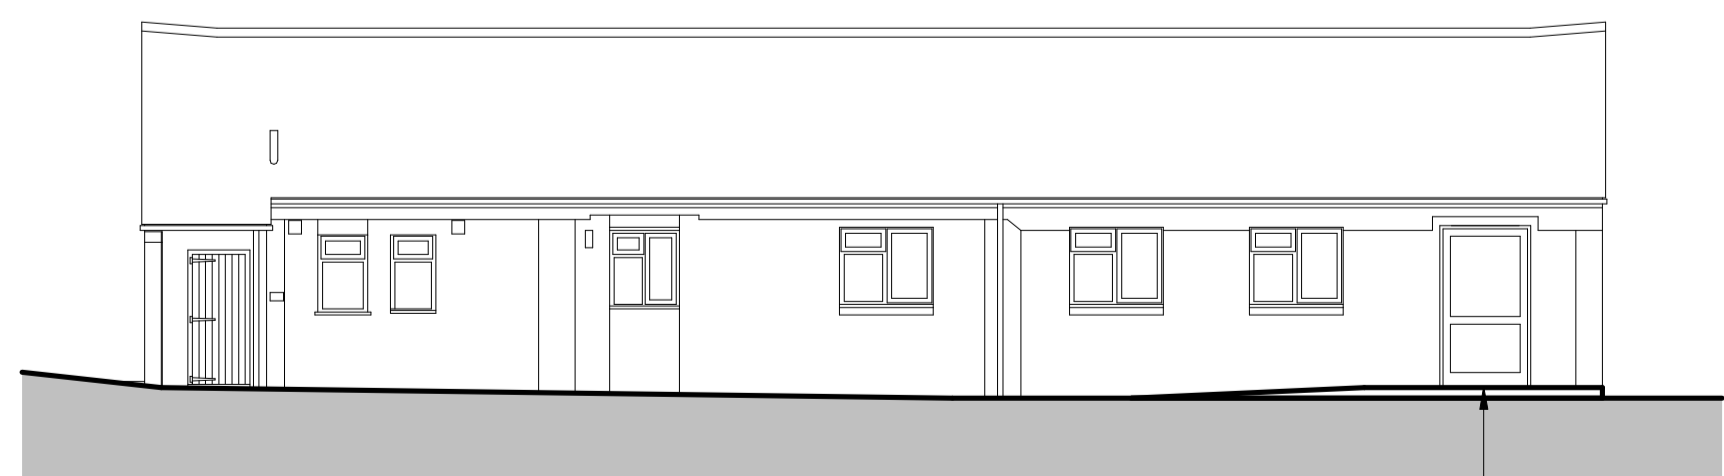

7 Longley House South East Elevation - Proposed
1:100


existing external door altered to provide Part M compliant width and threshold. External hard surfacing amended to provide ramped access with new linear slot drainage

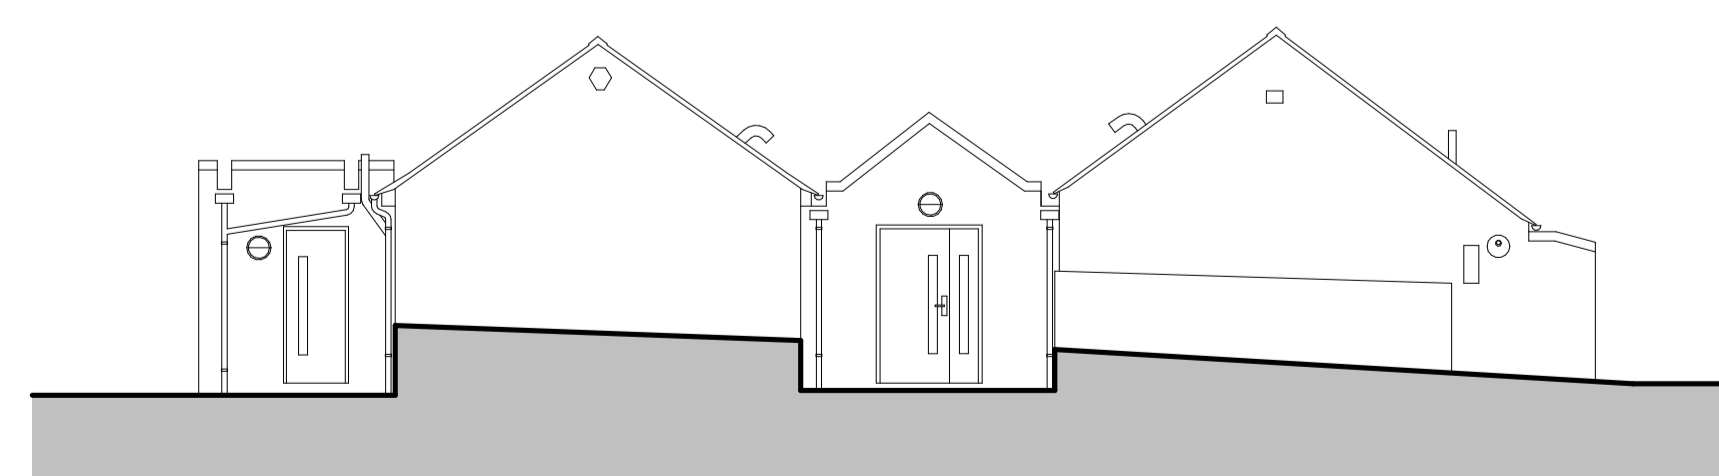

8 Longley House South West Elevation - Proposed
1:100

P02	Planning Issue	16.02.24
P01	WIP Issue	19.01.24

REV	DESCRIPTION	DATE

 10 Archway Richmond Place Richmond TW9 0TP info@iid.co.uk 020 3774 1000 www.iid.co.uk	
CLIENT	
Thomas's London Day Schools	
PROJECT	
Thomas's College	
DRAWING TITLE	
Longley House - Existing & Proposed Elevations	
SCALE: 1:100 @ A1	

DRAWING NUMBER	REV
1714 IID PL XX DR A-2025 P02	P02