


- Do not scale from this drawing, except for planning purposes.
- Check all dimensions on site.
- Subject to survey.
- Subject to site inspection.
- Site boundary lines are indicative only.


(Internal layouts of Ground Floor Retail Units shown indicatively - have not been surveyed)

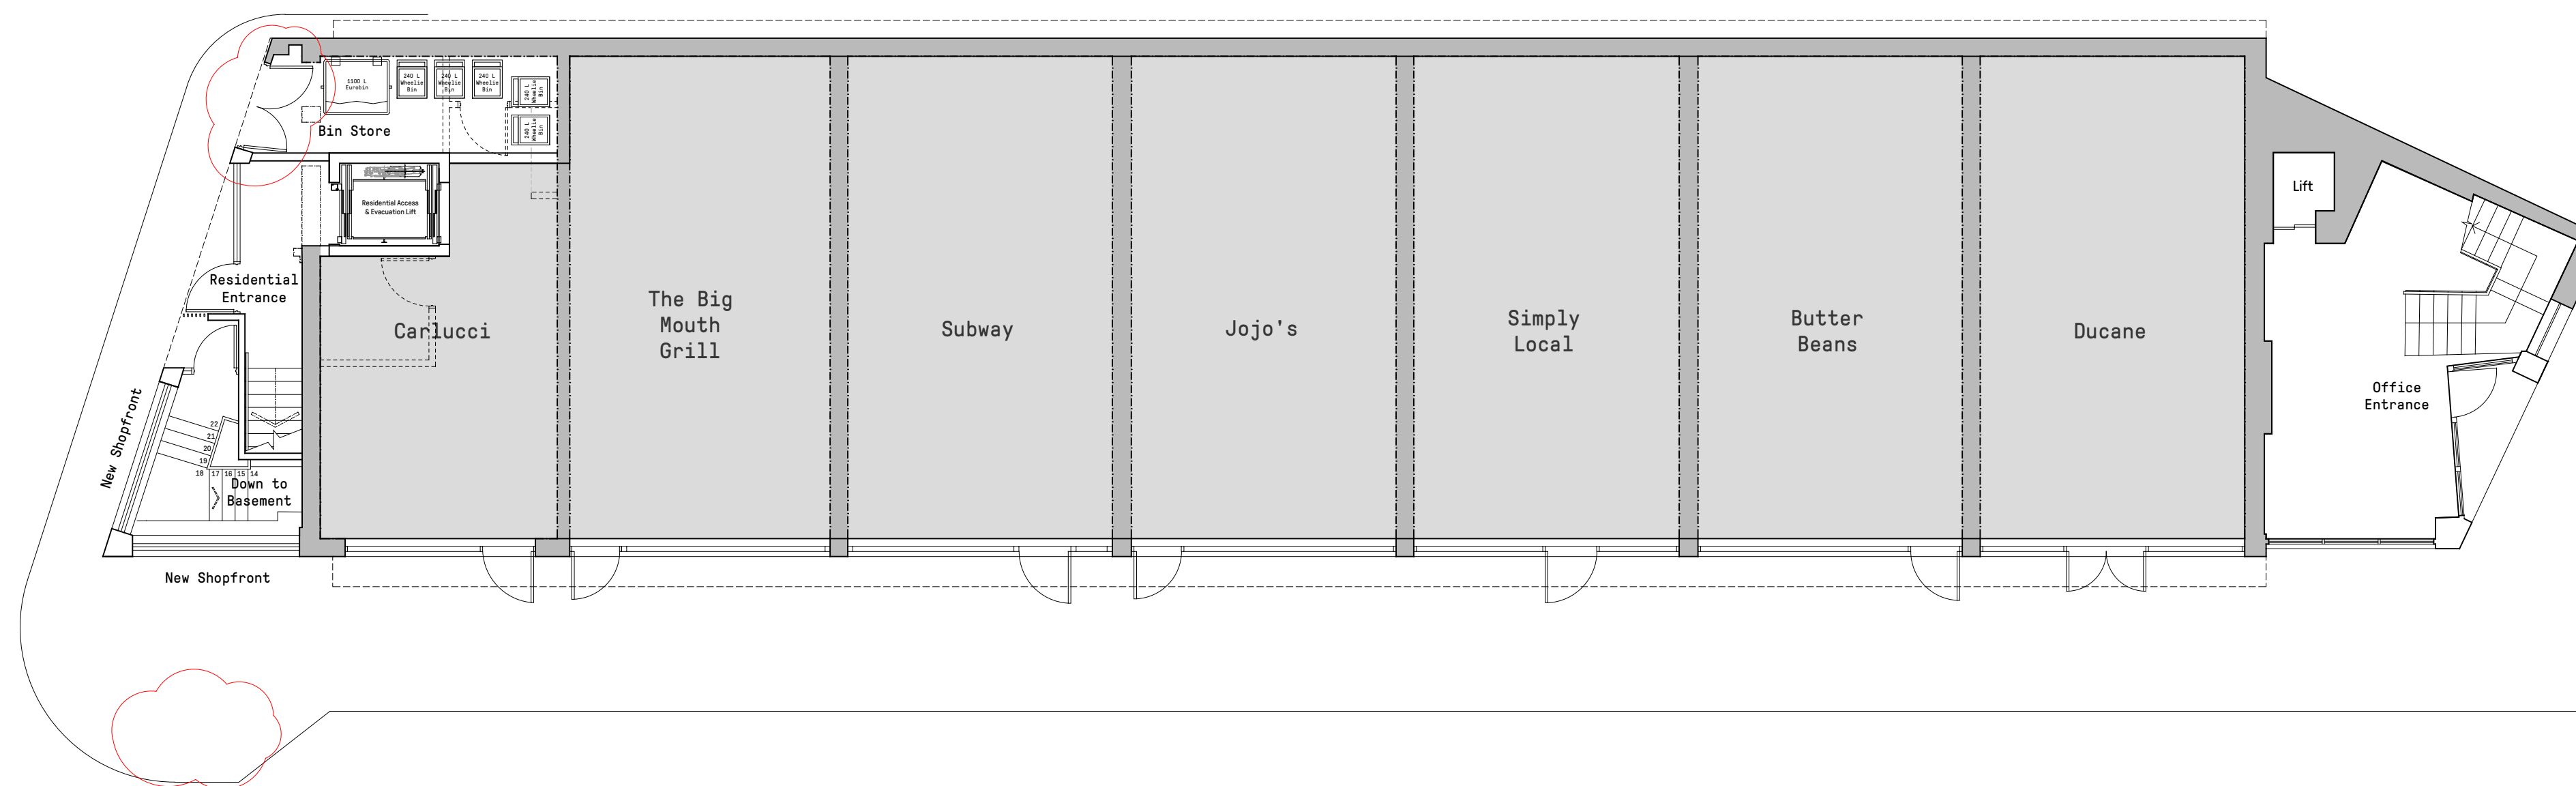

2 PROPOSED GROUND FLOOR PLAN
1 : 100


Rev	Date	By	Description
J	16/02/24	JK	Bin store doors & cycle spaces

Revision Schedule

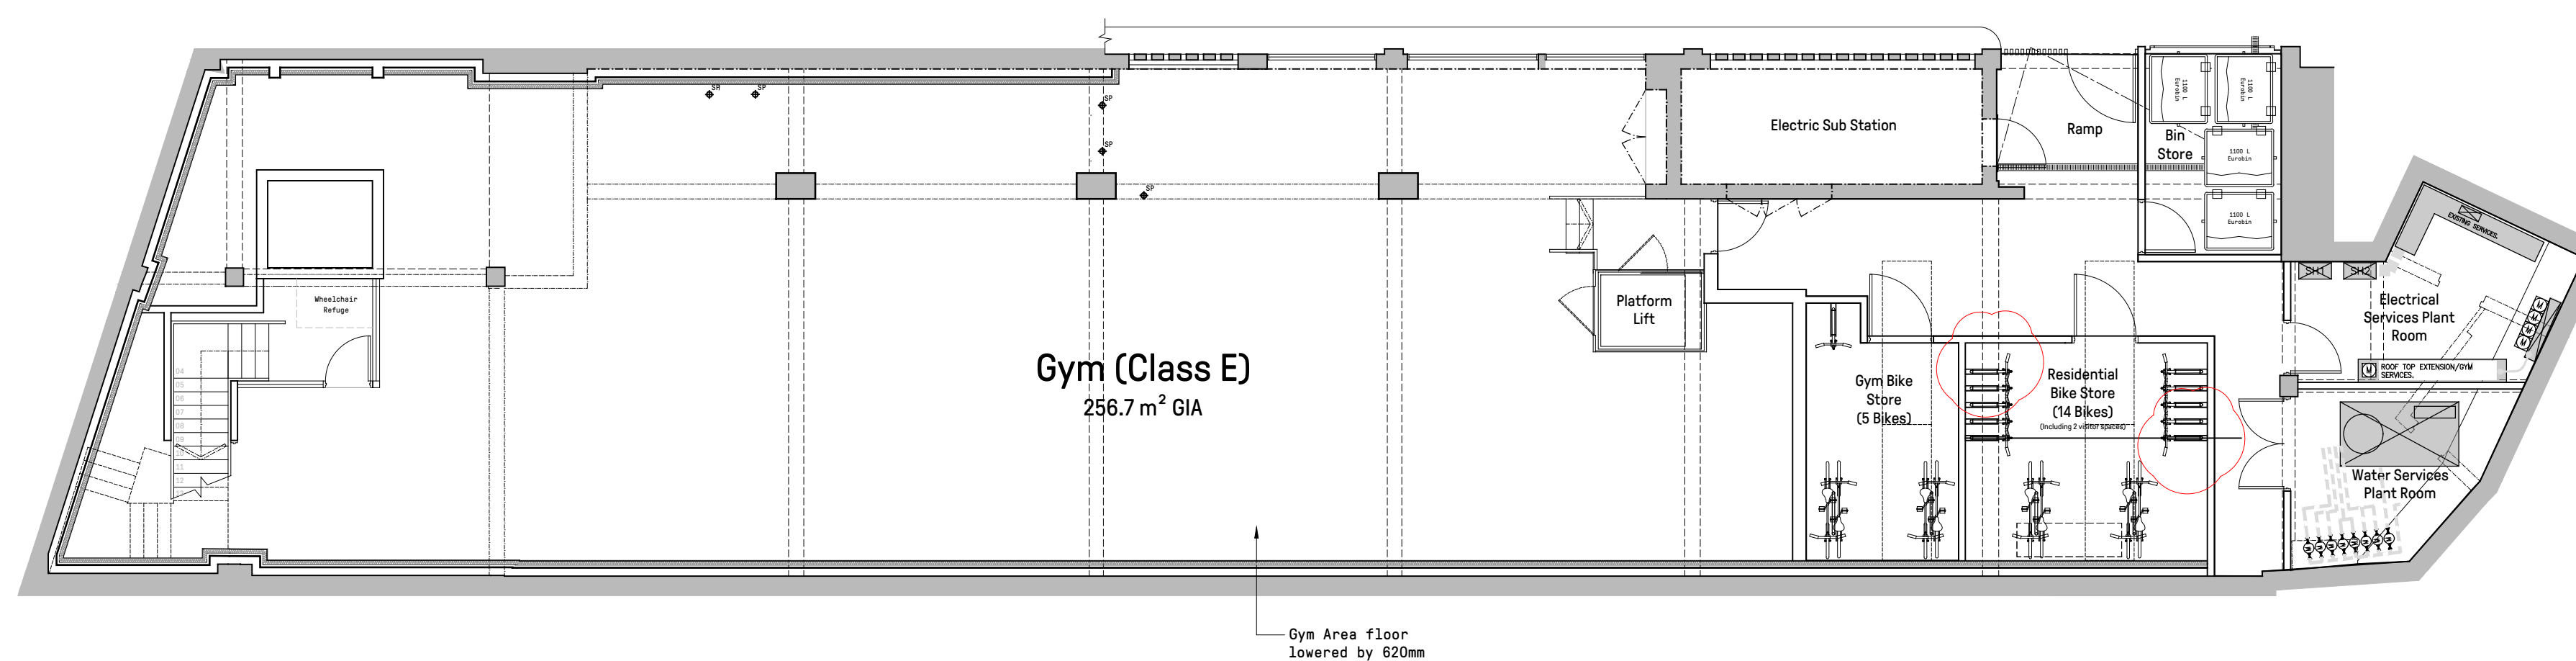

1 PROPOSED BASEMENT PLAN
1 : 100

project	WESTMINSTER HOUSE RICHMOND		
title	PROPOSED BASEMENT AND GROUND FLOOR PLANS		
sheet number	PL0001		
drawing status	PRELIMINARY		
contract no.	client ref.		
scale	1 : 100 @ A1	date	06/06/22
project no.	P22-058	drawn by	JT
drawing number	CGL-Z1-00-GA-A-PL0001J	checked by	JK
revision		revision	

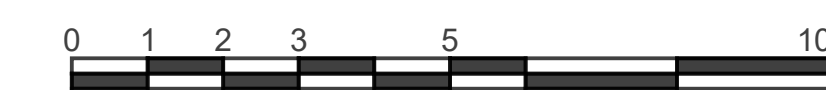

Level 2 Irongate House
30 Dukes Place
London EC3A 7LP

T: +44 (0)20 7539 1200
E: hg@cgluk.com
www.cgluk.com