






FRONT : SOUTH ELEVATION
EXISTING - FACING ALBERT ROAD - 1:100 SCALE

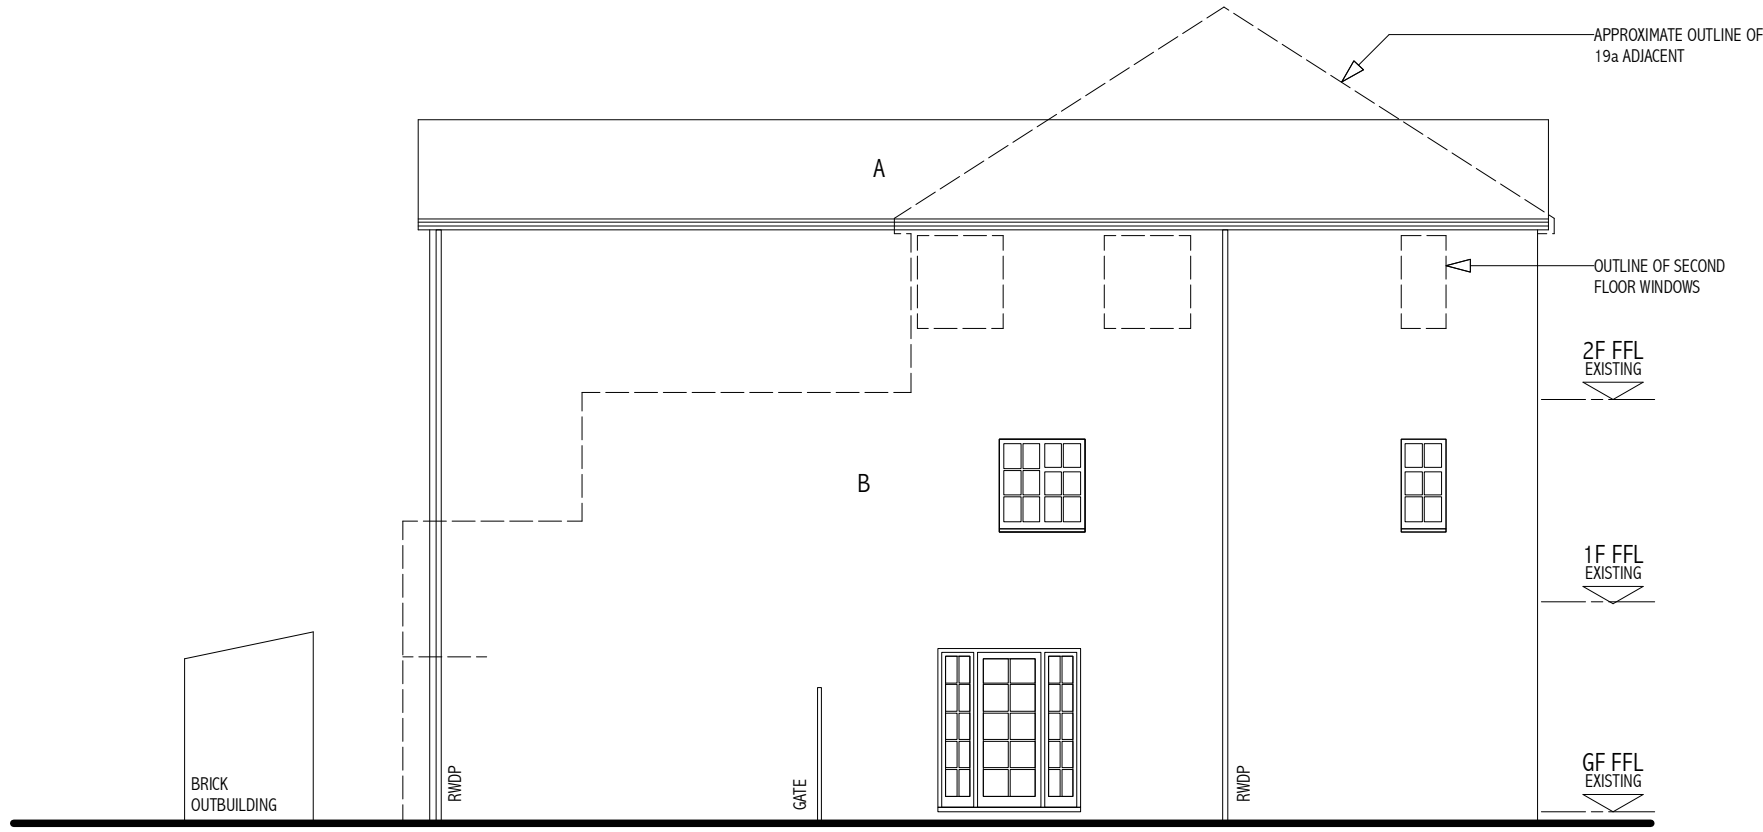

FLANK : WEST ELEVATION
EXISTING - FACING 19 ALBERT ROAD - 1:100 SCALE

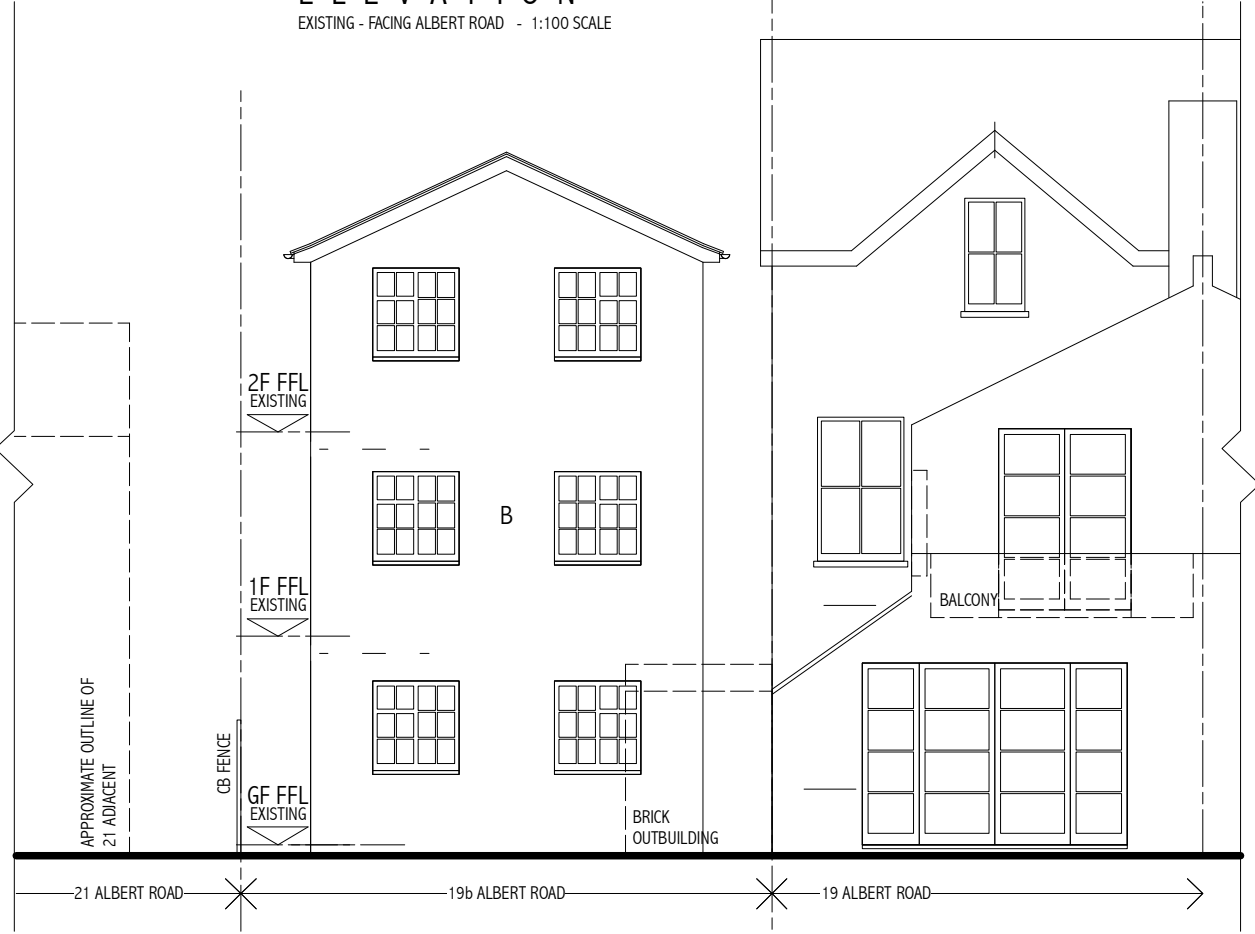


REAR : NORTH ELEVATION
EXISTING - FACING PRIVATE REAR GARDEN - 1:100 SCALE

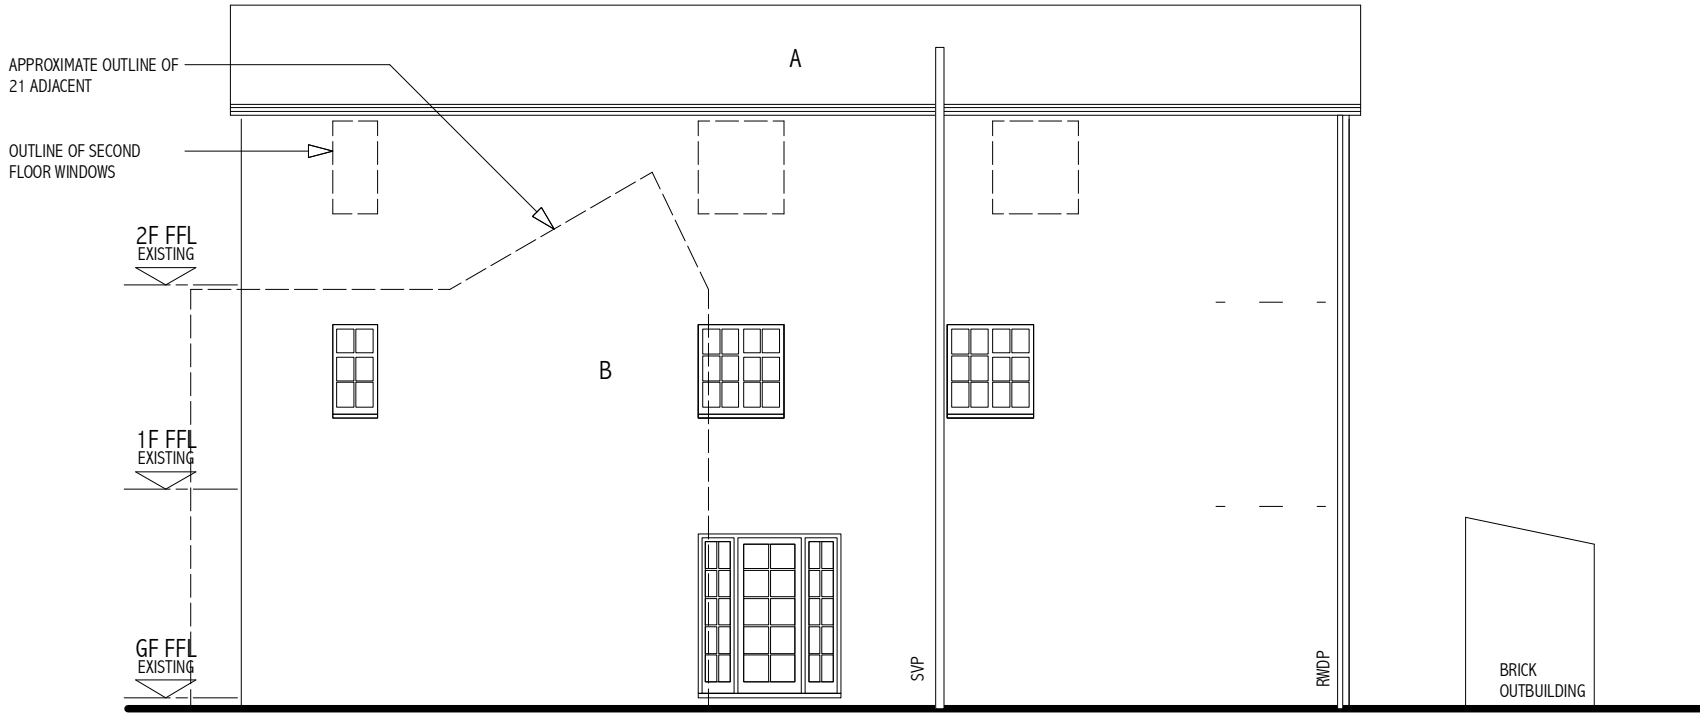

FLANK : EAST ELEVATION
EXISTING - FACING 21 ALBERT ROAD - 1:100 SCALE

INFORMATION FOR 19 ALBERT ROAD TAKEN FROM
PLANNING APPLICATION REFERENCE 19/3257

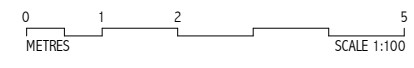

ELEVATIONS MATERIALS SCHEDULE

- A - GREY INTERLOCKING TILE PITCHED ROOF
- B - STOCK FACING BRICKWORK + RED DETAILS
- C - PAINTED RENDER

19b ALBERT ROAD TEDDINGTON TW11 OBD PROPOSED REAR EXTENSION TO EXISTING TWO-STOREY MAISONETTE IN DETACHED THREE-STOREY BUILDING Client : Ms. S. Kivity	ELEVATIONS : EXISTING TO BE READ IN CONJUNCTION WITH DRAWINGS Nos 925.01, 02, 11, 12, 14	PF2 ARCHITECTS LLP 07961 168075 graham@pf2architects.com Based on information supplied by client. Do not scale - all dimensions to be verified on site. Drawing + design are copyright of the architect + unauthorised reproduction is forbidden.
		SCALE 1:100 @ A3 DATE August 2023 DWG No 925.14 REV