




1 02-Second Floor

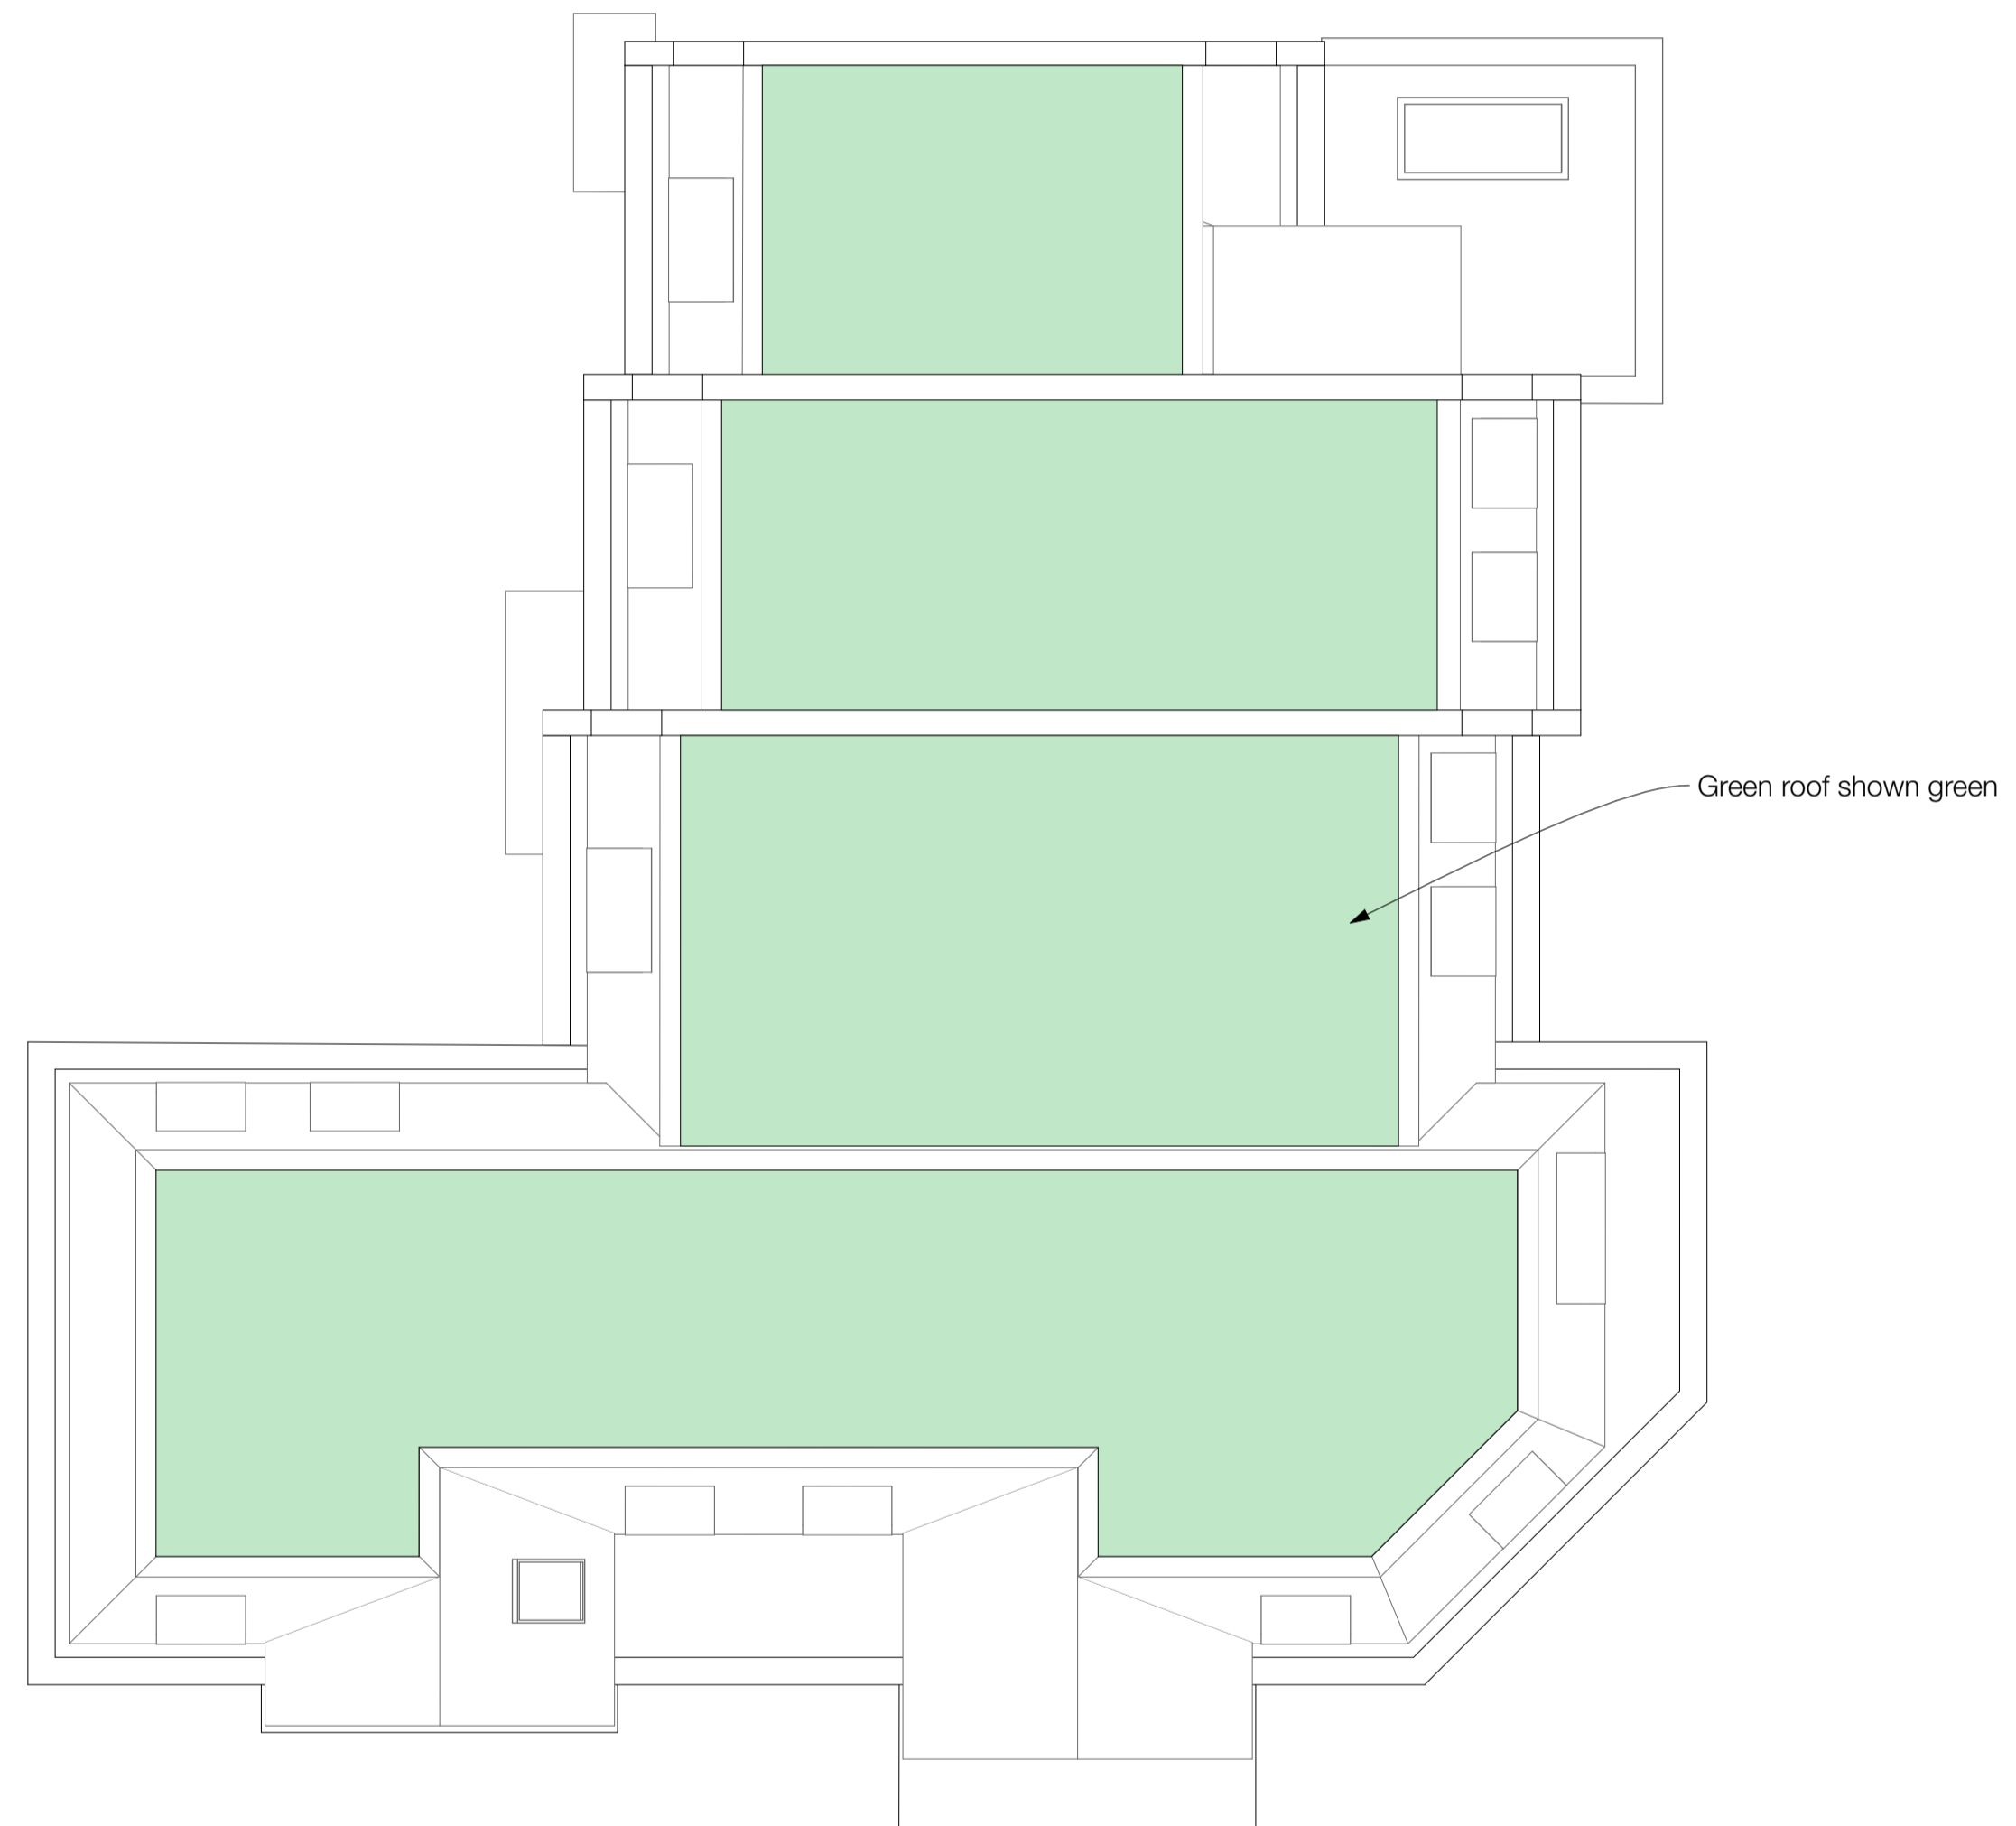

2 RP-Roof Plan

Schedule of Accommodation:

Apartments:		
1	50sqm	1bed (2pp)
2	51sqm	1bed (2pp)
3	102sqm	2bed (4pp)
4	50sqm	1bed (2pp)
5	78sqm	2bed (4pp)
Plots (houses):		
1	150sqm	3bed (5pp)
2	177sqm	4bed (8pp)
3	177sqm	4bed (8pp)
Total residential:	835sqm	
Commercial:	107sqm	



Rev. Date Detail
 Status: **Planning Issue**



Halo Architects Ltd.
 The Old Fire Station, Pymcroft Road, Chertsey, KT16 9HL.
 Tel: 01344 502453 Email: info@haloarchitects.co.uk
 www.haloarchitects.co.uk

Client: **Hestia Homes Ltd**
 Project Title: **Grosvenor Garage
 Fitzgerald Avenue
 SW14 8SZ**

Drawing Title: **Proposed Second Floor
 Plan and Roof Plan**

Scale: 1:100 A1 Date: 03.2024 Drawn: EB

Job No. HA24-267	Drawing No. P008	Rev.
---------------------	---------------------	----------