



- Existing Walls
- Proposed/New Walls
- Existing items to be removed

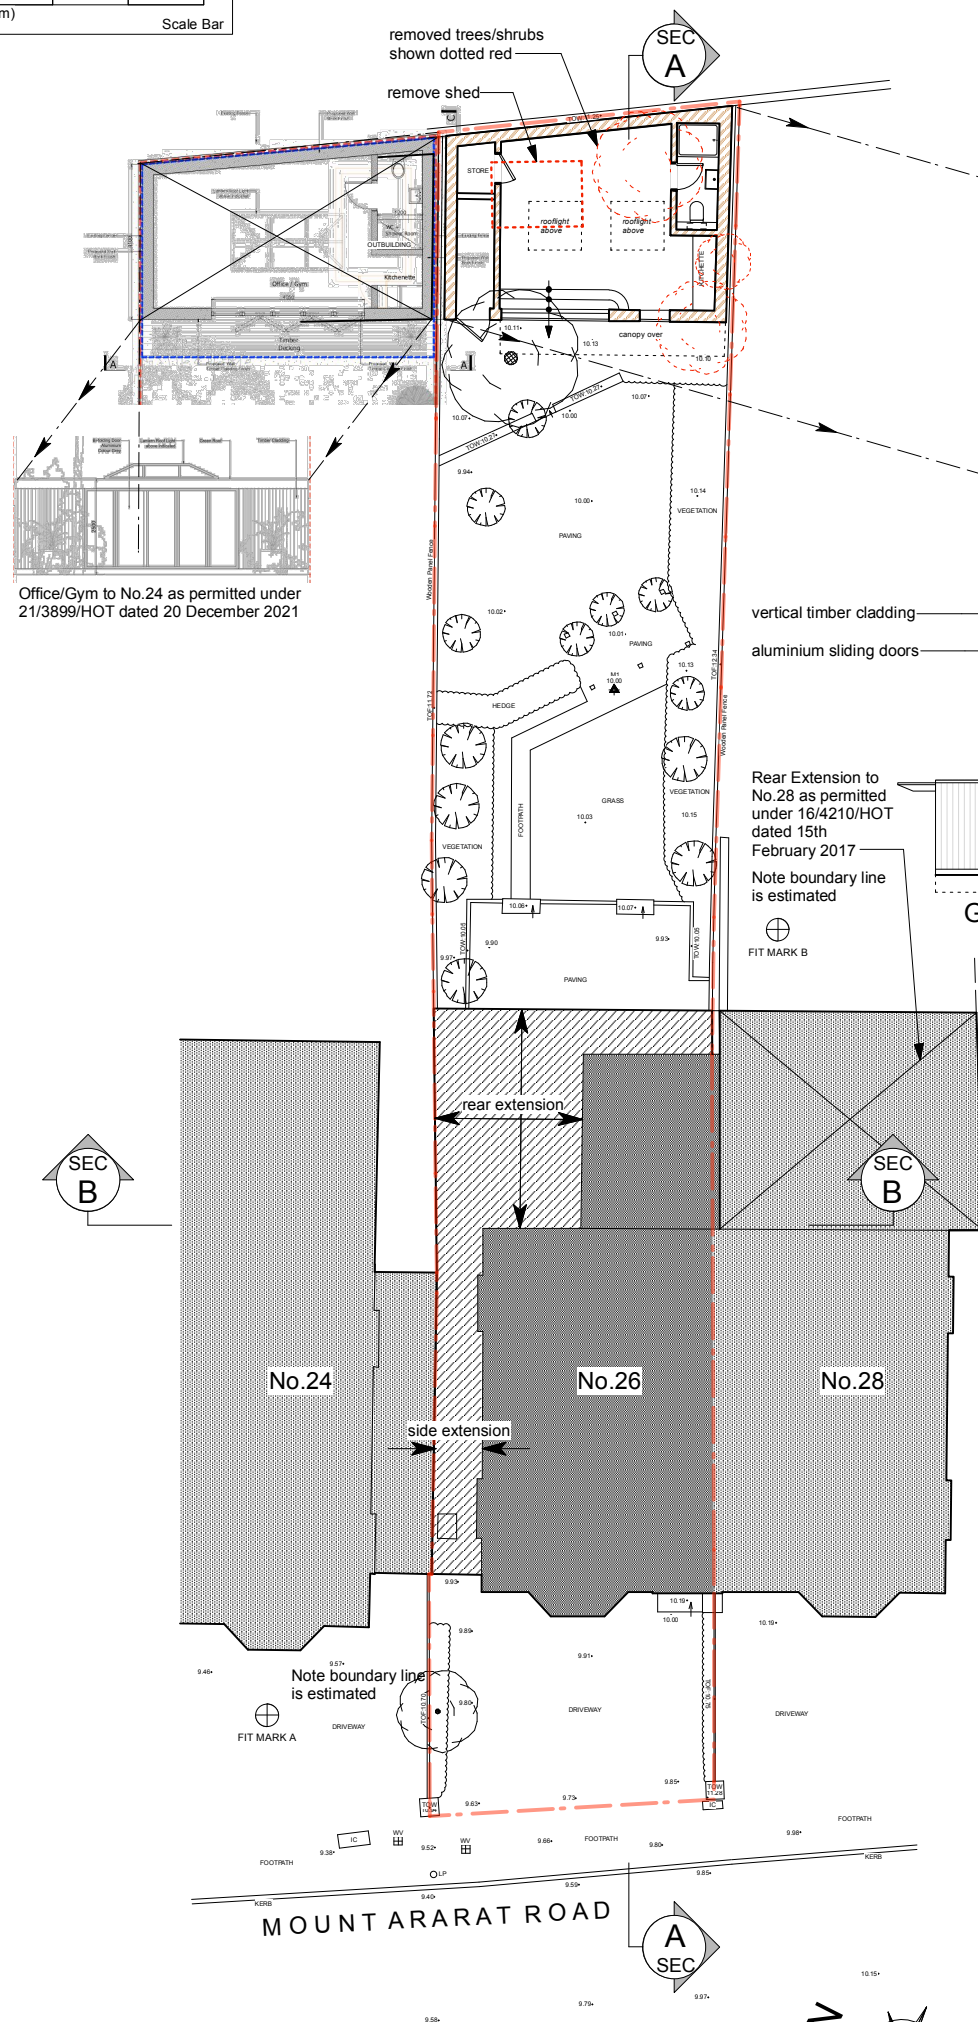


Office/Gym to No.24 as permitted under 21/3899/HOT dated 20 December 2021


Rear Extension to No.28 as permitted under 16/4210/HOT dated 15th February 2017
Note boundary line is estimated

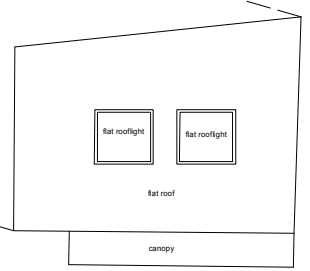


Garden Studio Roof Plan

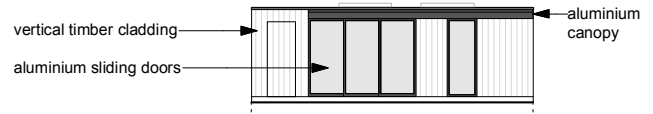

Garden Studio Front Elevation

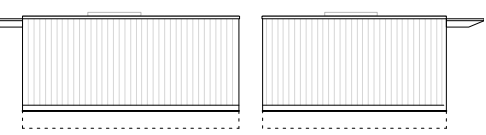

Garden Studio Side Elevations

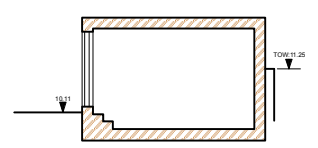

Garden Studio Section

**No.26 MOUNT ARARAT ROAD, TW10 6PG
PROPOSED TOPOGRAPHICAL SITE PLAN**

**BROD WIGHT
Architects**
8a Baynes Mews --- London --- NW3 5BH

26 Mount Ararat Road
London TW10 6PG

www.brodwight.co.uk office@brodwight.co.uk
Tel 020 7722 0810 This drawing is copyright

Drawing Title:
**Proposed Site Plan
Planning Issue**

Drawing Ref:
1140-AP01

Date
March 2024

Scale
1:200@A4

