



**GENERAL NOTE:**  
 - ALL EXTERNAL SPOT LEVELS ARE SHOWN AS PER TOPOGRAPHIC SURVEY.  
 - ALL INTERNAL AND ROOF LEVELS TO FOLLOW DATUM 0.00mm AT GROUND FLOOR.

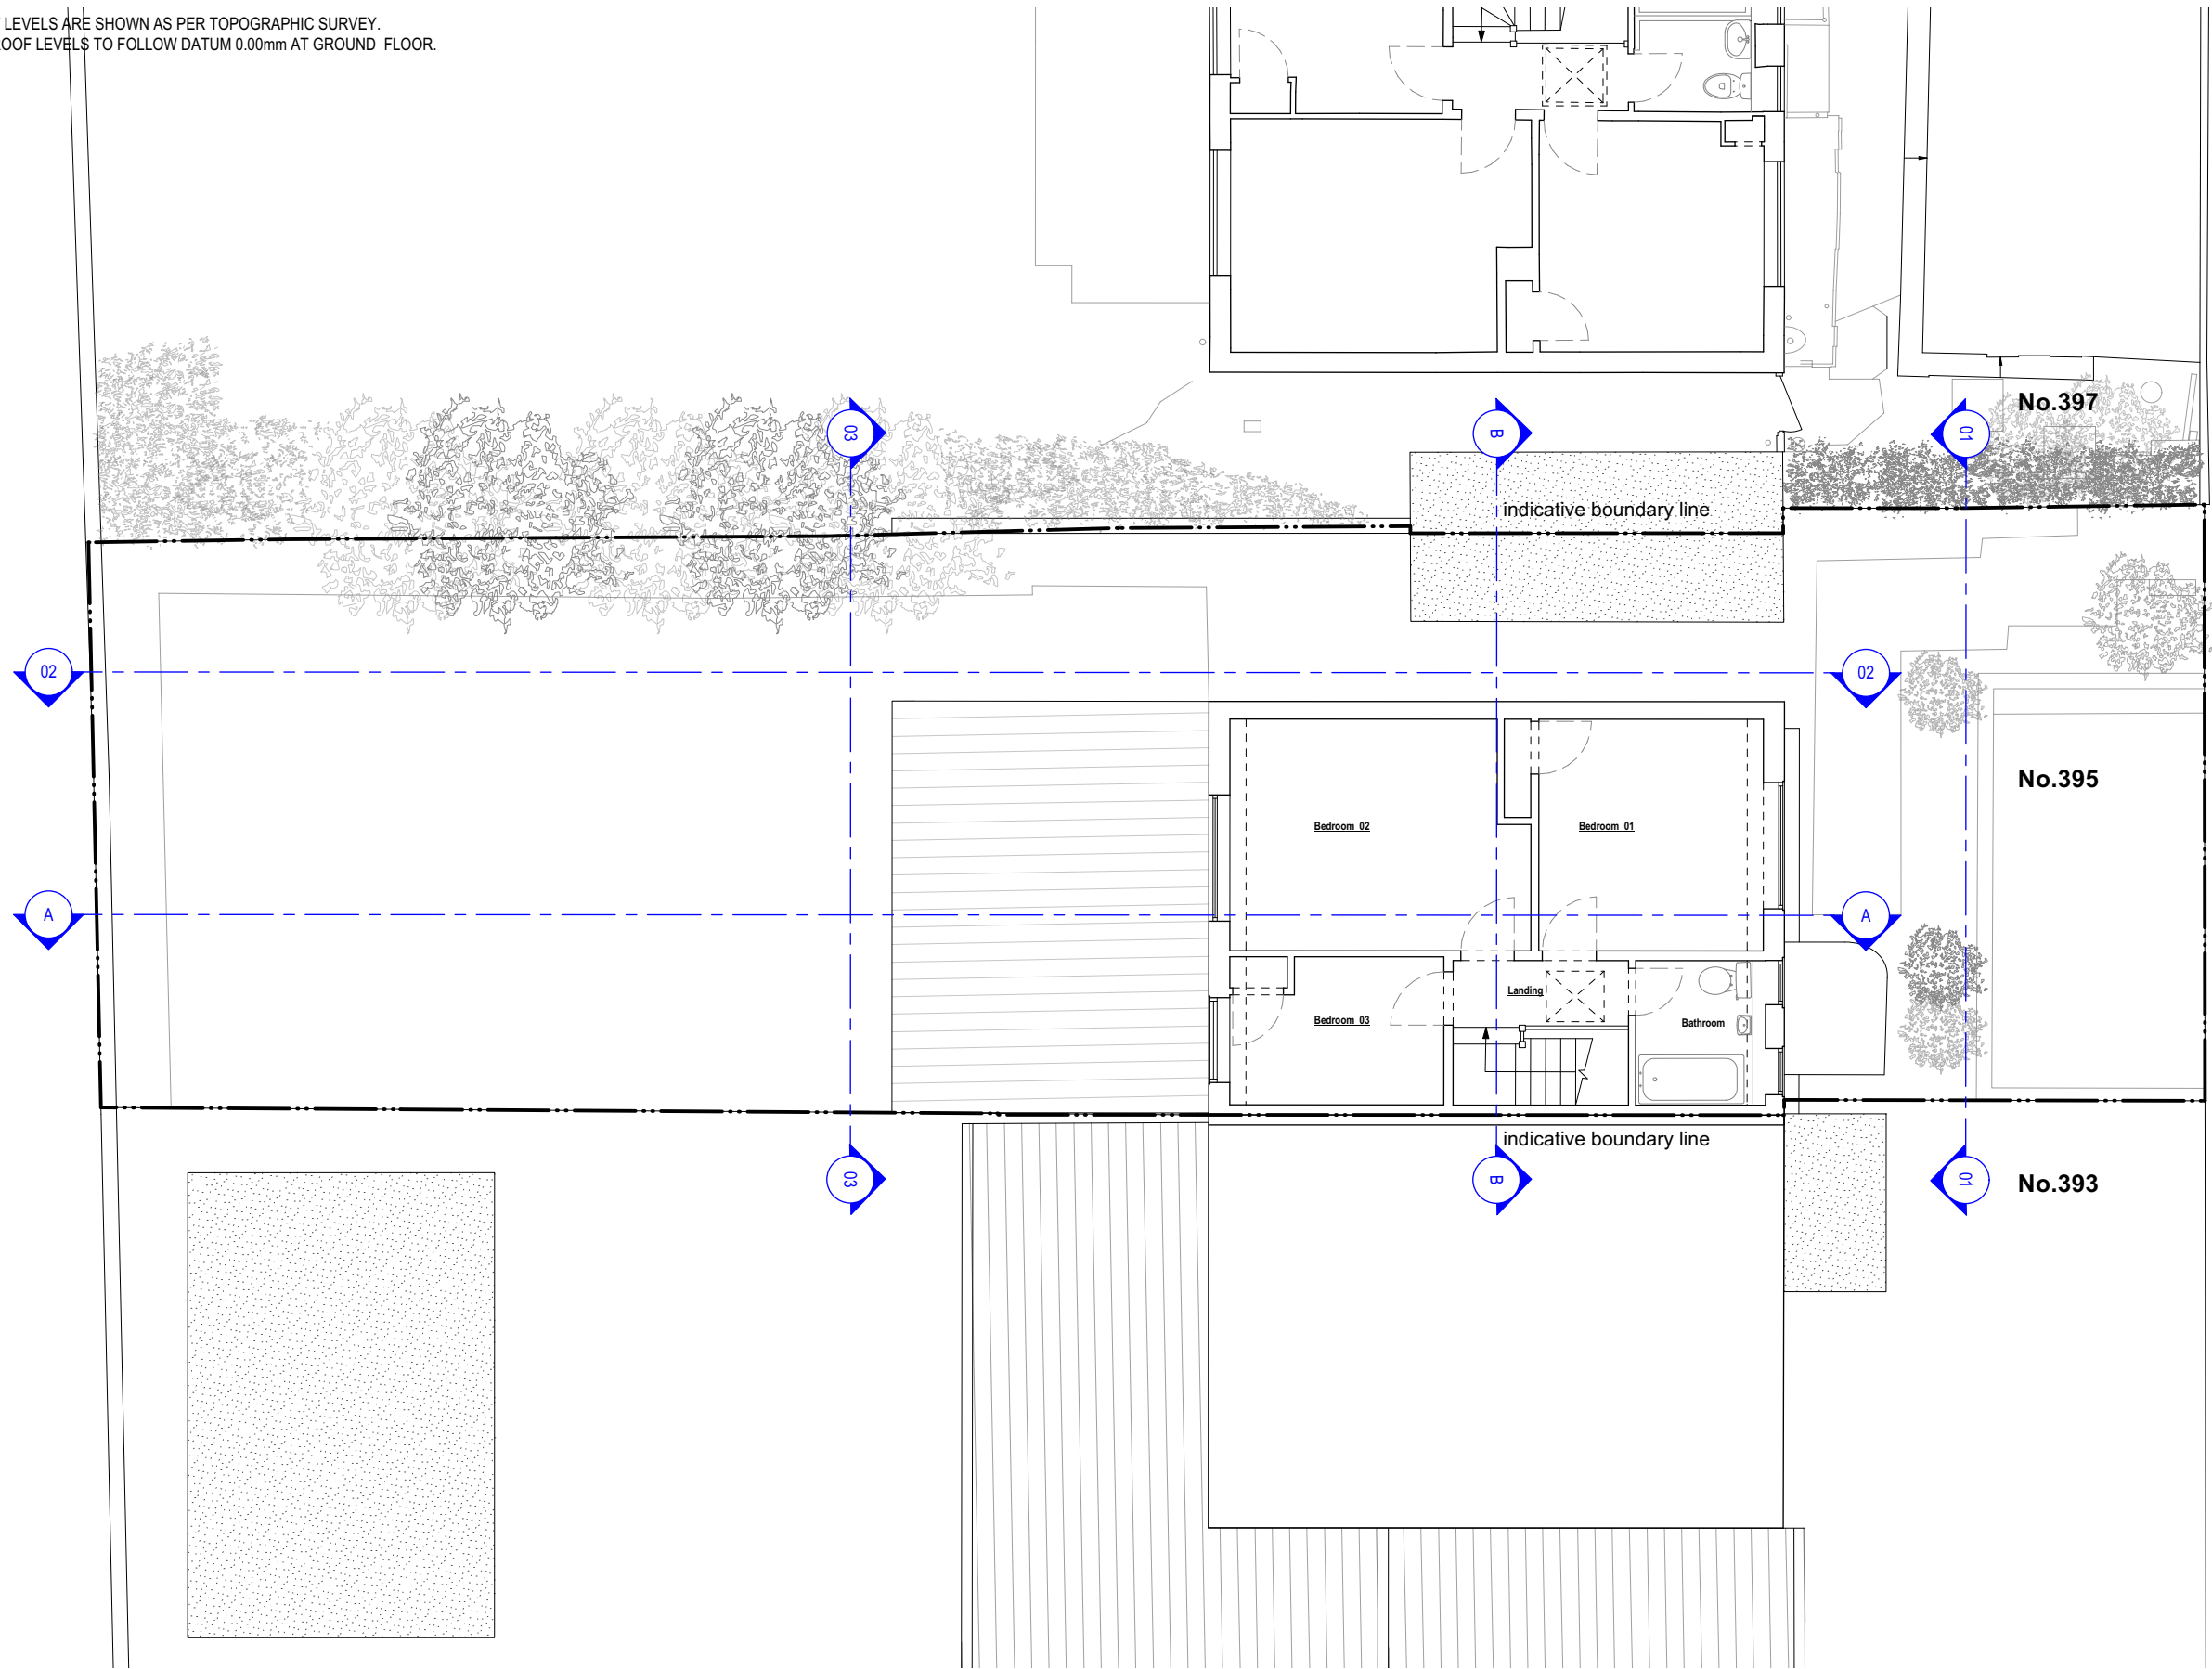

Marlborough Road

**PLANNING**

Rev: * Date: 27.03.2024 Description: Issued to Client	Project: 395 St Margarets Road Twickenham Isleworth TW7 7BZ		
	Dwg no: 2403 / EX.02		
Drawing: Existing First Floor Plan			Date: March 2024 Scale: 1:100@A3
NOTES: Do not scale from this drawing. All dimensions in millimeters. All dimensions to be checked on site. All omissions and discrepancies to be reported to the architect immediately. This drawing is © 3s Architects Interiors Commercial. Use of these drawings must be authorised by 3s		C PS D SH Rev: *	