


NOTES:  
 DO NOT SCALE FROM THIS DRAWING.  
 CONTRACTOR TO VERIFY ALL DIMENSIONS  
 PRIOR TO CONSTRUCTION.  
 ANY DISCREPANCIES ARE TO BE REPORTED  
 TO THE ARCHITECT.  
 REMOVE THIS DRAWING FROM CIRCULATION  
 WHEN REVISED DRAWING IS ISSUED.



1 FRONT ELEVATION - EXISTING  
 Scale 1:100@A3

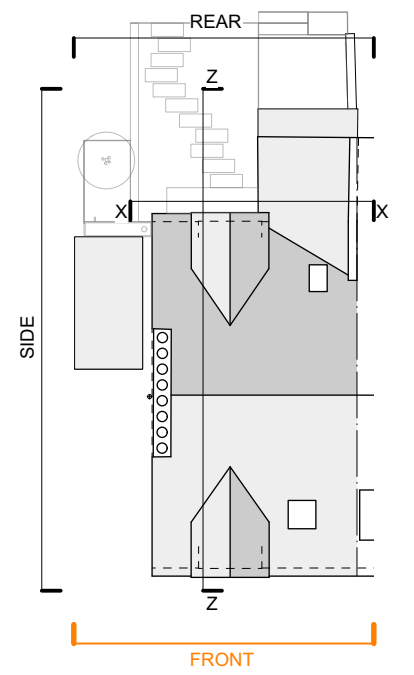

2 FRONT ELEVATION - PROPOSED  
 Scale 1:100@A3

D	Remove above ground external insulation.	28.03.24
C	Revisions for final submission.	15.01.24
B	Client amendments. LGF glazing.	20.12.23
A	Unnecessary info removed.	18.12.23

REV	AMENDMENT	DATE
CLIENT		
CORNISH & AITKEN		

PROJECT		
51 HALFORD ROAD, RICHMOND, TW10 6AW		

TITLE		
FRONT ELEVATION EXISTING + PROPOSED		

**McDANIEL | WOOLF**

LARKFIELD STUDIOS 32 LARKFIELD ROAD  
 RICHMOND SURREY TW9 2PF  
 T. +44(0)20 8332 1981 F. +44(0)20 8332 1251

THE COPYRIGHT OF THIS DRAWING IS OWNED BY McDANIEL WOOLF  
 AND MAY NOT BE REPRODUCED IN WHOLE OR PART WITHOUT  
 WRITTEN PERMISSION FROM THE COMPANY.

SCALE	DRAWN	CHECKED	DATE
1:100@A3	GK	RW	2023.11.27

JOB NO.	DRAWING NO.
431	<b>030-D</b>

STATUS
PLANNING

