


LEVEL TRAINLINE

NOTES ORIGINAL A3

All levels and dimensions to be checked on site prior to construction / fabrication; report discrepancies immediately. Do not scale dimensions from this drawings. This drawing is copyright protected.

REVISION		
A	110324	Areas updated
B	120324	Stair type noted
		AF
		AF

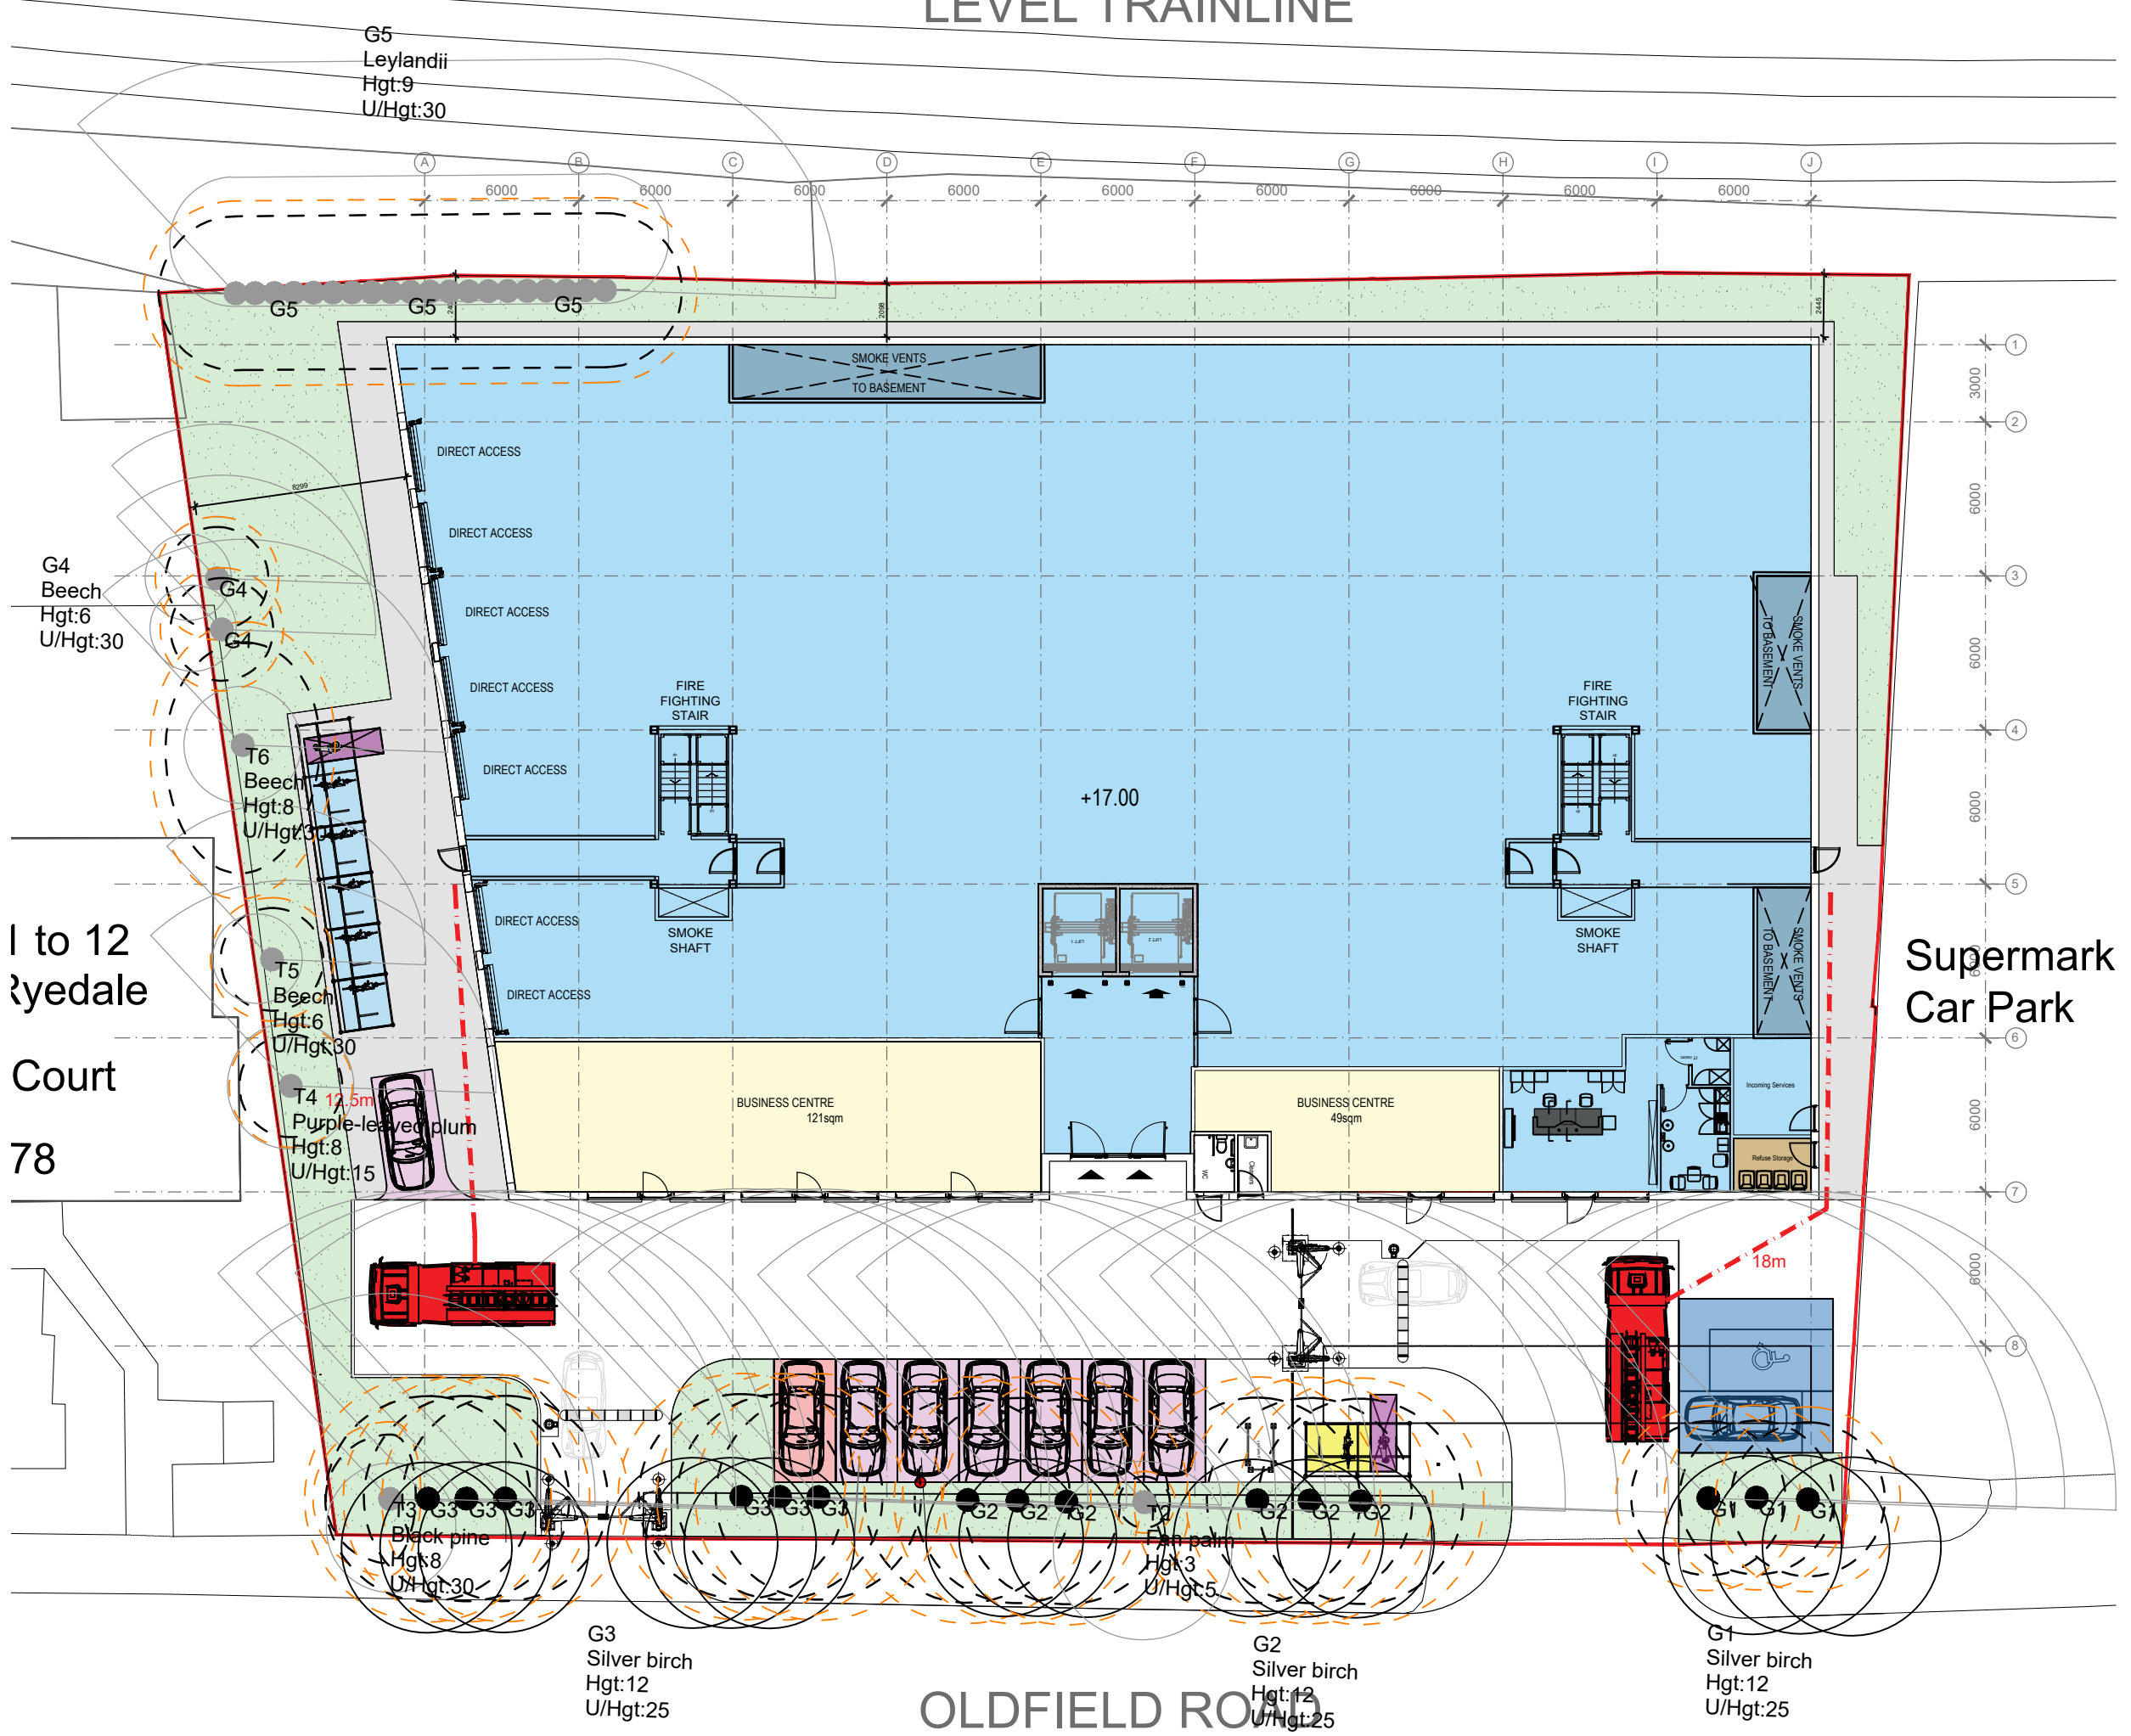

	Gross External Area	
	SS GEA	Business C. GIA
Basement Floor :	2000msq	
Ground Floor :	1624msq	170msq
Level 01 :	1640msq	
Sub Total :	5,264msq	170msq
Grand Total :	5,434msq	

□ SITE BOUNDARY
AREA = 3,085 sqm

SCALE 1:250



PLANNING

SCALE	DATE	DRAWN	CHECKED
1:250@A3	MAR'24	AF	DA

PROJECT
Shurgard
Oldfield Road
Hampton: TW12 2HR

DRAWING
Ground Floor Plan
As Proposed

Threesixty Architecture

10 MONTROSE STREET
GLASGOW
G1 1RE
t 0141 229 7575
www.360architecture.com

DRAWING No.
23053GA_D_004B

1 to 12
Eyedale
Court
78

Supermark
Car Park

OLDFIELD ROAD