




**GENERAL NOTE:**  
 - ALL EXTERNAL SPOT LEVELS ARE SHOWN AS PER TOPOGRAPHIC SURVEY.  
 - ALL INTERNAL AND ROOF LEVELS TO FOLLOW DATUM 0.00mm AT GROUND FLOOR.

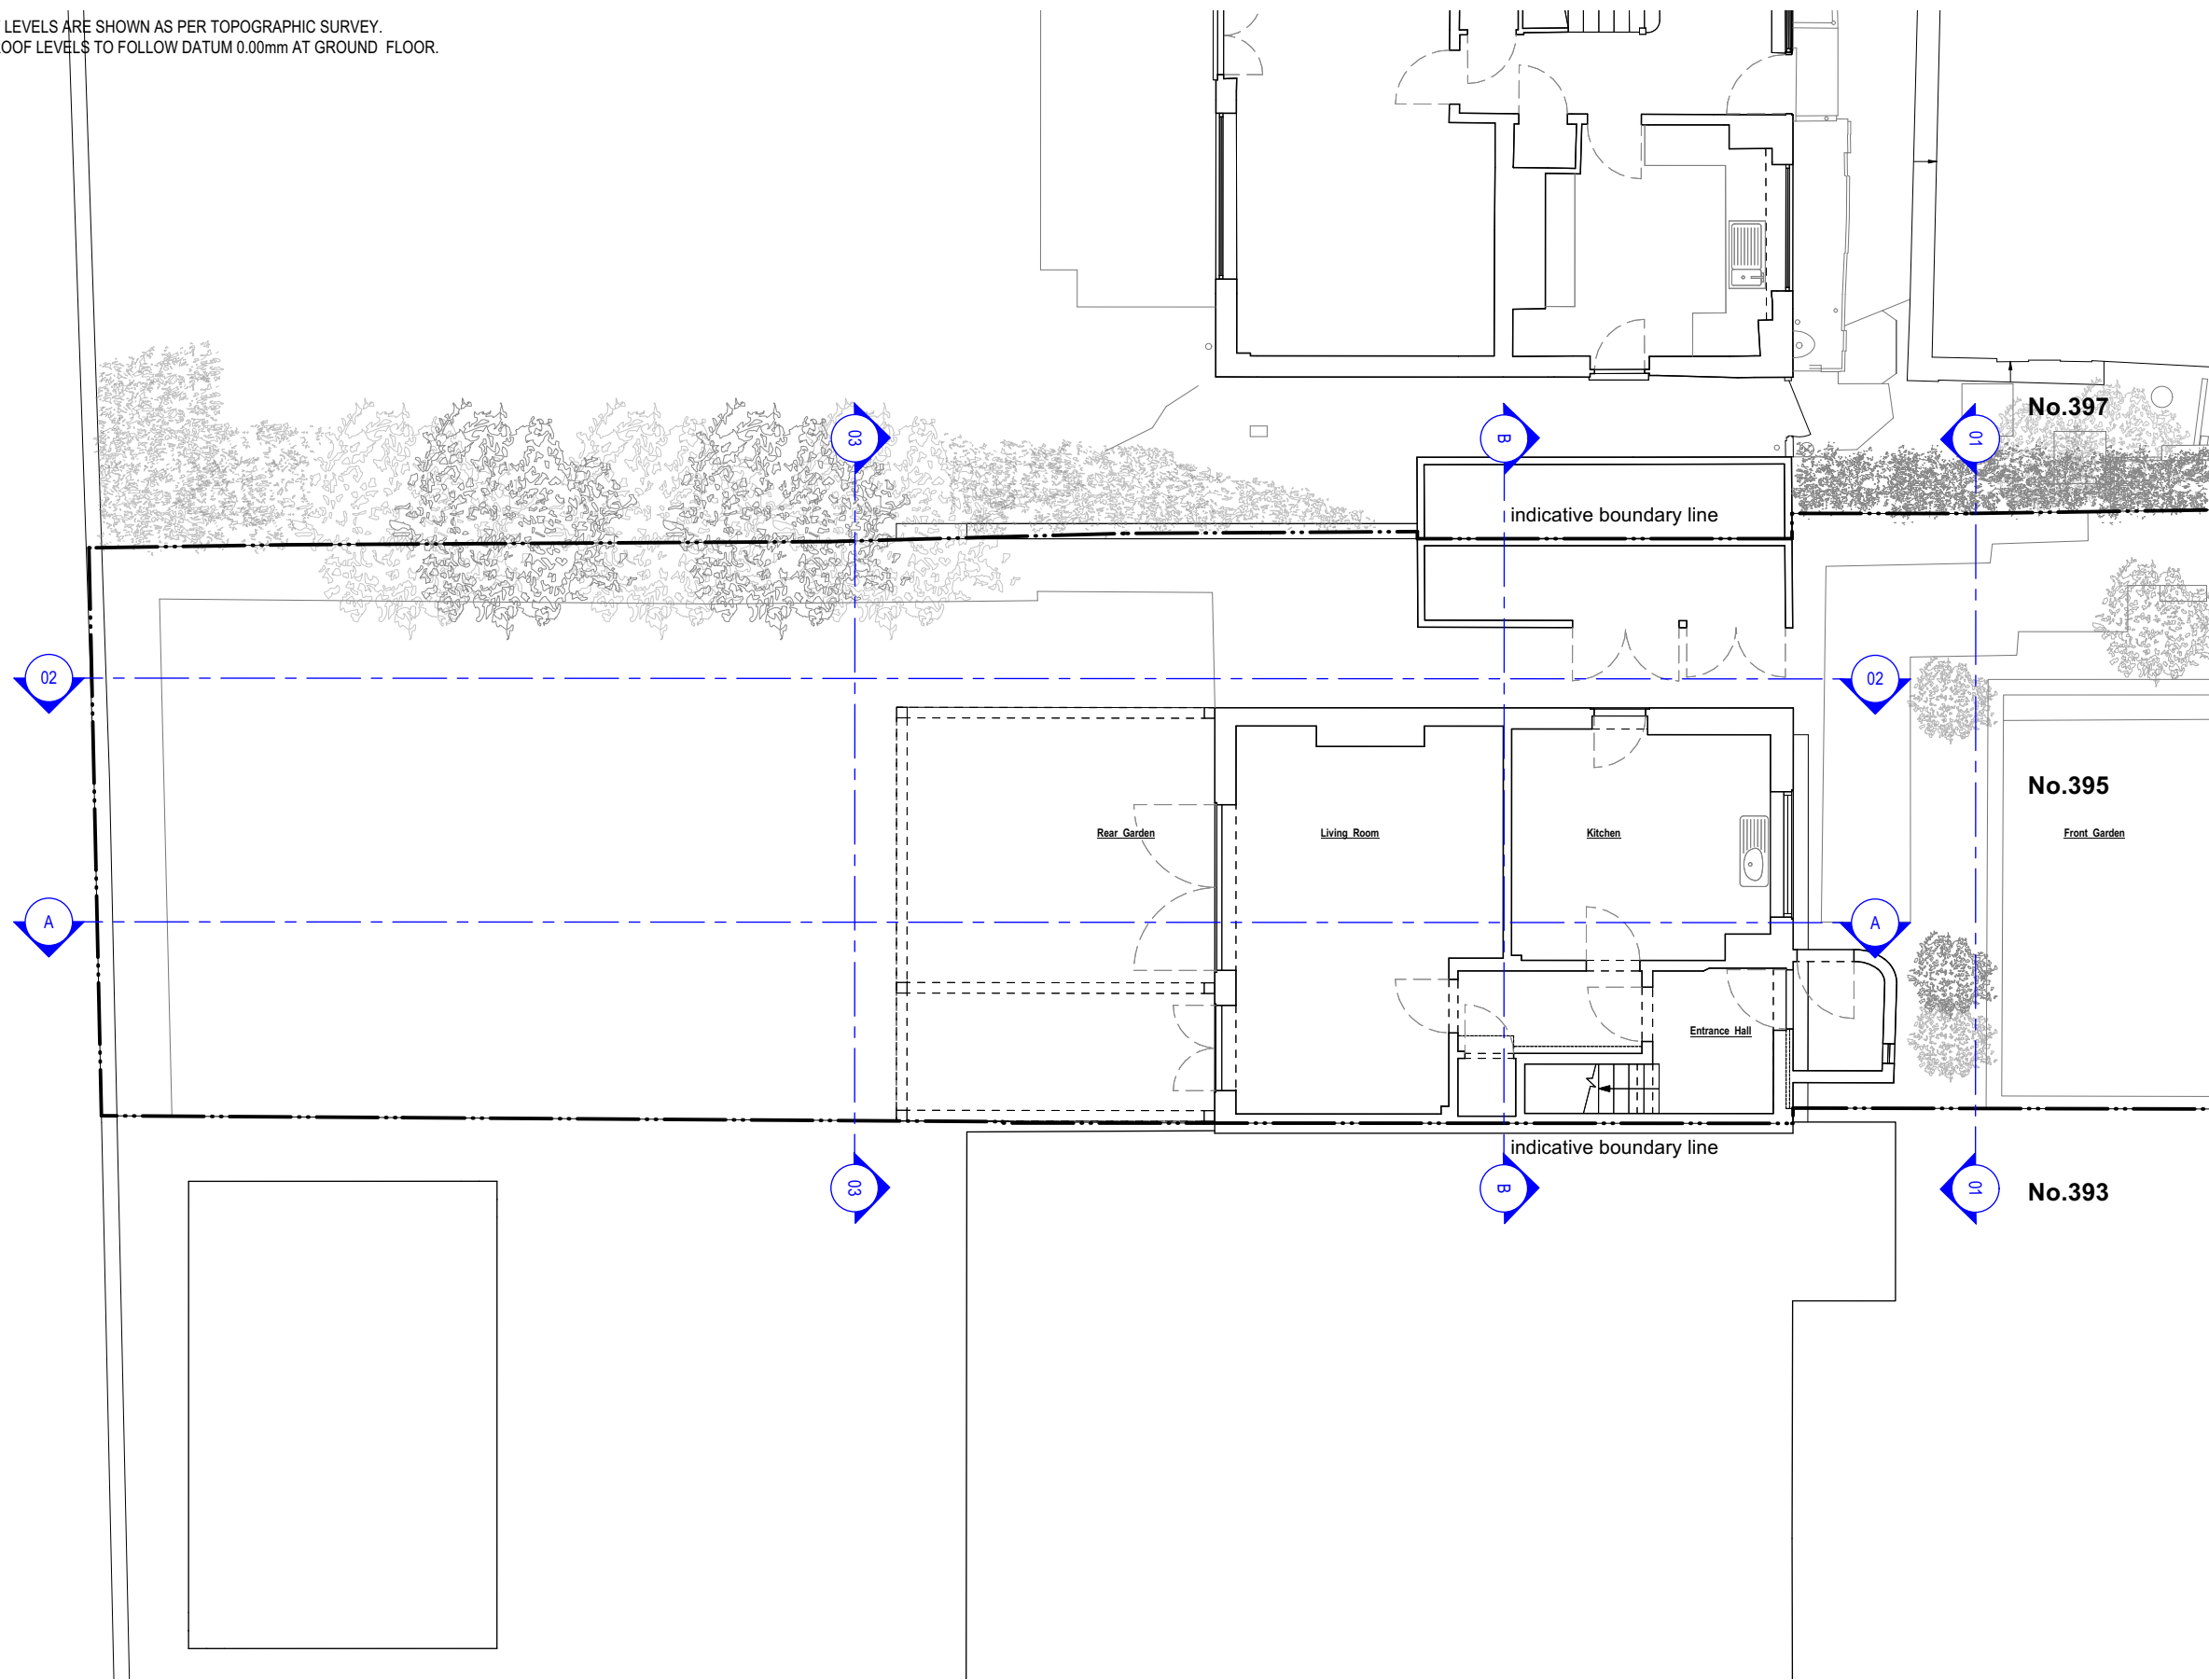

Marlborough Road

**PLANNING**

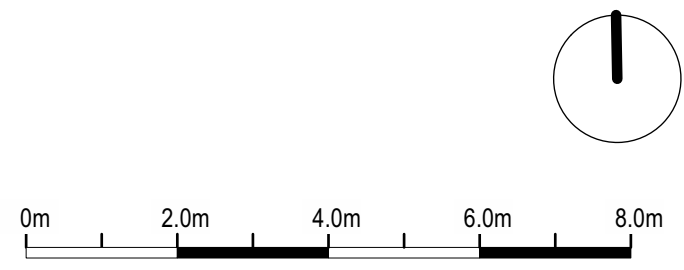

Rev:	Date:	Description:	Project:								
*	27.03.2024	Issued to Client	395 St Margarets Road Twickenham Isleworth TW7 7BZ								
			Dwg no: 2403 / EX.01								
			Drawing:	Existing Ground Floor Plan							
NOTES: Do not scale from this drawing. All dimensions in millimeters. All dimensions to be checked on site. All omissions and discrepancies to be reported to the architect immediately. This drawing is © 3s Architects Interiors Commercial. Use of these drawings must be authorised by 3s			Date:	March 2024	C	PS	D	SH	Rev:	*	T +44 (0)20 8332 99 -66 W www.3s-ad.com E info@3s-ad.com
			Scale:	1:100@A3							63F Sandycombe Road, Richmond-upon-Thames, TW9 2EP