


GENERAL NOTE:
 - ALL EXTERNAL SPOT LEVELS ARE SHOWN AS PER TOPOGRAPHIC SURVEY.
 - ALL INTERNAL AND ROOF LEVELS TO FOLLOW DATUM 0.00mm AT GROUND FLOOR.




PLANNING

MATERIAL LEGEND:

- 1. White through colour silicone render
- 2. Aluminium PPC framed double glazed cornerless sliding doors
- 3. Zinc standing seam canopy
- 4. Aluminium PPC coping to parapet
- 5. Aluminium PPC framed double glazed fixed window

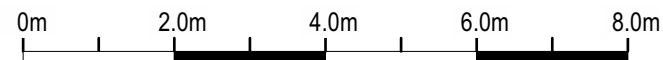

| | | | | | | | | | | | | |
|---|------------------|-------------------------------|--|--|---|---|------|---|----|----|--|--|
| Rev: * | Date: 27.03.2024 | Description: Issued to Client | Project: 395 St Margarets Road Twickenham Isleworth TW7 7BZ |  | | | | | | | | |
| | | | Dwg no: 2403 / PL.03 | | | | | | | | | |
| | | | Drawing: Proposed Front Elevation | | | | | | | | | |
| <p>NOTES: Do not scale from this drawing. All dimensions in millimeters. All dimensions to be checked on site. All omissions and discrepancies to be reported to the architect immediately. This drawing is © 3s Architects Interiors Commercial. Use of these drawings must be authorised by 3s</p> | | | Date: March 2024 Scale: 1:100@A3 | <table border="1"> <tr> <td>C</td> <td>D</td> <td>Rev:</td> <td>*</td> </tr> <tr> <td>PS</td> <td>SH</td> <td></td> <td></td> </tr> </table> | C | D | Rev: | * | PS | SH | | |
| C | D | Rev: | * | | | | | | | | | |
| PS | SH | | | | | | | | | | | |
| <p>T +44 (0)20 8332 99 -66 W www.3s-ad.com E info@3s-ad.com 63F Sandycombe Road, Richmond-upon-Thames, TW9 2EP</p> | | | | | | | | | | | | |