


All work to comply with current building regulations and codes of practice

Proposed External Finish Materials to Match Existing External Finish Materials

Proposed Flank Wall Window to be Obscure Glazed and Non Opening below 1.7m from FFL



Proposed Front Elevation  
Scale:1:100

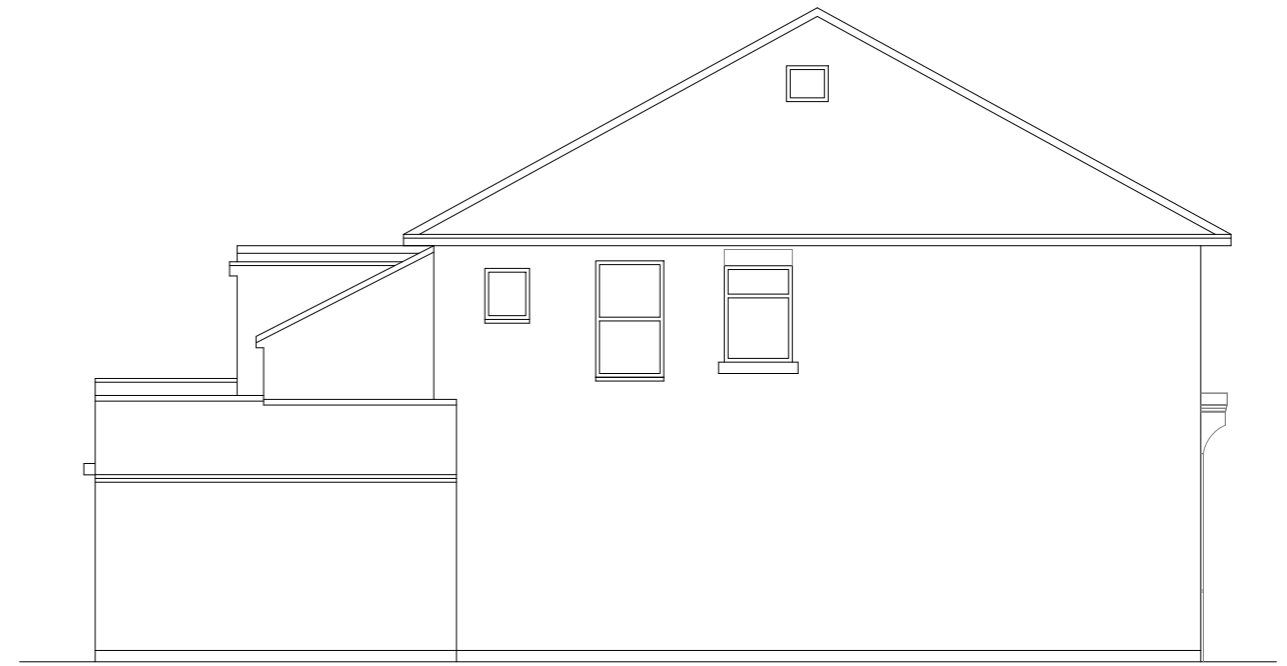


Proposed Side Elevation  
Scale:1:100



Proposed Rear Elevation  
Scale:1:100



Proposed Side Elevation  
Scale:1:100

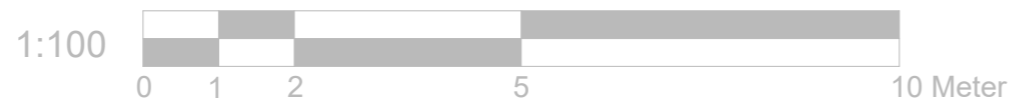

Project: 561-563 Upper Richmond Road West East Sheen SW14 7ED	Title: Proposed Elevations	Scale: 1:100 @ A3 Date: 03 . 2024 Drawing No.: 175 - 06/MT Revision