


Proposed Roof Plan
Scale:1:100

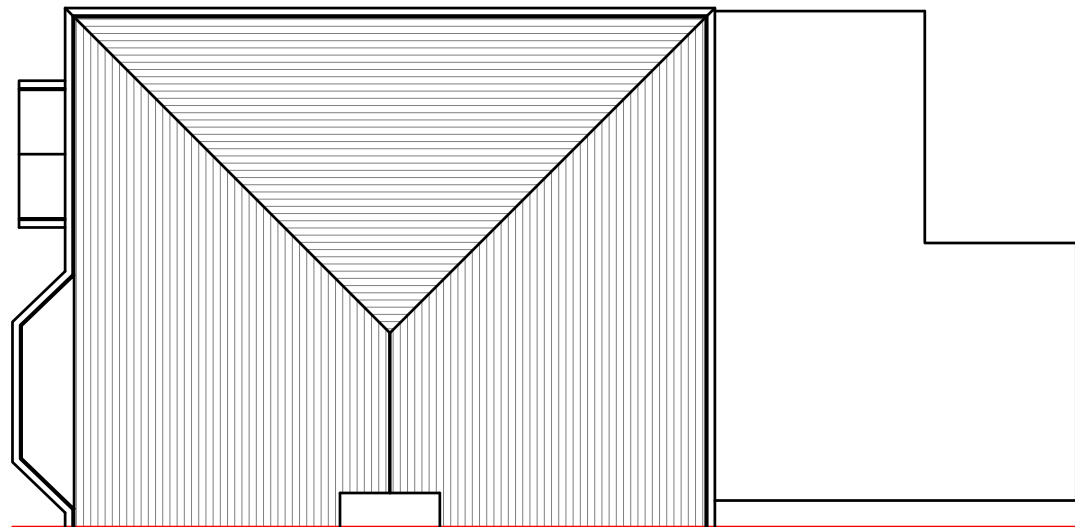

Existing Roof Plan
Scale:1:100

SYMBOL	DESCRIPTION
Ⓢ	MAINS OPERATED SMOKE DETECTOR
ⓔ	EMERGENCY LIGHT
ⓐ	CONSUMER UNIT
↪	FIRE EXIT SIGN
⊗	EXTRACT FAN
Ⓜ	HEAT DETECTOR
⊙	EXTERNAL LIGHT
Ⓛ	FIRE PANEL
ⓐ	-assembly point
↪	-fire exit
⦿	- fire extinguisher
ⓧⓧⓧ	Control panel for AOV


NOTE:- CAT 6 CABLE AND SKY PLUS CABLE TO BE USED

- Ⓢ Smoke alarm and heat alarms as per BS 5446-2 :2003
- Ⓜ Smoke alarm and heat alarms as per BS 5446-2 :2003
- ⓔ Emergency Lights as per BS 5266-1 :2005

FD30 All doors to be half hour fire check door unless otherwise stated.
Front doors to be FD30S.
All steel to have 1Hr.Fire Protection

All windows to have 0.33m² min openable area with 450mm in either direction.

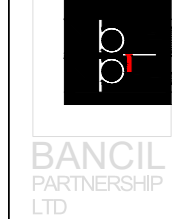

 <p>Dimensions to be verified on site DO NOT SCALE FROM THIS DRAWING. Any areas indicated on this drawing are for guidance only. No responsibility is taken for their accuracy.</p> <p>This drawing is the property of BANCIL PARTNERSHIP LTD Copyright is reserved by them and the drawing is issued on the condition that it is not copied, reproduced, retained or disclosed to any unauthorised person, either wholly or in part without the consent in writing of BANCIL PARTNERSHIP LTD</p>	<p>Site Address: 8 Popham Gardens Richmond Surrey TW9 4LJ</p>	<p>Client Detail: 8 Popham Gardens Richmond Surrey TW9 4LJ</p>	<p>Title: Existing Roof Plan Proposed Roof Plan</p>	<p>Drawn By: NM Checked By: SM Date: 03/2024 Drawing No. PL1/SM/3389 - 05</p>	<p>Revisions:</p> <table border="1"> <thead> <tr> <th>Rev</th> <th>Revision</th> <th>Date</th> </tr> </thead> <tbody> <tr><td> </td><td> </td><td> </td></tr> <tr><td> </td><td> </td><td> </td></tr> <tr><td> </td><td> </td><td> </td></tr> <tr><td> </td><td> </td><td> </td></tr> </tbody> </table>	Rev	Revision	Date												
	Rev	Revision	Date																	
<p>131 Heston Road, Hounslow, Middx, TW5 0RD Tel: 020 8574 4546 Fax: 020 8574 4526</p>			<p>Scale: 1:100 Paper Size: A3</p>																	