



1:100 / A2 scale bar

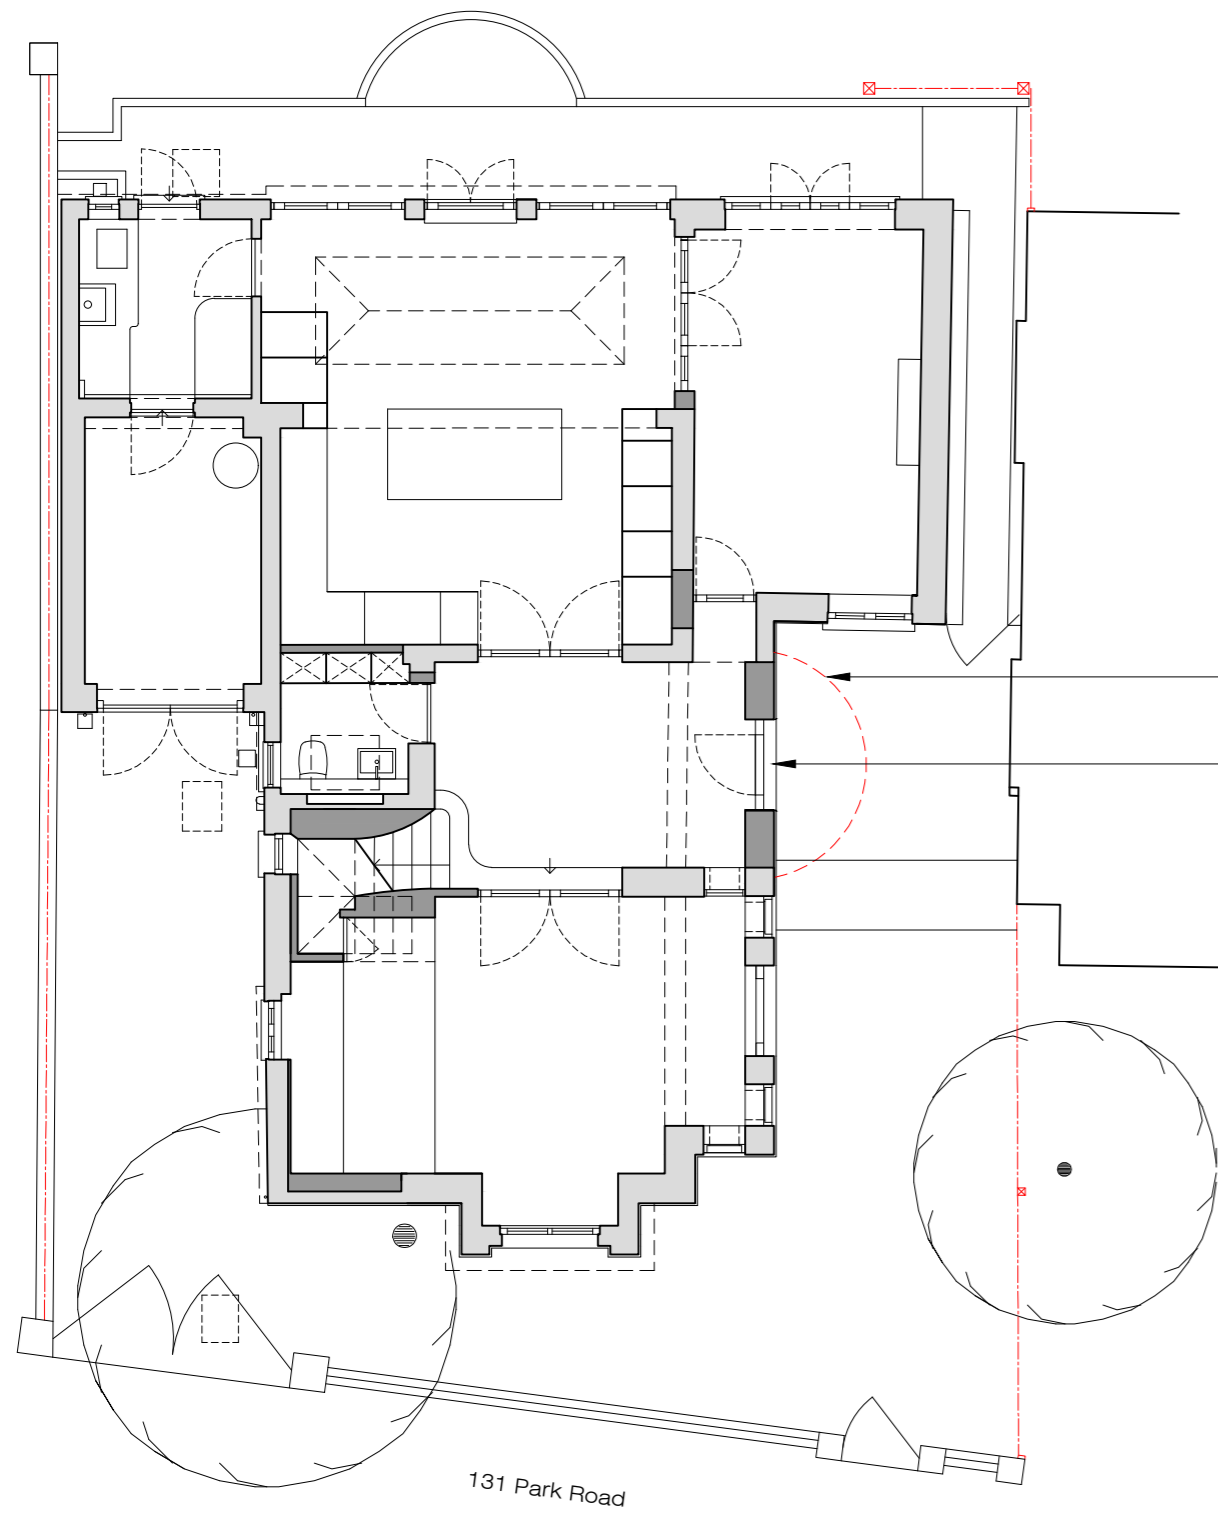

Proposed Ground Floor Plan  
1:100

outline of existing ground floor 1970s extension to be removed  
proposed door to match existing

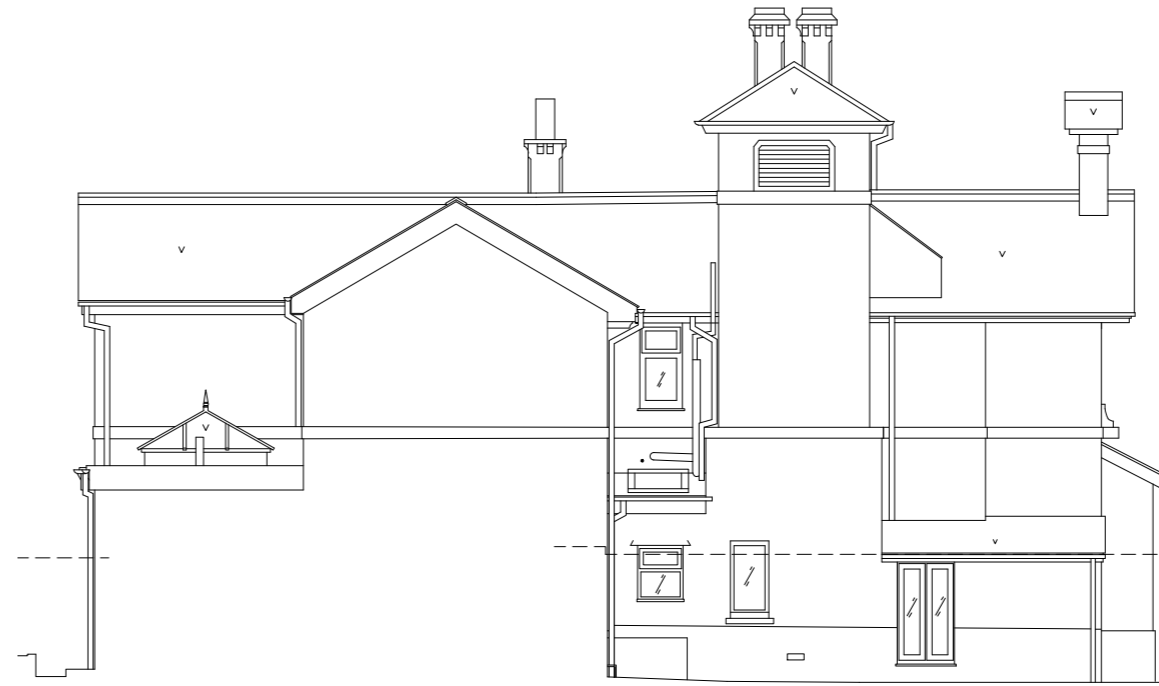

Proposed West, Side Elevation  
1:100



Proposed South, Front Elevation  
1:100



Proposed East, Side Elevation  
1:100

outline of existing ground floor 1970s extension to be removed

proposed door to match existing

REVISIONS		
REV	DATE	BRIEF DESCRIPTION
-		

**NOTES**

DO NOT SCALE FROM THIS DRAWING.  
REPORT ANY ERRORS, OMISSIONS OR INCONSISTENCIES TO ARCHITECTURE WK IMMEDIATELY.  
DIMENSIONS TO BE CHECKED ON SITE BEFORE FABRICATION.

THIS DRAWING IS FOR THE FOLLOWING PURPOSE ONLY:  
SKETCH  TENDER  CONTRACT   
TENDER  then signed at CONTRACT

TO BE READ IN CONJUNCTION WITH THE FOLLOWING DRAWINGS ISSUED BY AWK & OTHERS:		
DWG No.	DWG TITLE	ISSUED BY

**architecture : wk ltd.**  
© copyright protected

The Powder Rooms, 69-71 Broad Street, Teddington, TW11 8QZ  
Tel: (+44) 0208 977 6999  
Web: www.architecturewk.com  
Email: studio@architecturewk.com

JOB TITLE	Little Lodge, 131 Park Road, TW11 0BS		
DWG TITLE	Proposed Plans & Elevations		
DWG NO.	1340-PD1-01	REV	-
SCALE	DRAWN BY	CHECK BY	DATE
as shown @ A2	sb/dj	wk	Apr '24