


01 Existing Rear Elevation

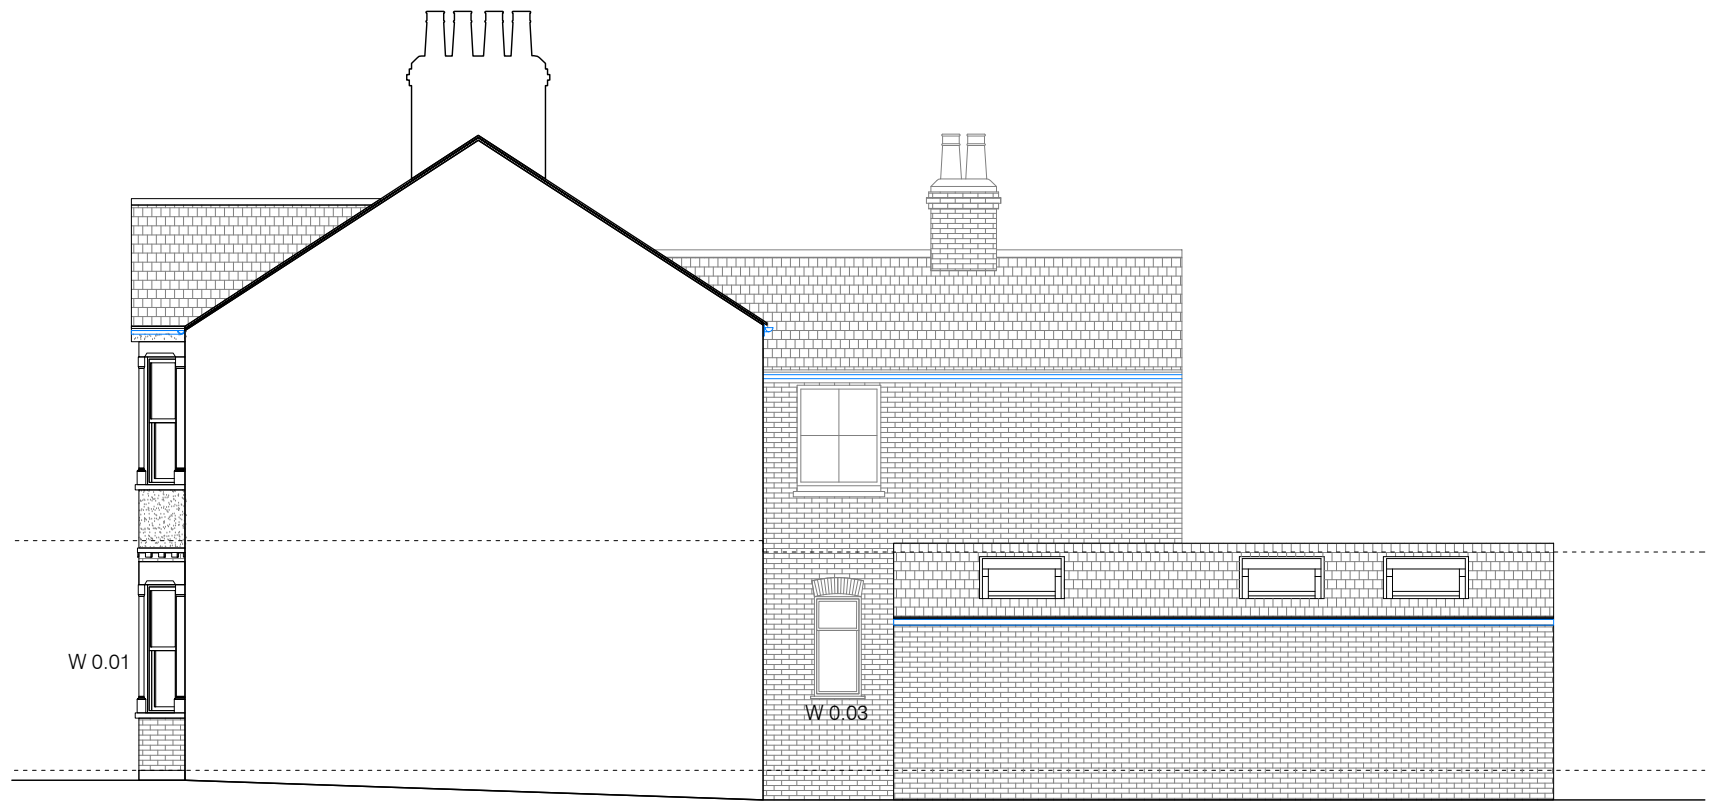


02 Existing Side Elevation

Notes

1. All dimensions in millimeters unless noted otherwise
2. No deviation may be made from the details shown on this drawing without the prior permission of the architect.
Any discrepancy between this and any other documents shall be referred immediately to the architect. IF IN DOUBT ASK

Revisions

A 10.04.24 Issued for planning

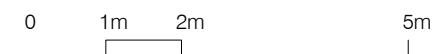

Client Adrian Monk

Project **Flat 1, 7 Belgrade Road, TW12 2AZ**

Drawing Title Existing Elevations

Scale 1:100/A3 Date April 2024 Drawn EH

Job no. **2416** Dwg no. EX(03)02 Rev no.A

SQUARE ONE ARCHITECTS

9 Milton Road, Hampton, London TW12 2LL T +44 (0)20 3795 4812 | info@squareonearchitects.co.uk