


0 1 2 3 4 5m


SCALE 1:50
WHEN PRINTED ON A1 SIZE PAPER
SCALE 1:100
WHEN PRINTED ON A3 SIZE PAPER

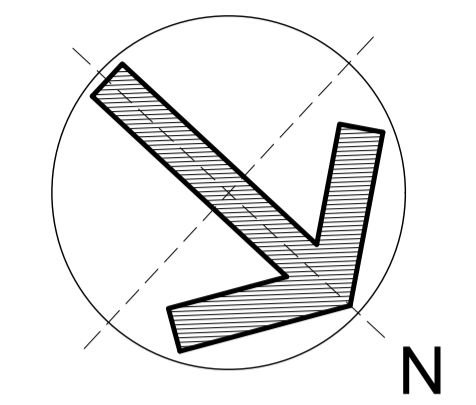

EXISTING FRONT ELEVATION
SCALE 1:50



PROPOSED FRONT ELEVATION
SCALE 1:50

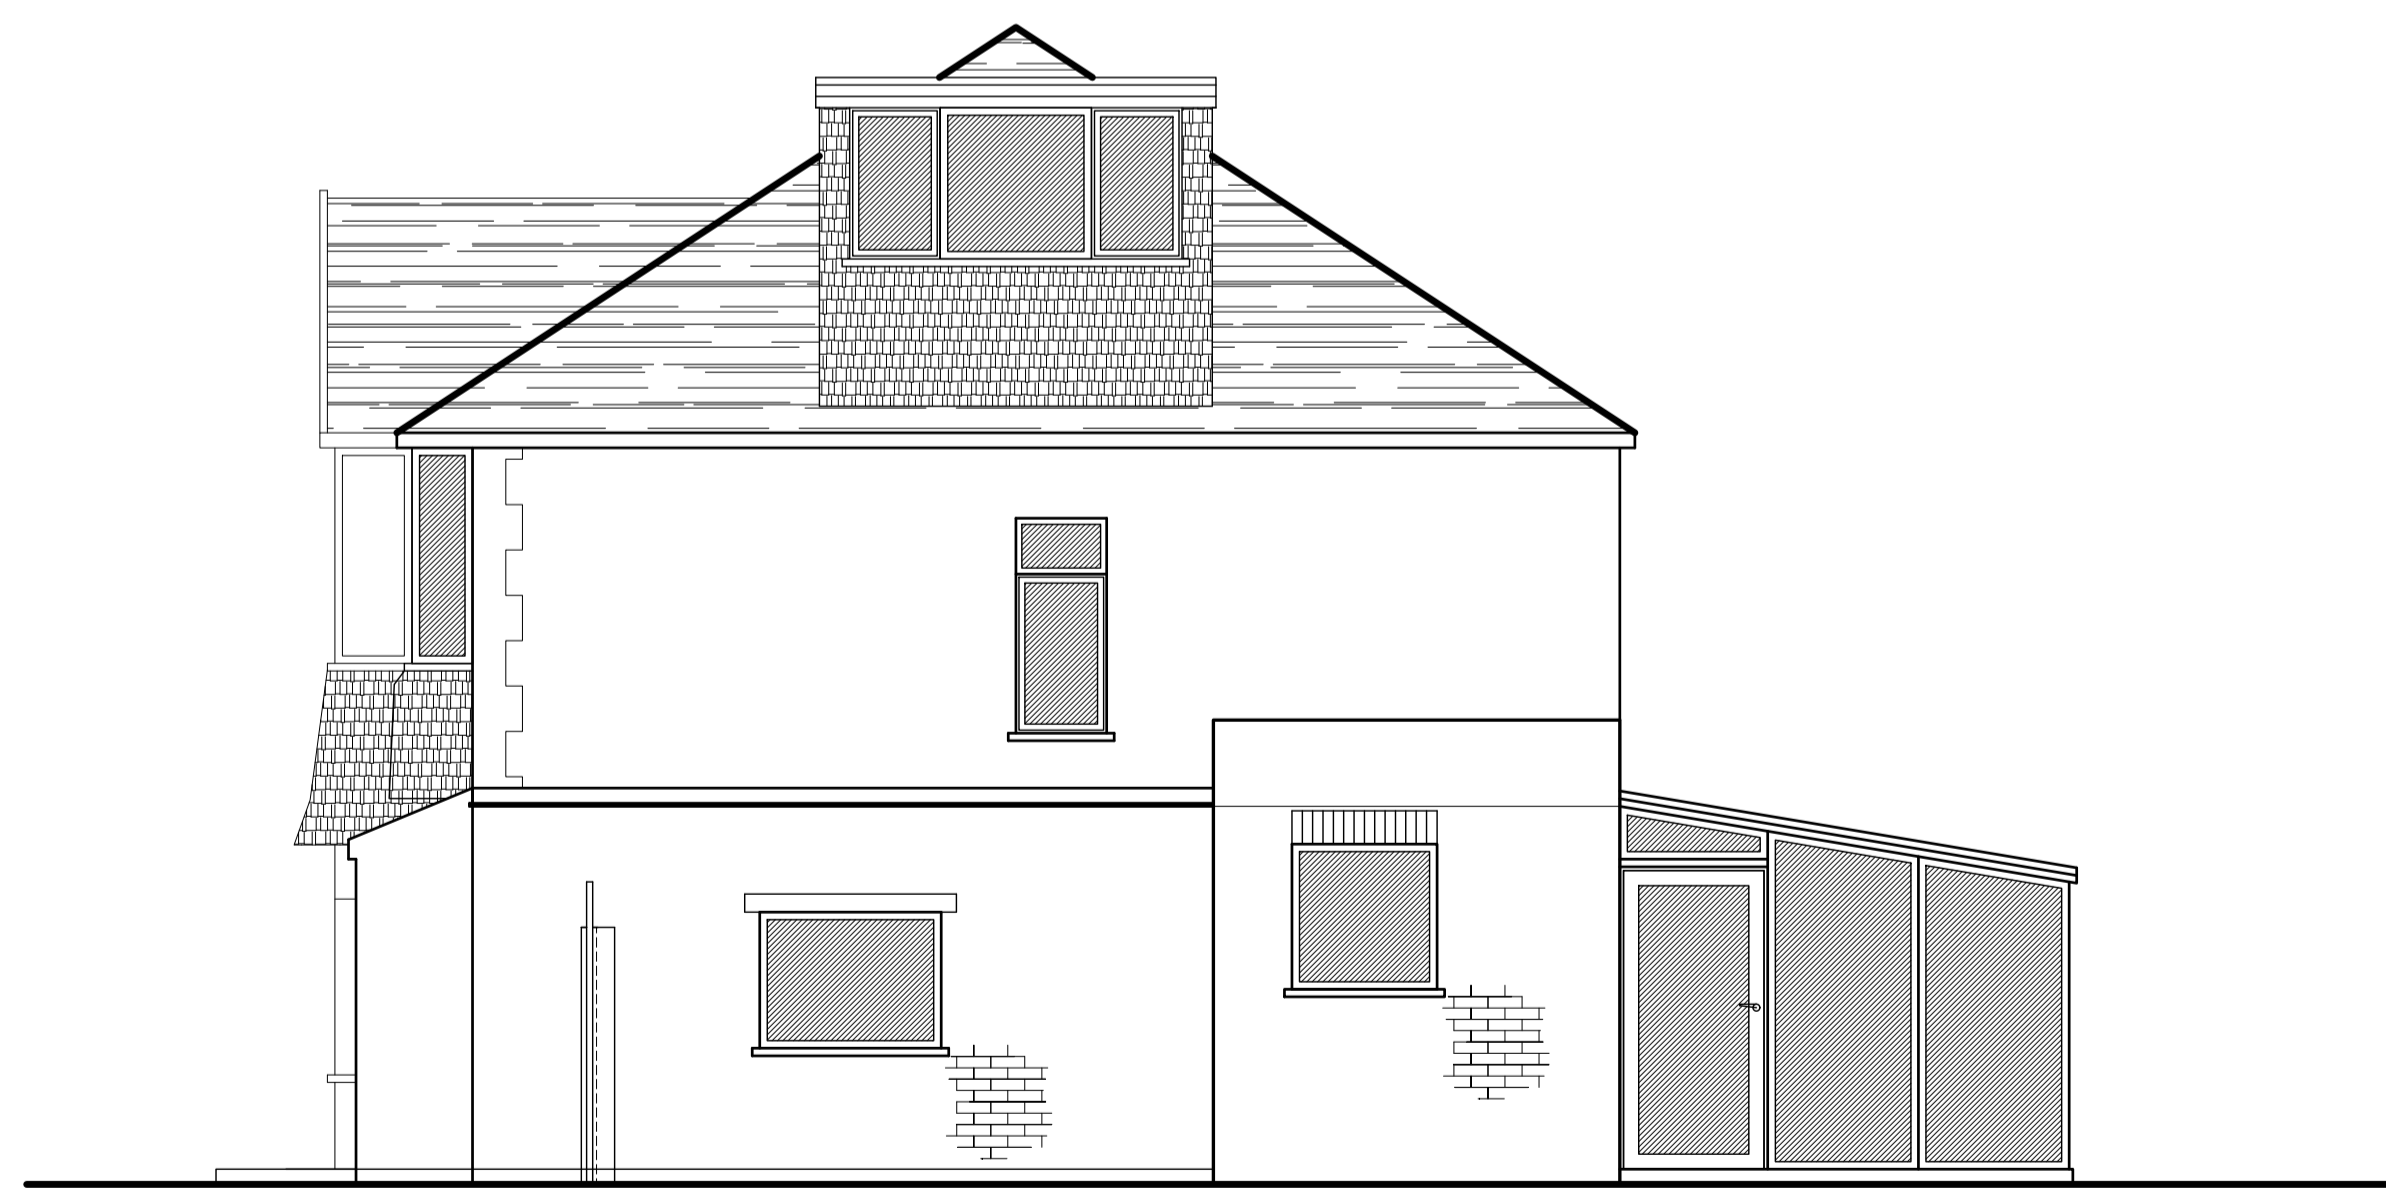

EXISTING SIDE ELEVATION
SCALE 1:50



PROPOSED SIDE ELEVATION
SCALE 1:50

IMPORTANT NOTE
ALL DIMENSIONS TO BE CONFIRMED ON SITE
ALL FINAL DIMENSIONS MUST BE CONFIRMED WITH
THE ARCHITECT BEFORE WORK PROCEEDS
ANY DIMENSIONAL DISCREPANCIES MUST ALSO BE REFERRED
TO THE ARCHITECT WHOSE DECISION IS FINAL AND BINDING

B	23.05.2024	FRONT ELEVATION REVISED TO MATCH No20
A	24.10.2023	PLANNING DRAWINGS

HOME AND OFFICE
CHARTERED ARCHITECTS - PLANNERS
STUDIO: 39 FORESTDALE, SOUTHGATE, LONDON N14 7DY
T: 07561 100080 F: 020 8351 0026 Em: homearchitect@btinternet.com

ARCHITECT:
MICHAEL HAPESHIS
BA(Hon's), DipArch(Hon's), RIBA, ARB, ETEK

STRUCTURAL ENGINEER:
BUILDING SERVICES ENGINEER:
QUANTITY SURVEYOR:

DRAWING TITLE:
EXISTING AND PROPOSED ELEVATIONS

PROJECT TITLE / CLIENT:
GARAGE CONVERSION AND INTERIOR ALTERATIONS AT 18 EGERTON ROAD, TWICKENHAM, TW2 7SP

CLIENTS:
Mr + Mrs VALENTINOS ELEFTHERIADES

CI/SFB	10=1	REVISION	SUFFIX	102
Scale	DATE	DRAWN	CHECKED	
1:50	24.10.2023	MPH	M.HAPESHIS	