


EXT Existing / Demo Loft Plan
1:100

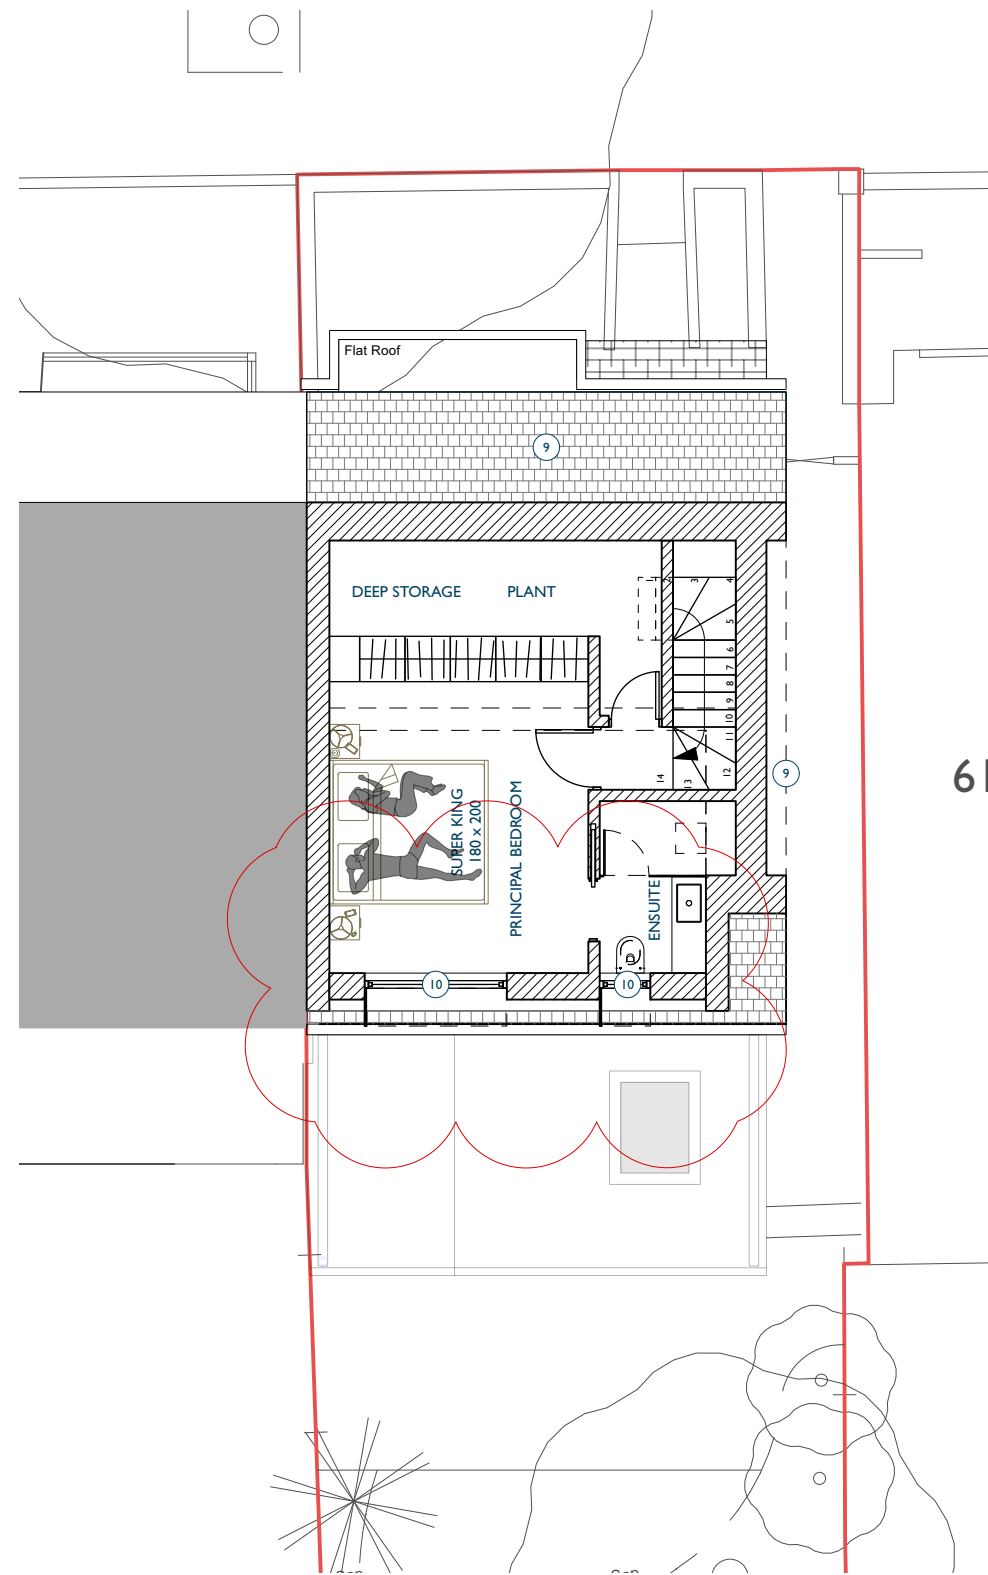


PR Proposed Loft Plan
1:100

KEY

- 1 - SHRUB TO BE REMOVED
- 2 - PARTIAL DEMOLITION OF REAR ELEVATION
- 3 - GARDEN WALL TO BE DEMOLISHED
- 4 - GARDEN WALL TO BE REBUILT TO MATCH EXISTING IN BRICK
- 5 - WINDOW TO BE CLOSED UP WITH BRICKWORK
- 6 - REAR EXTENSION
- 7 - MEMBRANE ROOFING MATERIAL (SINGLE PLY OR SIMILAR)
- 8 - ROOFLIGHT
- 9 - NEW ROOF - HIP TO GABLE CONVERSION - ROOF TILES
- 10 - CASEMENT WINDOW
- 11 - PROPOSED DORMER - TILED SIDES - FLAT MEMBRANE ROOF
- 12 - ROOF TO BE DEMOLISHED AND REBUILT
- 13 - BRICKWORK
- 14 - PROPOSED RAINWATER GOODS
- 15 - ALUMINIUM FRAME DOORS / WINDOWS
- 16 - WINDOWS AND DOORS TO BE REPLACED WITH SUITABLE TIMBER OR METAL FRAME DOUBLE GLAZED REPLACEMENTS.

Notes:

SCALE BAR

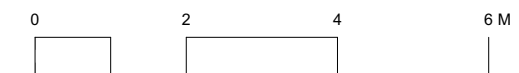

NORTH



DRAWING NUMBER

033-DWG-004

SCALE

1:100

REVISION NUMBER

P2



mail@or-studio.co.uk
www.or-studio.co.uk

CLIENT

Mr Alfred Reynolds

ADDRESS

63 Winchendon Road,
Teddington,
TW11 0SU

DISCLAIMER

© This drawing is the property of O/R Studio.
No disclosure or copy of it may be made without the written permission of O/R Studio.

For construction purposes:
- Do not scale this drawing.
- All dimensions and levels to be checked on site.
- Discrepancies to be reported to O/R Studio before proceeding.
- If in any doubt about information on this drawing contact O/R Studio.

REVISION DATA

REVISION	DATE	BY	NOTES
P1	04/04/2024	OR	Issued for Planning
P2	30/05/2024	OR	Updated Dormer Fenestration

DRAWING TITLE

Existing and Proposed Loft Plan