

Extent of central dividing wall reduced to align with staircase, to allow for circulation access between the two properties.

Two entrance doorways removed and replaced with one central doorway and glazed side panels.

Existing boundary wall to be retained, with openings created for refuse bin storage.

KEY:
 - SITE BOUNDARY
 - OWNERSHIP BOUNDARY
 - PROPOSED CHANGES

SCALE - 1:50


SCALE - 1:100

Rev.	Comments	By:	Date:
A	Issued for Section 73.	JS	June 24

PLANNING

Client:
 -
 Project Title:
 47A, 47 & 49 Lower Mortlake Road, Richmond
 Drawing Title:
 Proposed Ground Floor Plan

Scale: 1:50 @A1/ Jan 24
 Date: JS
 Drawn: KW
 Checked: JS

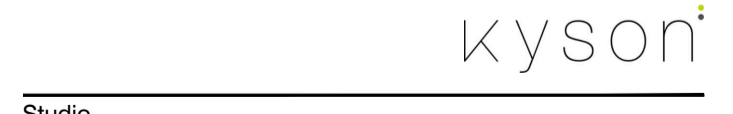

Studio
 28 Scrutton Street
 London
 UK
 EC2A 4RP
 T: +44(0) 20 7247 2462
 E: enquiries@kyson.co.uk
 W: www.kyson.co.uk

Project No.: 785-23
 Drawing No.: 100
 Revision: A

Do not scale this drawing. All dimensions must be checked on site. All rights reserved. No reproduction in any material form is permitted without consent.