

0.0 1.0 2.0 3.0 4.0 5.0

FOR PLANNING PURPOSES ONLY

To be read in conjunction with other relevant drawings and information.


Dimensions are indicative only, to be checked on site.

Any discrepancies to be brought to the attention of the architect.

Do not scale from drawings




FRONT ELEVATION

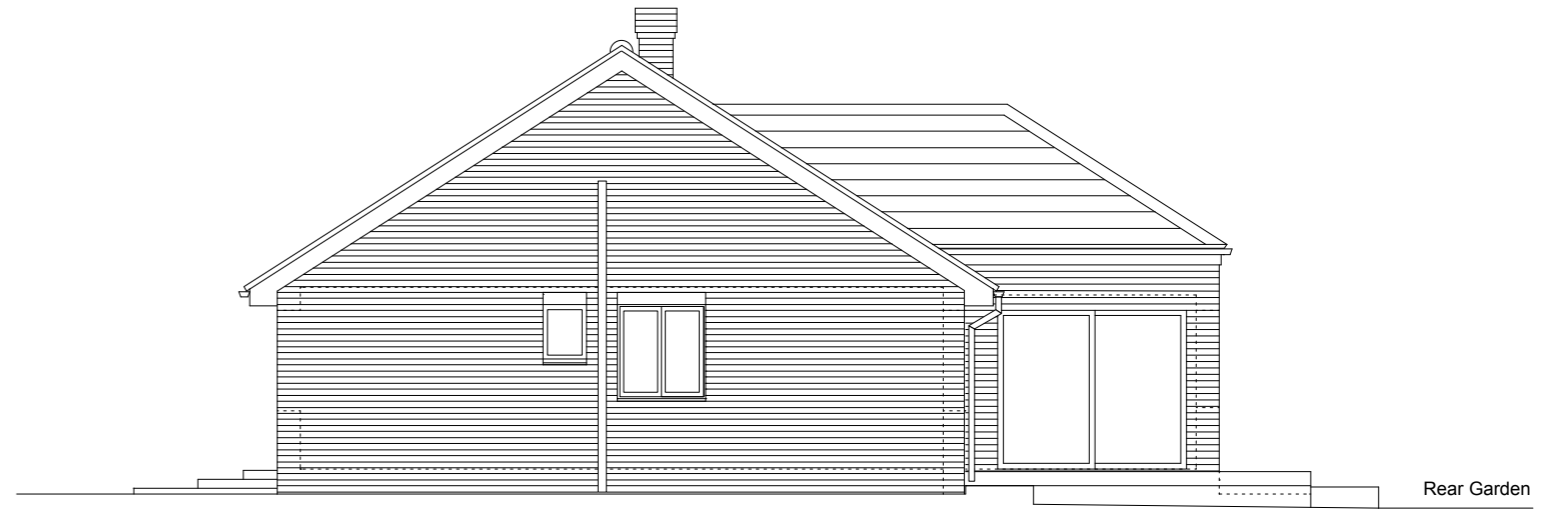

SECTION B'B



REAR ELEVATION

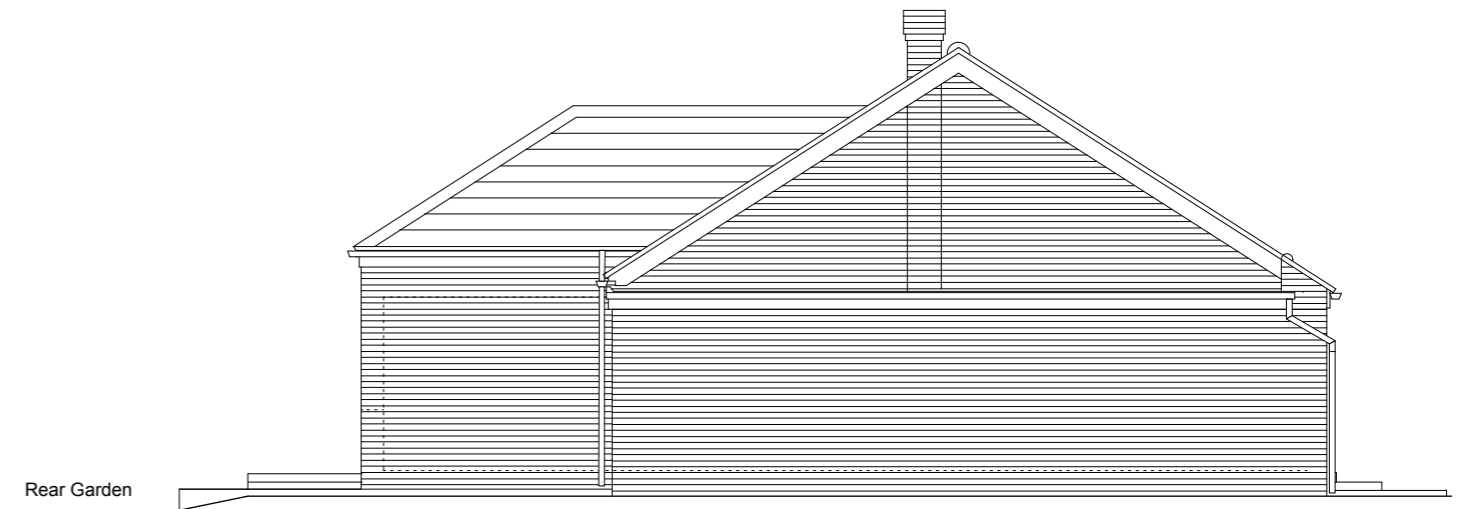

SIDE ELEVATION. North facing

Westbourne,
Marlborough Road,
Hampton. TW12 3RX

Elevations as existing

dtr architects limited

94 Innes Gardens, London SW15 3AD.

Ph.020 87892705

e-mail: mail@dtr.uk.com

JOB NO	0818	DWG NO	EX03	DRAWN	PD
DATE	05/24	SCALE	1:100 @A3	REV	