



FOR PLANNING PURPOSES ONLY

To be read in conjunction with other relevant drawings and information.


Dimensions are indicative only, to be checked on site.

Any discrepancies to be brought to the attention of the architect.

Do not scale from drawings

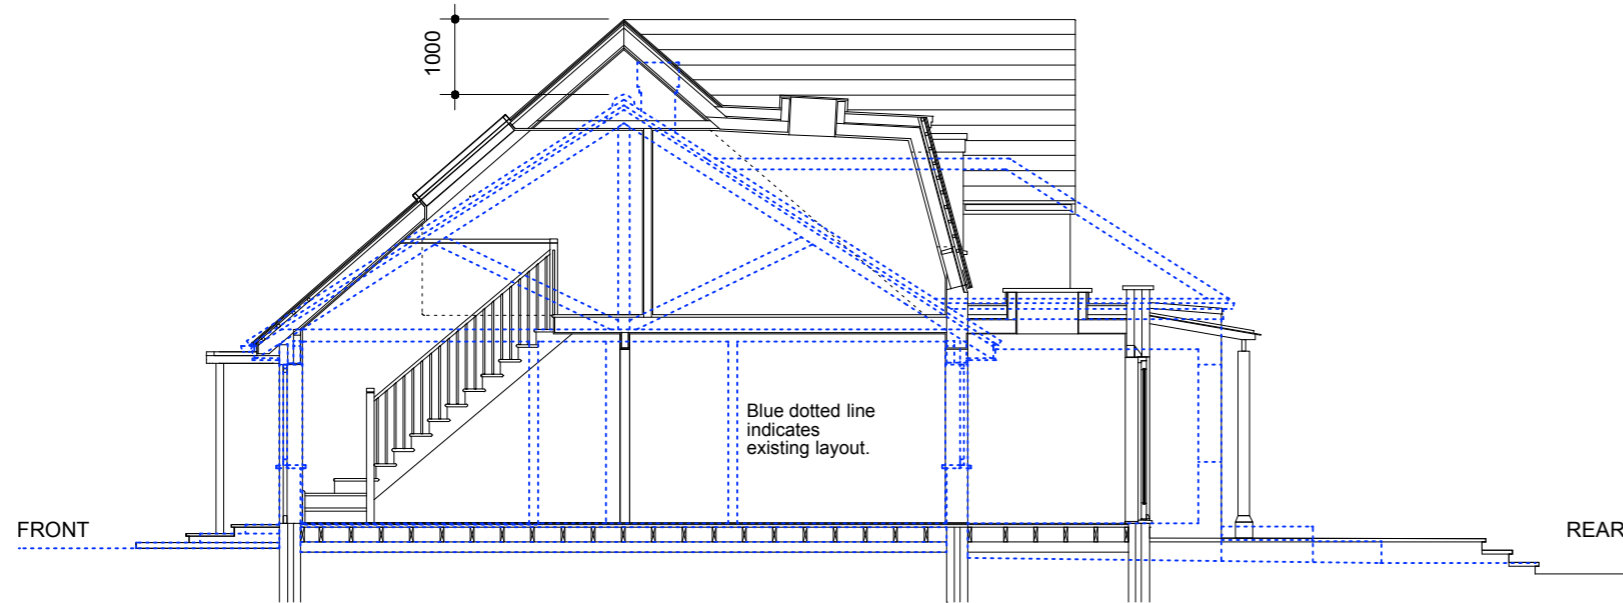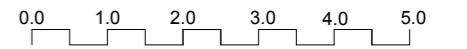

CROSS SECTION SHOWING EXISTING AND PROPOSED.

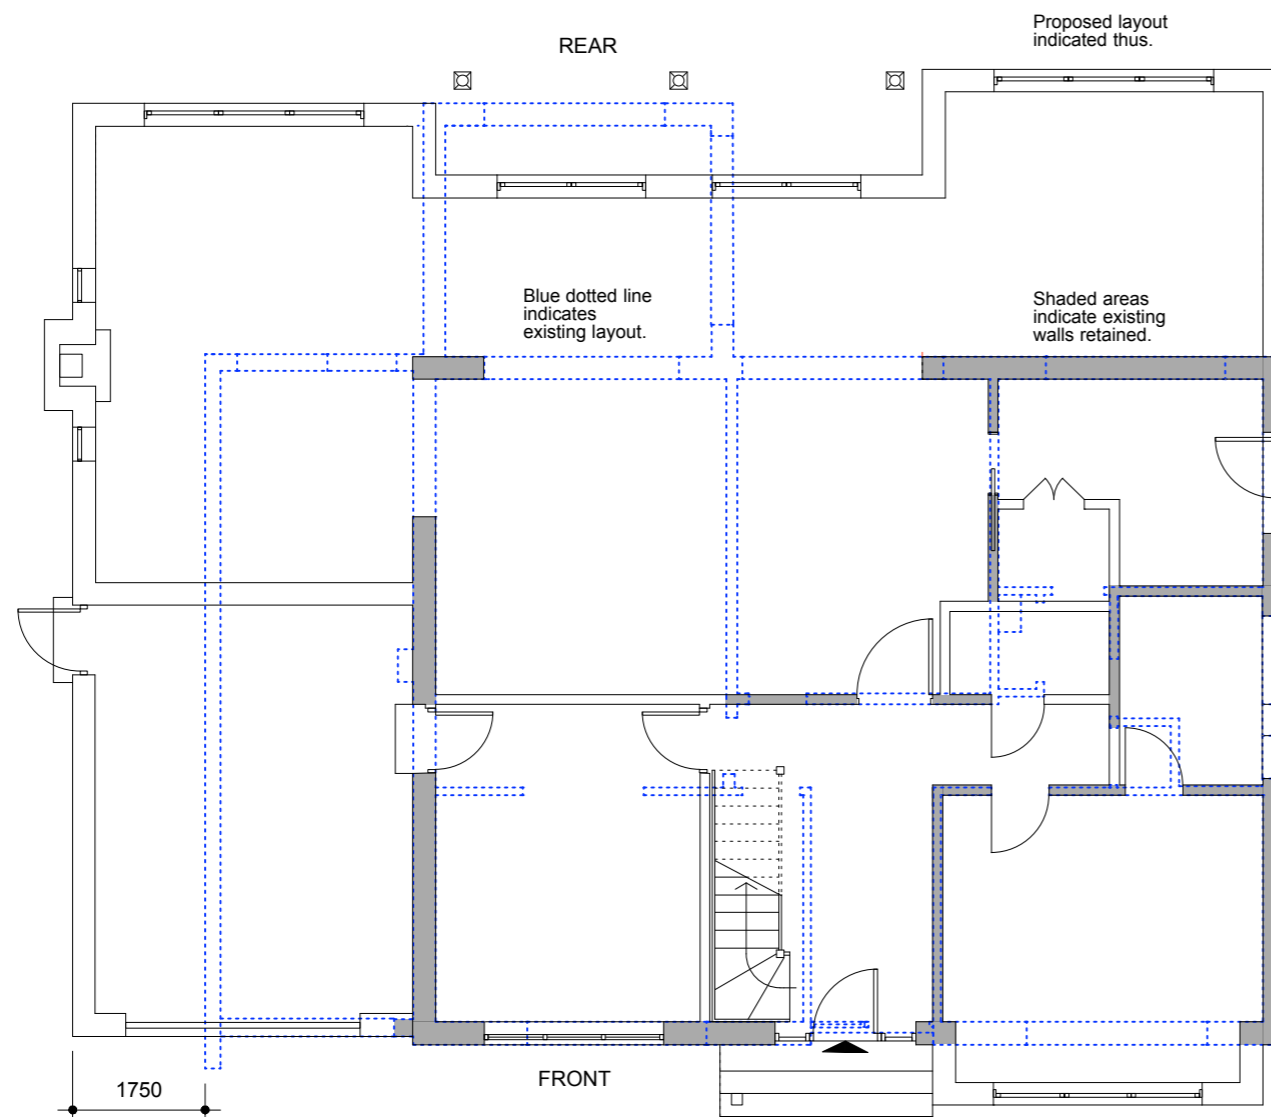

FLOOR PLAN SHOWING EXISTING AND PROPOSED.

Rev. A: 14:06:24: General amendments following client feedback. PD

Westbourne,
Marlborough Road,
Hampton. TW12 3RX

Comparison Cross
section & Plan

JOB NO	0818	DWG NO	PR07	DRAWN	PD
DATE	06/24	SCALE	1:100 @A3	REV	A

dtr architects limited

94 Innes Gardens, London SW15 3AD.

Ph:020 87892705

e-mail: mail@dtr.uk.com