



ДДДД

Front Elevation



Side 1 Elevation

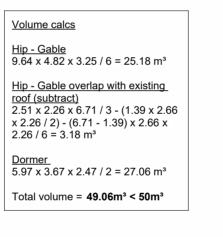

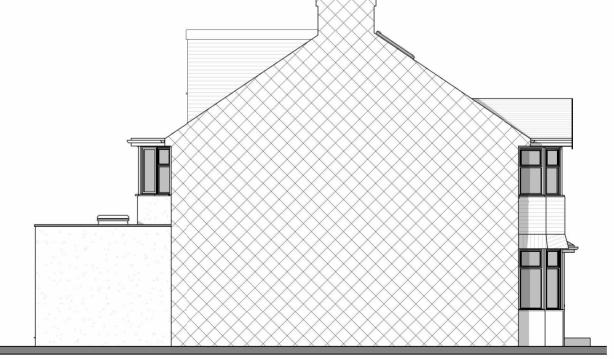

Rear Elevation

Side 2 Elevation



28 Coval Gardens. East Sheen	Scale @ A3 1 : 100	Drawing number P.M.600	Key: Existing Proposed + SVP
	Date 12.04.2024	Project number	— Existing drainage — — Proposed drainage — — Overhead
Proposed Elevations		2272	0 1 2 3 4 5
	Drawn by MV	Rev B	GRAPHIC SCALE: 1:100

	No.	Description	Date
		First draft	12.04.2024
	Α	Client's comments (1)	24.04.2024
1	В	Client's comments (2)	03.06.2024