
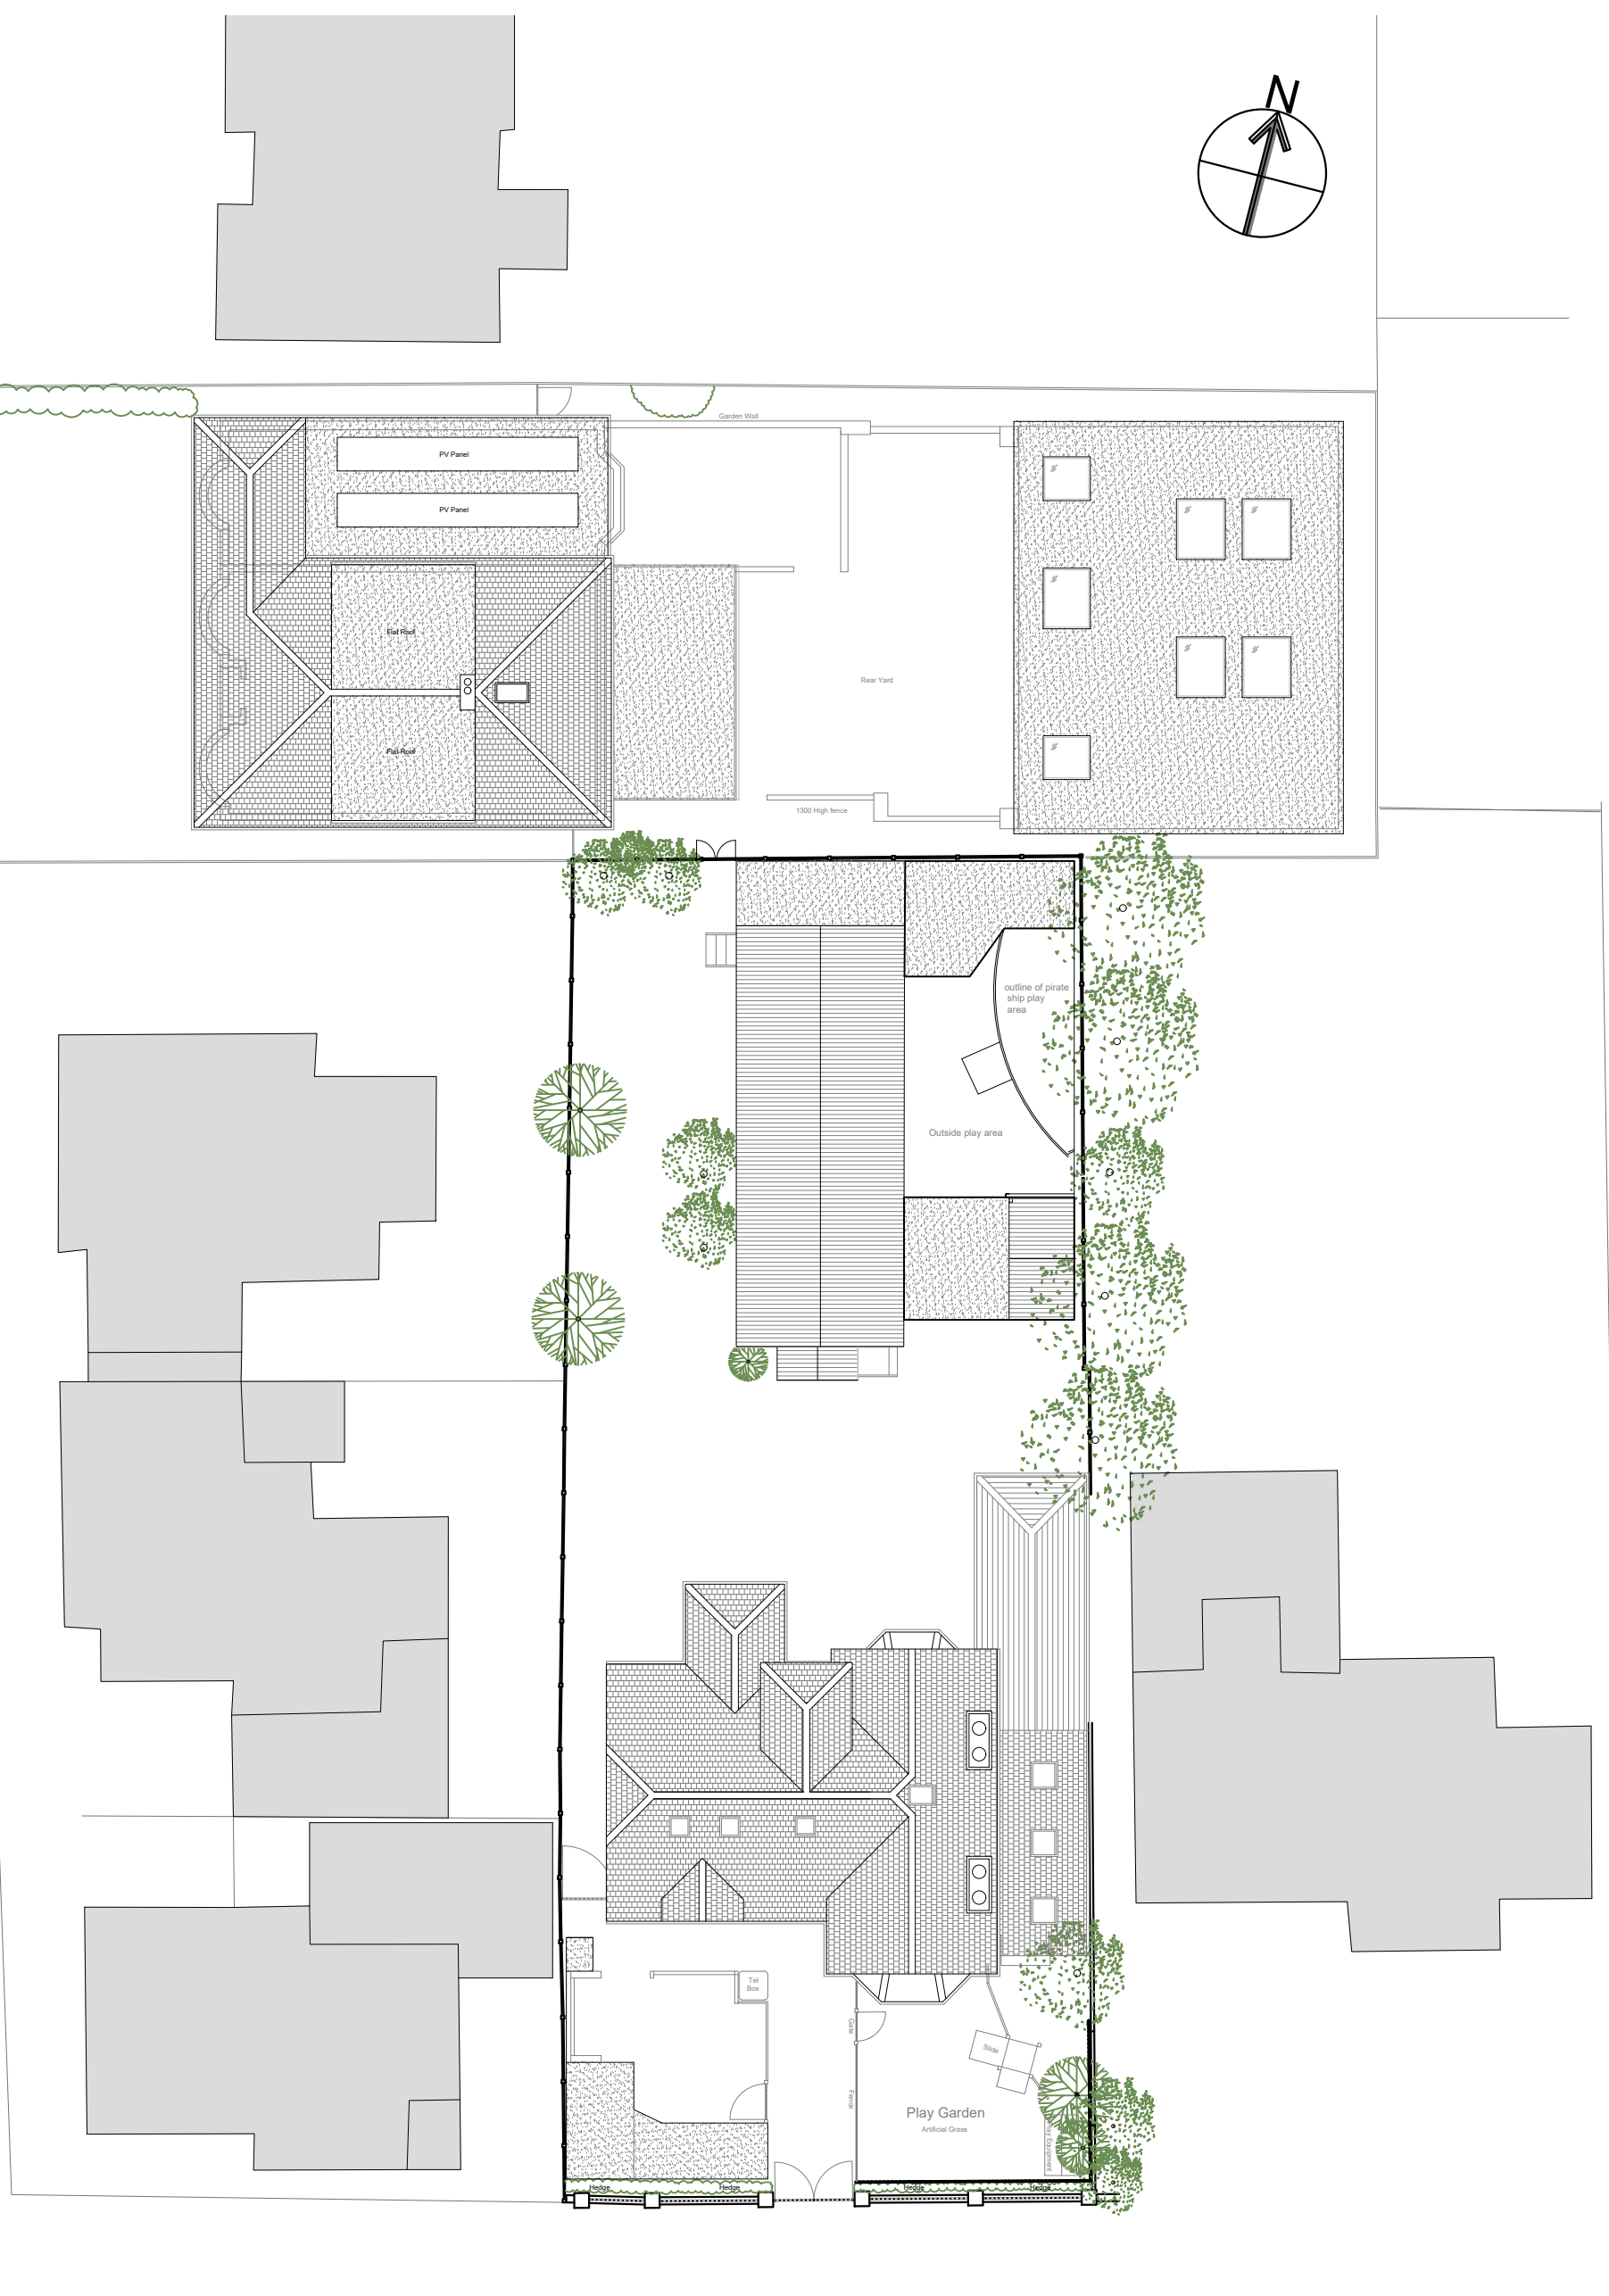


54 PERCY ROAD

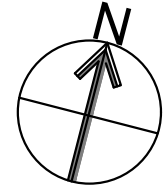


34 PRIORY ROAD

SITE PLAN
Scale 1:200

0 1 2 3 4 5 10 Scale Bar (m) Scale 1:200

ISSUED FOR PLANNING PURPOSES ONLY. NOT APPROVED FOR CONSTRUCTION.

 <p>LONGLEY ARCHITECTURE LTD CHARTERED ARCHITECT SUITE 144, PEGAXIS HOUSE 61 VICTORIA ROAD, SURBITON SURREY KT6 4JX TEL: 020 7183 9439 EMAIL: TONY@LONGLEYARCHITECTURE.CO.UK WEB: WWW.LONGLEYARCHITECTURE.CO.UK</p>	<p>Copyright notice This drawing is copyright and may not be reproduced, wholly or in part, without prior written consent of Longley Architecture Ltd</p>	Rev:	Revision Description:	Date:	Project:	Title:		Rev:			
		-	-	-	Change of use of residential land to children's day nursery to incorporate outbuilding for use by the nursery and associated access	EXISTING SITE PLAN		-			
		-	-	-	Address: 34 Priory Road, Hampton, Surrey TW12 2PD	Dwg No:	PA-02	Status:	PA		
		-	-	-	Client: PMD Consulting (UK) LLP	Scale:	1:200	Pg size:	A3	Check:	-
-	-	-	Email:	Tel:	Mob:	Job No:	123/1A/24	Date:	01/06/2024	Drawn:	TL