
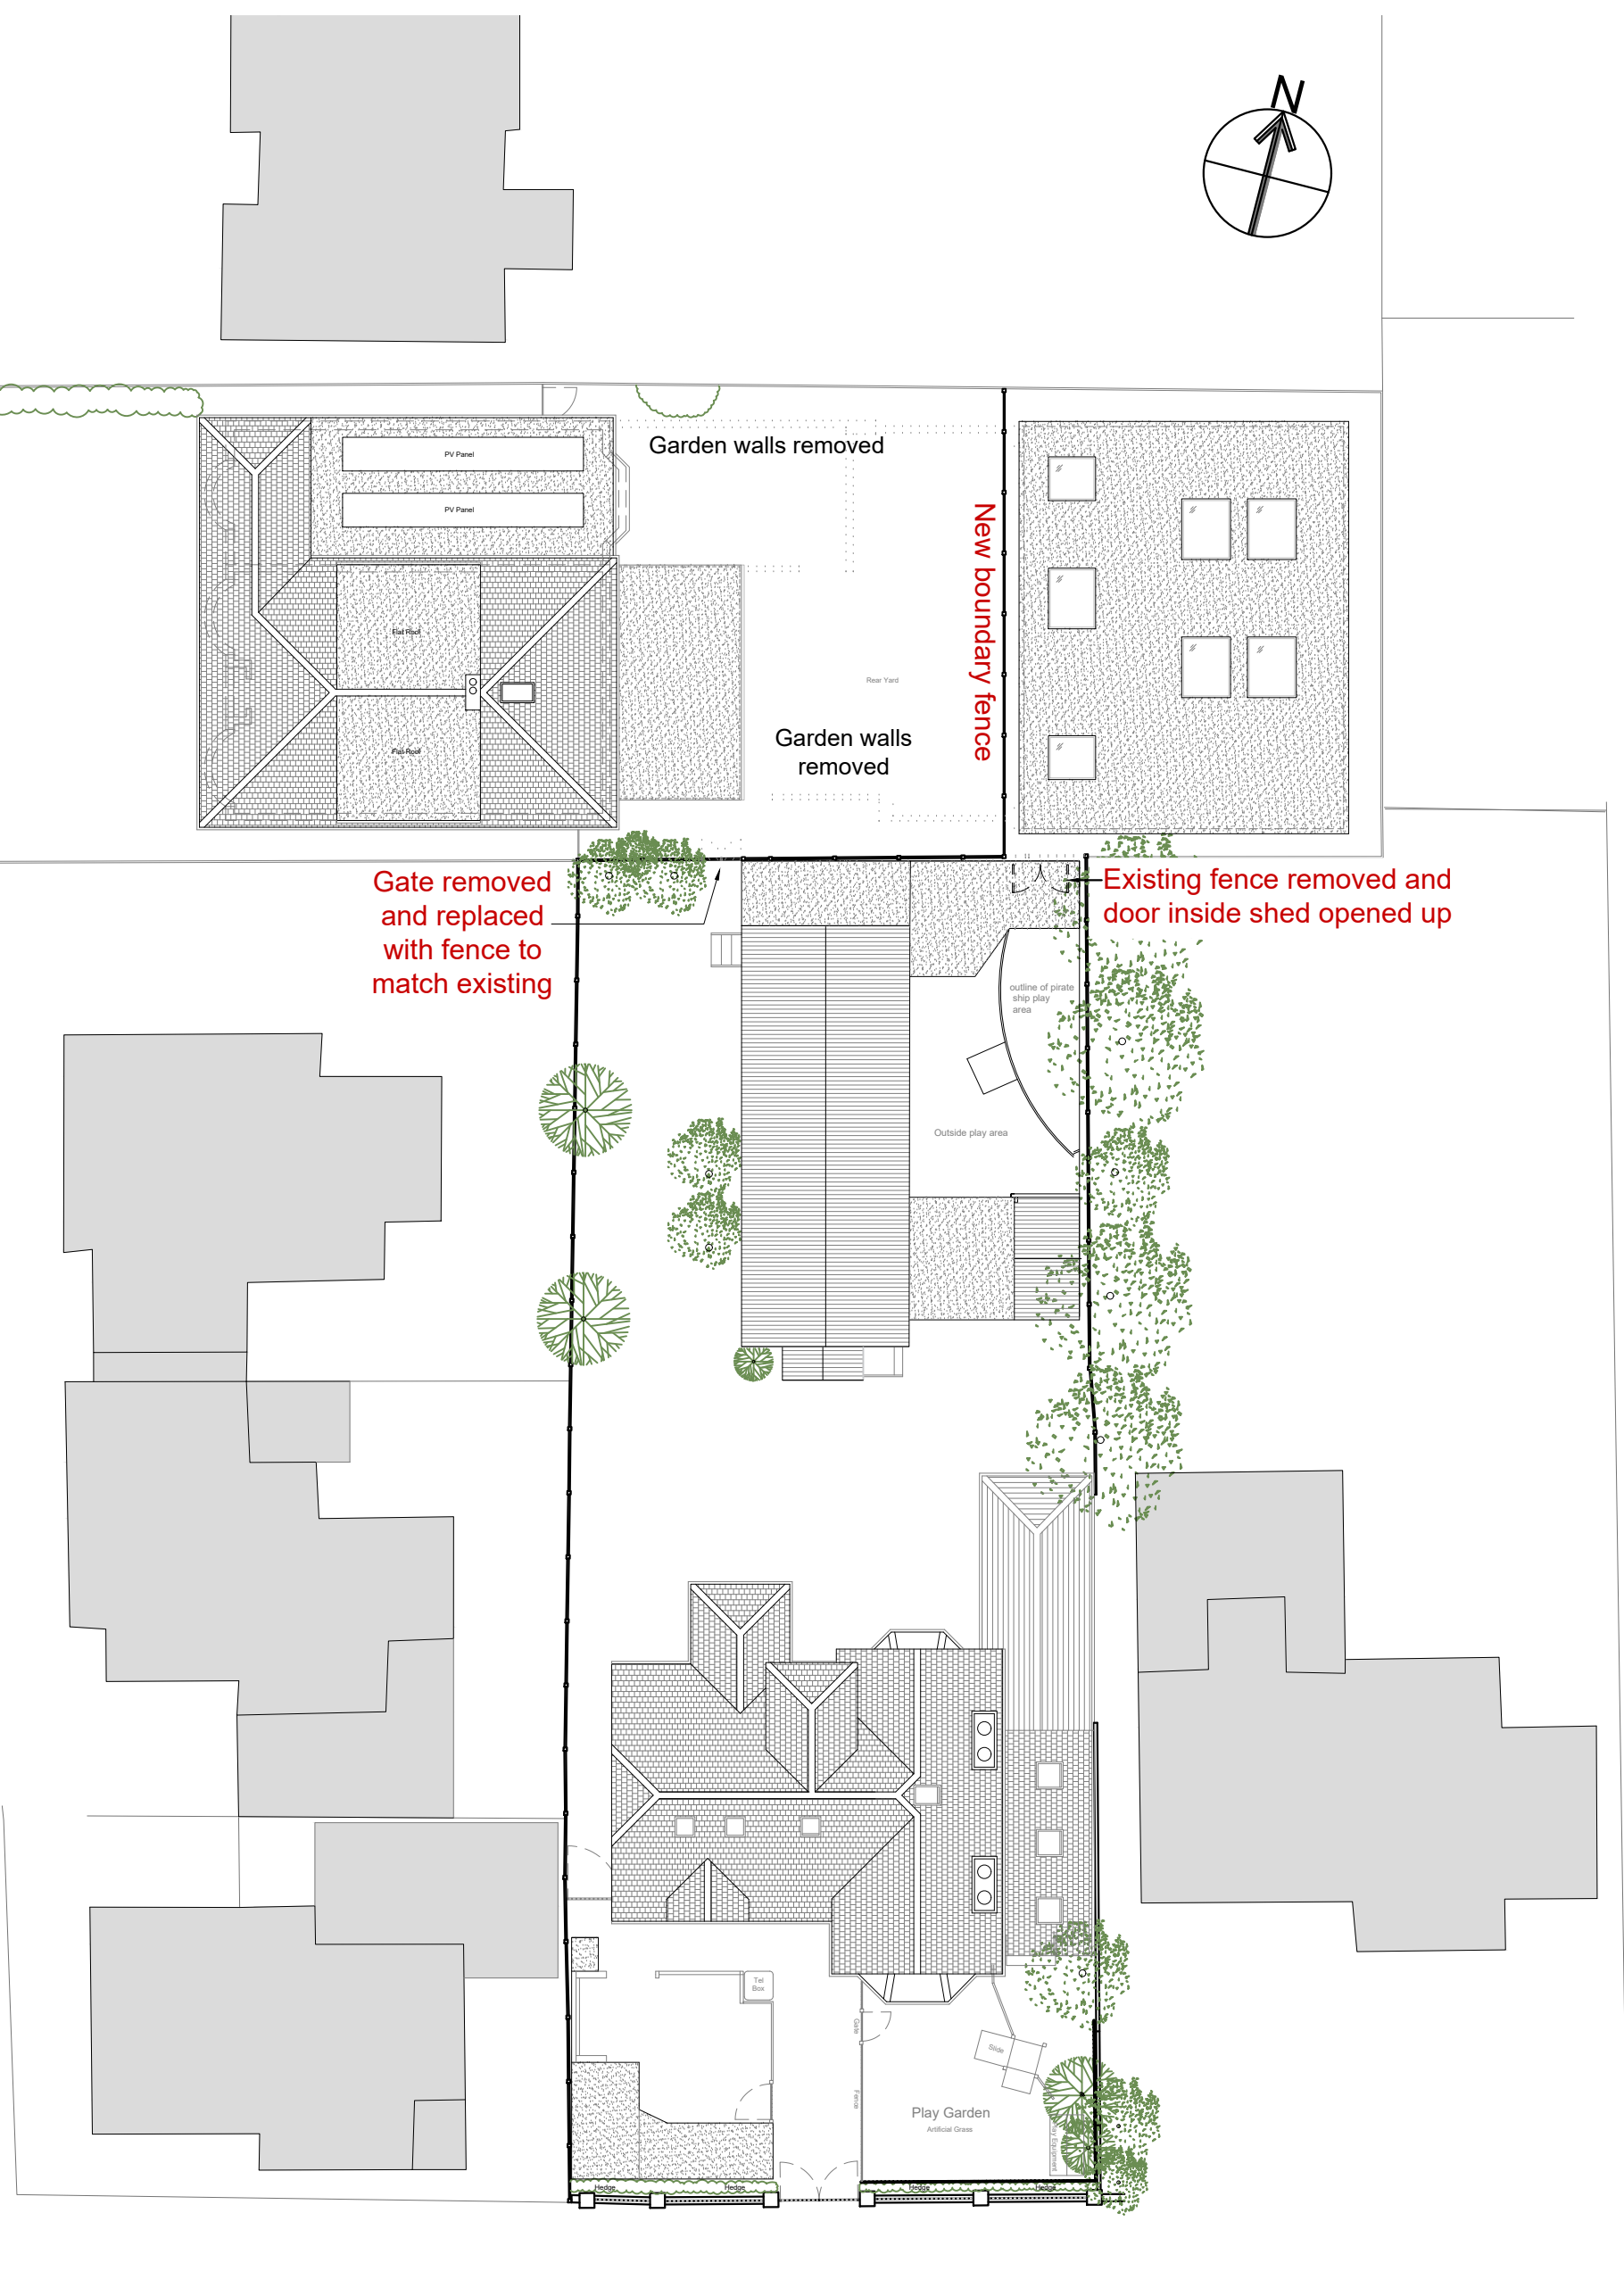


54 PERCY ROAD

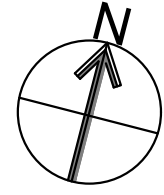


34 PRIORY ROAD

SITE PLAN
Scale 1:200

Scale Bar (m) 0 1 2 3 4 5 10 Scale 1:200

ISSUED FOR PLANNING PURPOSES ONLY. NOT APPROVED FOR CONSTRUCTION.

 LONGLEY ARCHITECTURE LTD CHARTERED ARCHITECT SUITE 144, PEGAXIS HOUSE 61 VICTORIA ROAD, SURBITON SURREY KT6 4JX TEL: 020 7183 9439 EMAIL: TONY@LONGLEYARCHITECTURE.CO.UK WEB: WWW.LONGLEYARCHITECTURE.CO.UK	Copyright notice This drawing is copyright and may not be reproduced, wholly or in part, without prior written consent of Longley Architecture Ltd			Rev: - Revision Description: - Date: -	Project: Change of use of residential land to children's day nursery to incorporate outbuilding for use by the nursery and associated access Address: 34 Priory Road, Hampton, Surrey TW12 2PD	PROPOSED SITE PLAN Rev: -		
	Client: PMD Consulting (UK) LLP			Dwg No.: PA-03		Status: PA		
	Email:			Scale: 1:200		Pg size: A3		
	Tel:			Mob:		Job No.: 123/1A/24		
Drawn: TL			Date: 01/06/2024		Check: -			