


54 PERCY ROAD

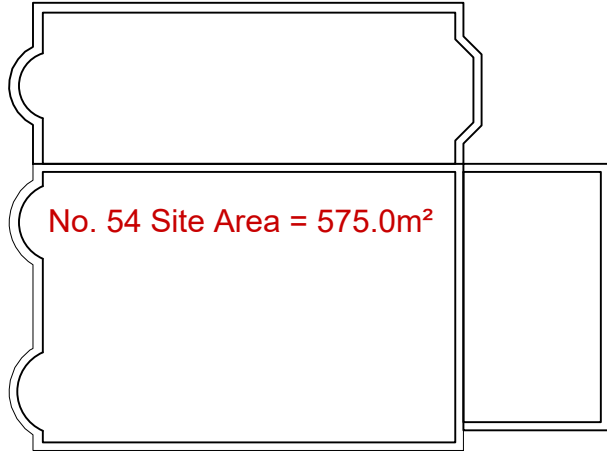

**No. 34 Site Area (m<sup>2</sup>)**


Existing: 621.0  
Proposed: 775.2

**Site (m<sup>2</sup>)**

Proposed: 154.2

**No. 54 Site Area (m<sup>2</sup>)**

Existing: 575.0  
Proposed: 420.8

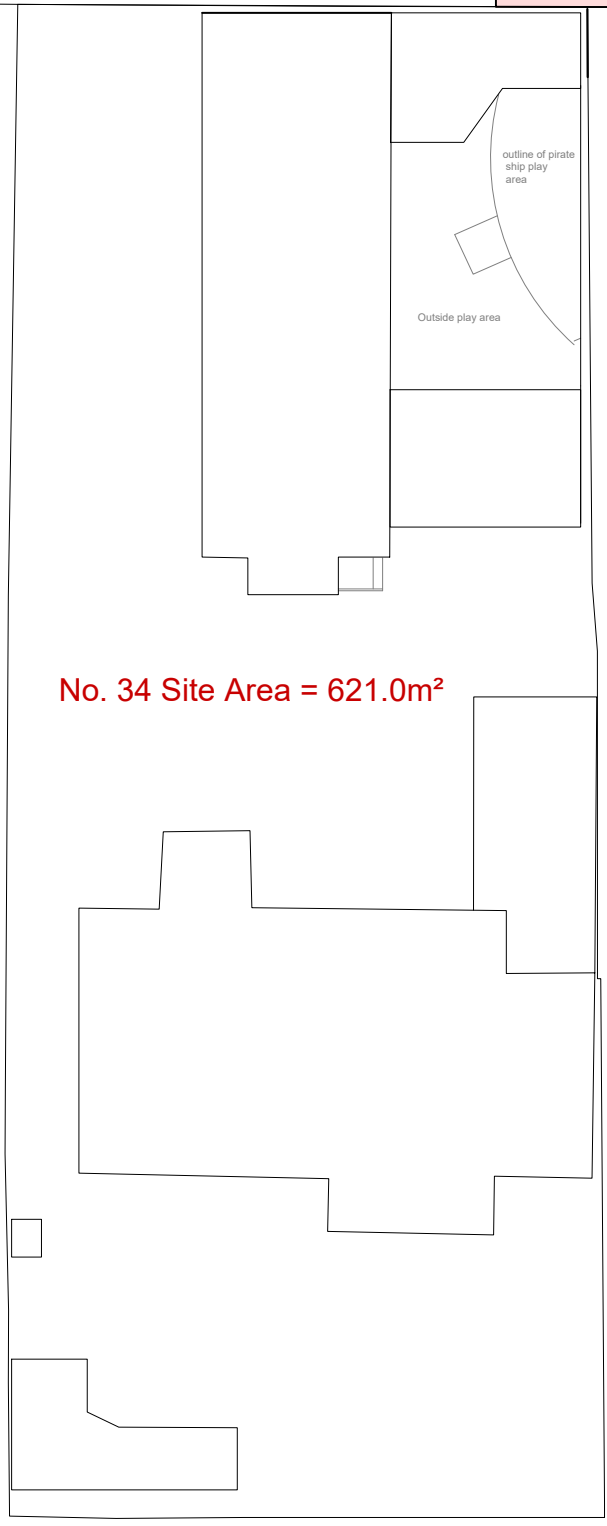


34 PRIORY ROAD

SITE PLAN  
Scale 1:200

Scale Bar (m) 0 1 2 3 4 5 10 Scale 1:200

ISSUED FOR PLANNING PURPOSES ONLY. NOT APPROVED FOR CONSTRUCTION.

 <p><b>LONGLEY ARCHITECTURE LTD</b> CHARTERED ARCHITECT SUITE 144, PEGAXIS HOUSE 61 VICTORIA ROAD, SURBITON SURREY KT6 4JX</p> <p>TEL: 020 7183 9439 EMAIL: TONY@LONGLEYARCHITECTURE.CO.UK WEB: WWW.LONGLEYARCHITECTURE.CO.UK</p>	<p><b>Copyright notice</b> This drawing is copyright and may not be reproduced, wholly or in part, without prior written consent of Longley Architecture Ltd</p>	Rev:	Revision Description:	Date:	Project: Change of use of residential land to children's day nursery to incorporate outbuilding for use by the nursery and associated access	Title: <b>SITE AREA PLAN Existing &amp; Proposed</b>				Rev: -
		-	-	-	Address: 34 Priory Road, Hampton, Surrey TW12 2PD	Dwg No: PA-04	Status: PA			
		Client: PMD Consulting (UK) LLP	Scale: 1:200	Pg size: A3	Check: -					
		Email:	Tel:	Mob:	Job No: 123/1A/24	Date: 01/06/2024	Drawn: TL			