



Roof Plan

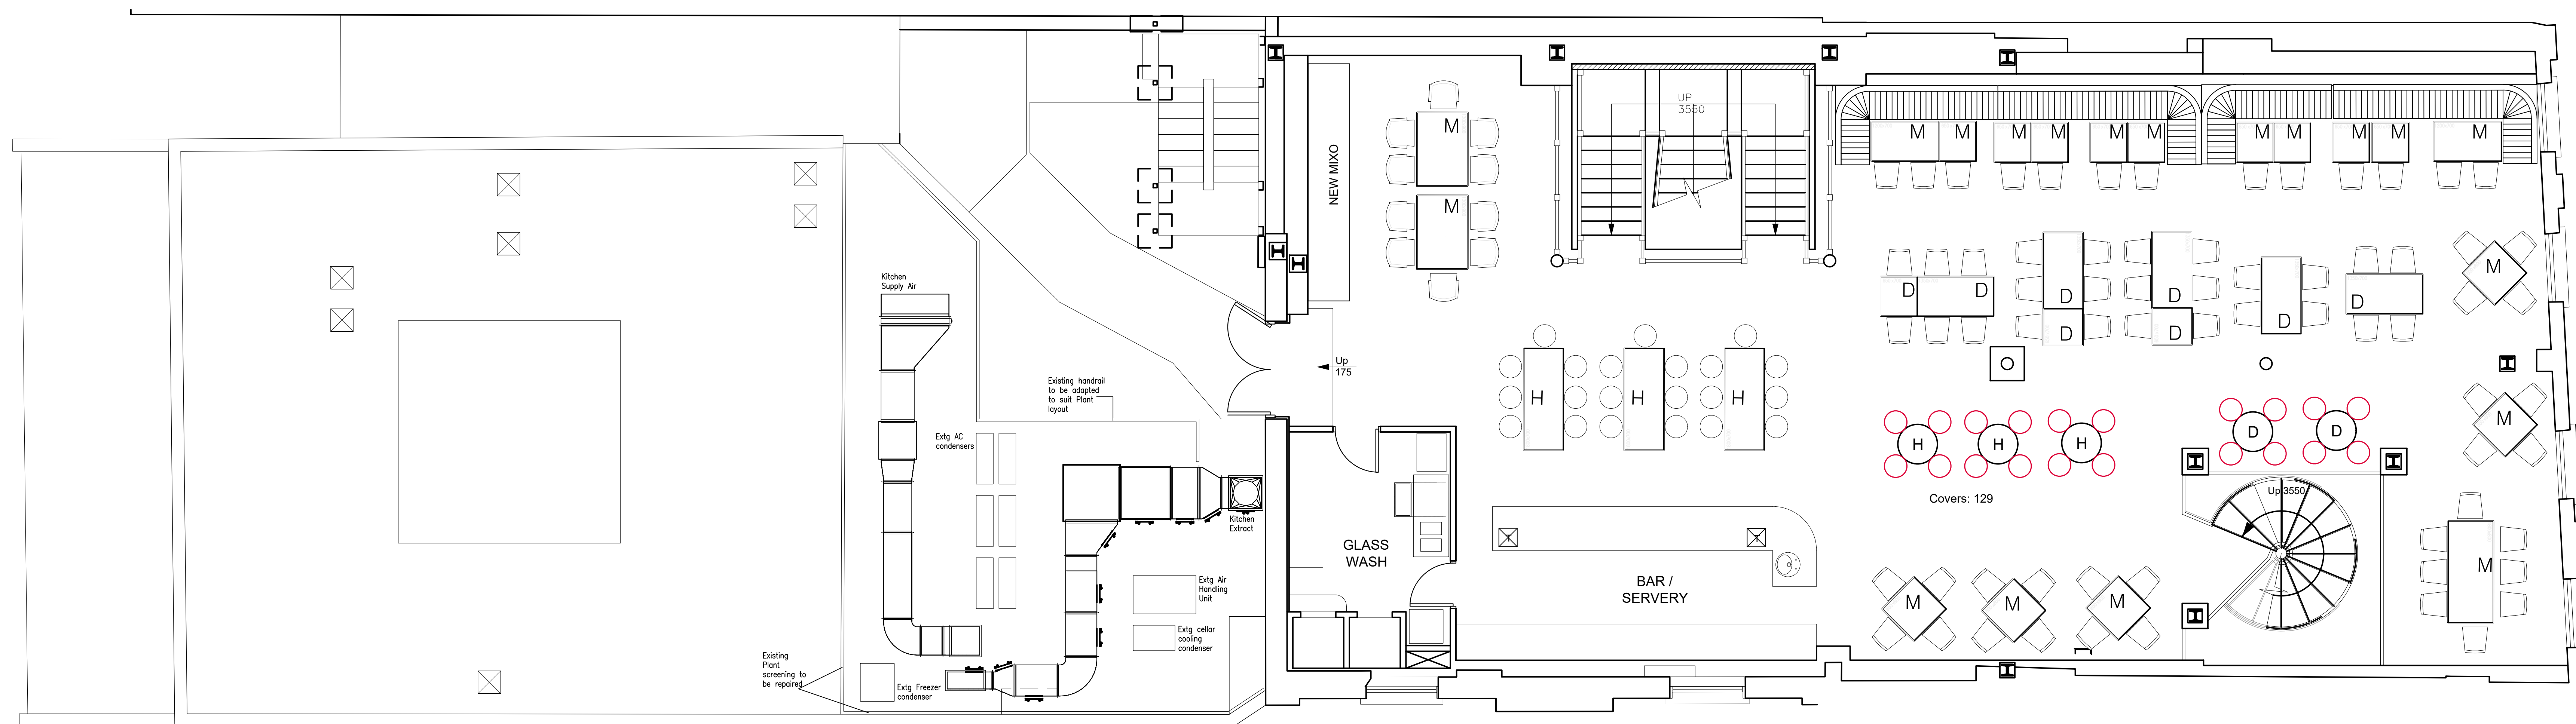

First Floor Plan

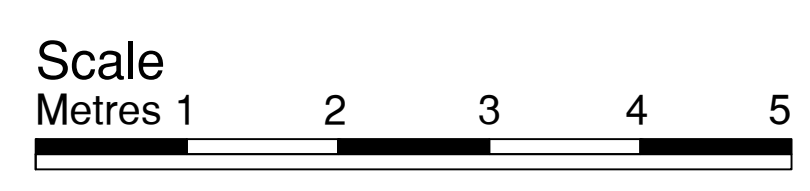

NOTES

The Contractor is to check and verify all building work dimensions, levels and cover sheet levels at construction points before work starts.
 This drawing must be read with and checked against any alterations or other specialist drawings provided.
 The Contractor is to comply in all respects with the current Building Regulations whether or not specifically stated on these drawings.
 This drawing is not intended to show details of foundation or ground conditions. Each area of ground must upon to support the structure required must be investigated by the Contractor and suitable methods of foundation be provided.
 This drawing is to be read in conjunction with all other standard Mitchell's & Butlers specifications and documentation.

This drawing remains the Copyright of Mitchell's & Butlers Retail Limited.

Mitchells & Butlers Retail Limited
 27 Fleet Street
 Birmingham
 B3 1JP
 0870 609 3000



REVISIONS

REV	DESCRIPTION	BY	DATE

DESIGN COALITION
 THE OLD MILL CASTLE STREET ONGAR ESSEX CM5 9JY

ADMIN@DESIGNCOALITION.CO.UK
 WWW.DESIGNCOALITION.CO.UK
 01277 368000

PROJECT
**One Kew Road
 Richmond**

BRAND
ALL BAR ONE

BUN
 TITLE
**Proposed First Floor and
 Roof Plan
 Planning**

DRAWN	SCALE @ A1	SCALE @ A3	DATE
LD	1:50	1:100	June 24

CHECKED	PROJECT/DRAWING NO	REVISION
-	4877/104	