



FIRST FLOOR

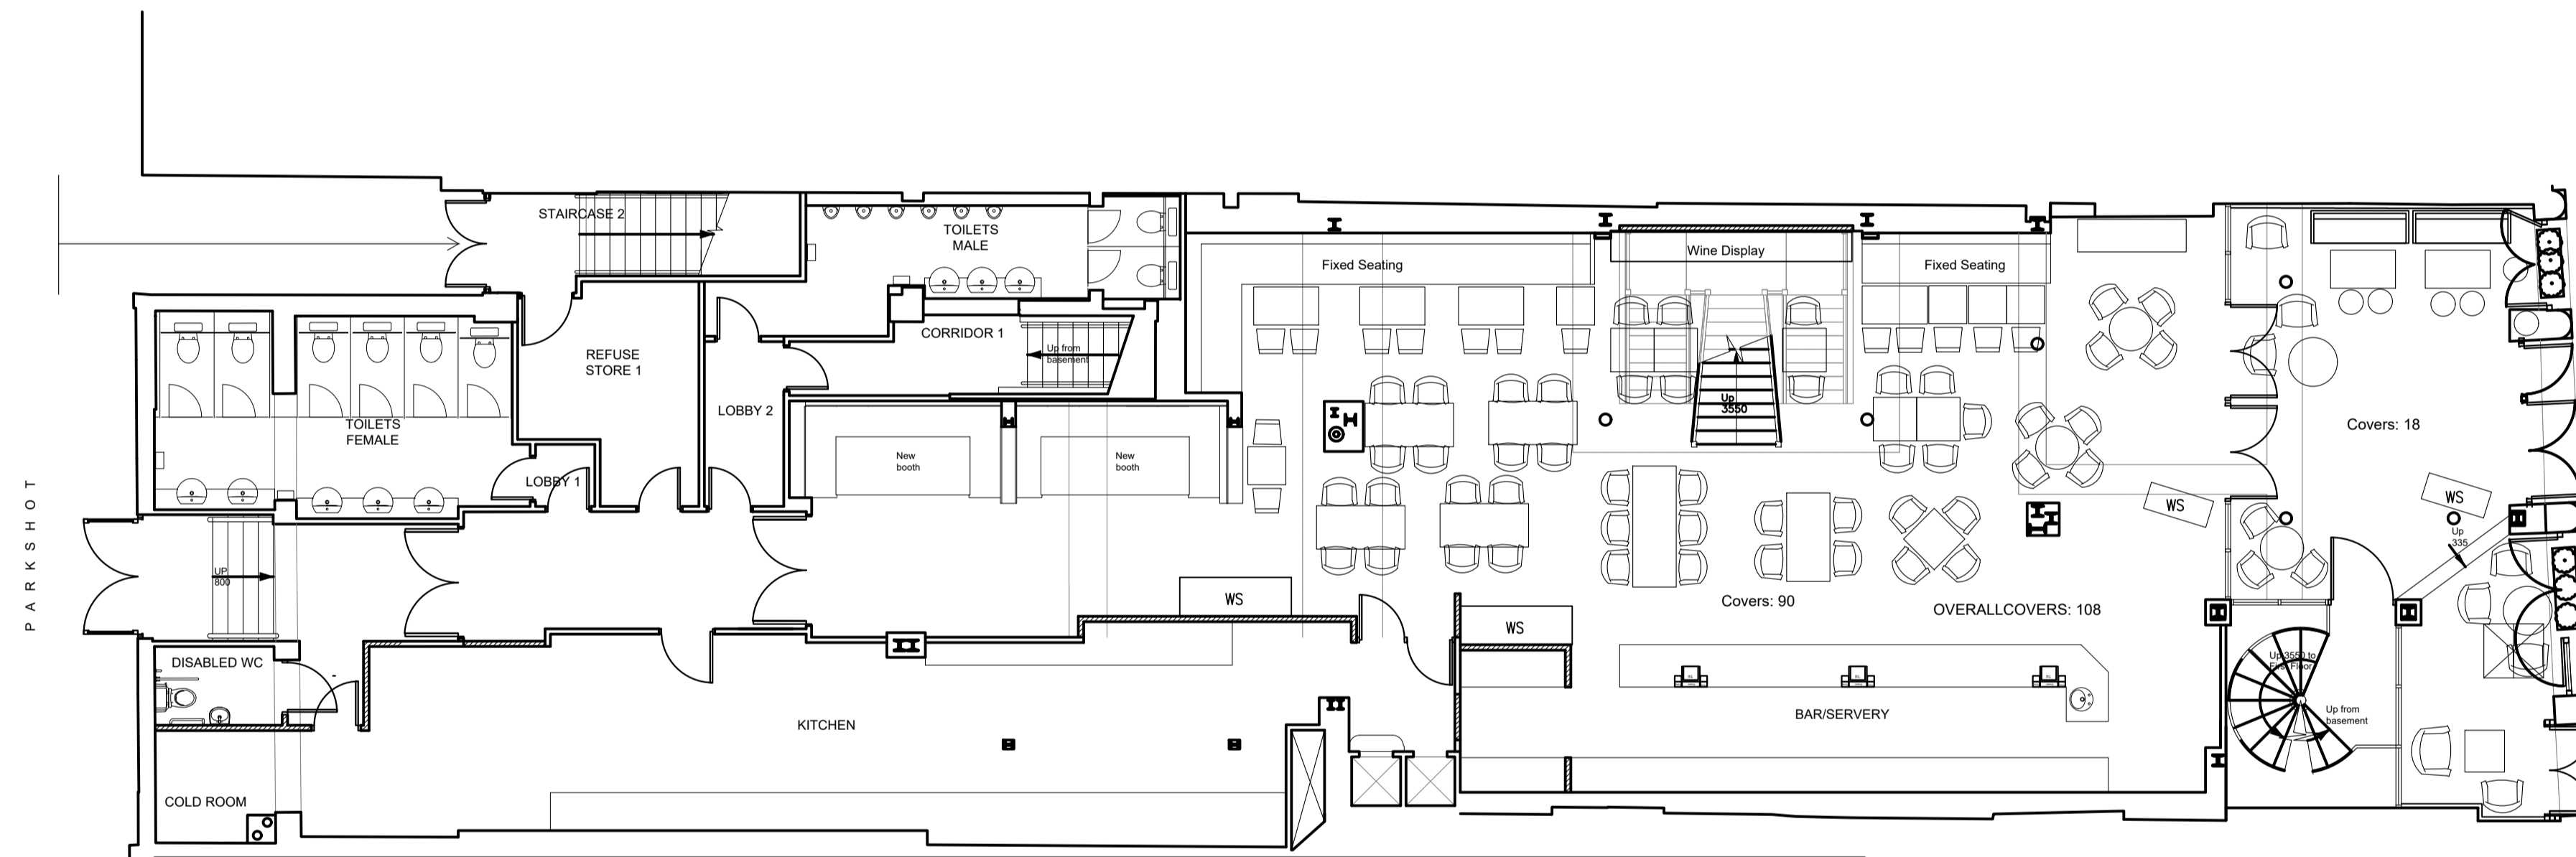

GROUND FLOOR

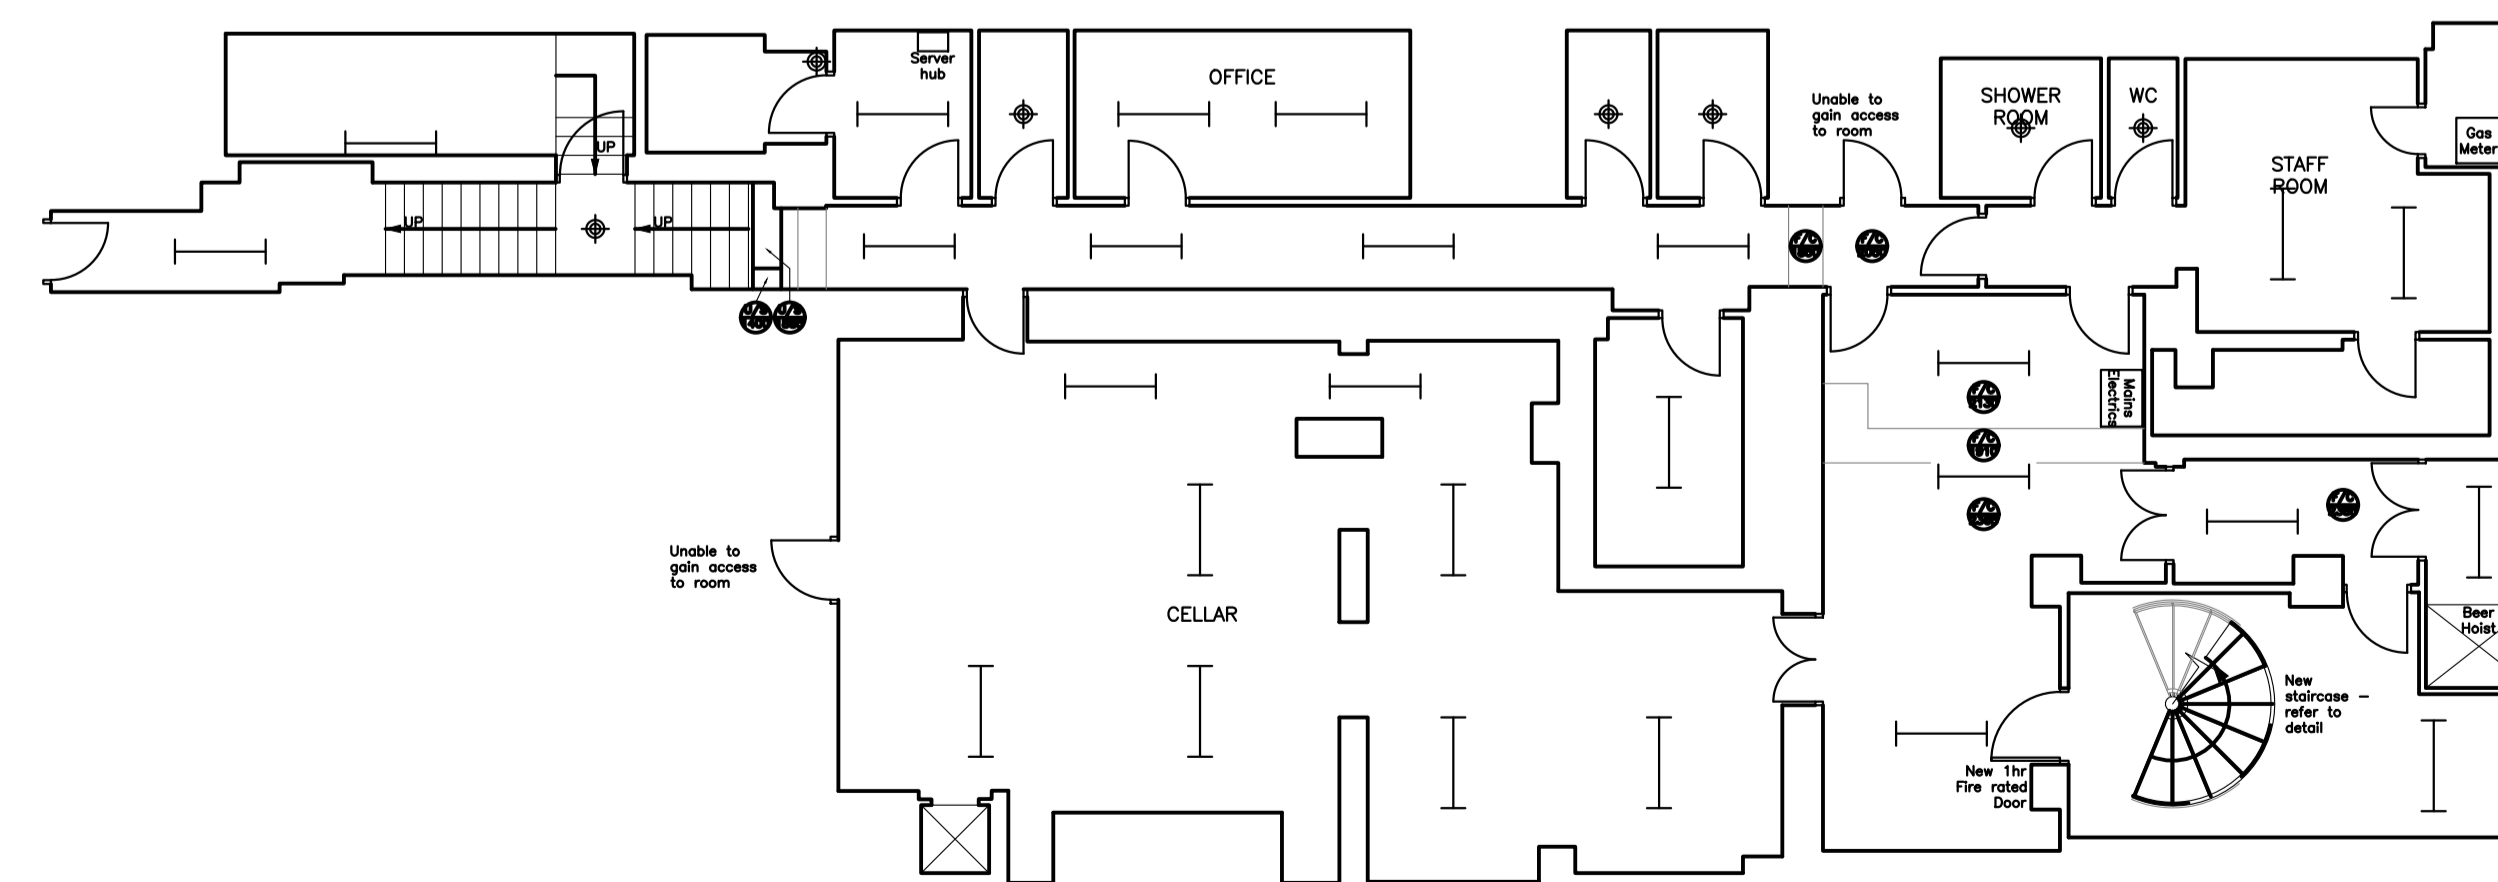


BASEMENT

Scale  
Metres 1 2 3 4 5

NOTES

The Contractor is to check and verify all building and site dimensions, levels and lower levels of concrete pours before work starts.  
This drawing must be read with and checked against any structural or other specialist drawings provided.  
The Contractor is to comply in all respects with the current Building Regulations whether or not specifically stated on these drawings.  
This drawing is not intended to show details of foundation or ground conditions. Each area of ground relied upon to support the structure depicted must be investigated by the Contractor and suitable methods of foundation be provided.  
This drawing is to be read in conjunction with all other standard Mitchell's & Butlers specifications and documentation.  
© This drawing remains the Copyright of Mitchell's & Butlers Retail Limited.

Mitchells & Butlers Retail Limited  
27 Fleet Street  
Birmingham  
B3 1JP  
0870 609 3000

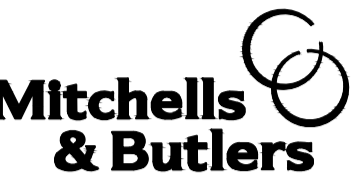

REVISIONS

REV	DESCRIPTION	BY	DATE

**DESIGNCOALITION**  
THE OLD MILL CASTLE STREET ONGAR ESSEX CM5 9JY

ADMIN@DESIGNCOALITION.CO.UK  
WWW.DESIGNCOALITION.CO.UK 01277 368000

PROJECT

One Kew Road  
Richmond

BRAND

ALL BAR ONE

BUN

TITLE

Existing Basement, Ground and First Floor Plans

DRAWN	SCALE @ A1	SCALE @ A3	DATE
LD/BN	1:100	1:200	Jan 24

CHECKED	PROJECT/DRAWING NO	REVISION
-	4877/001	