


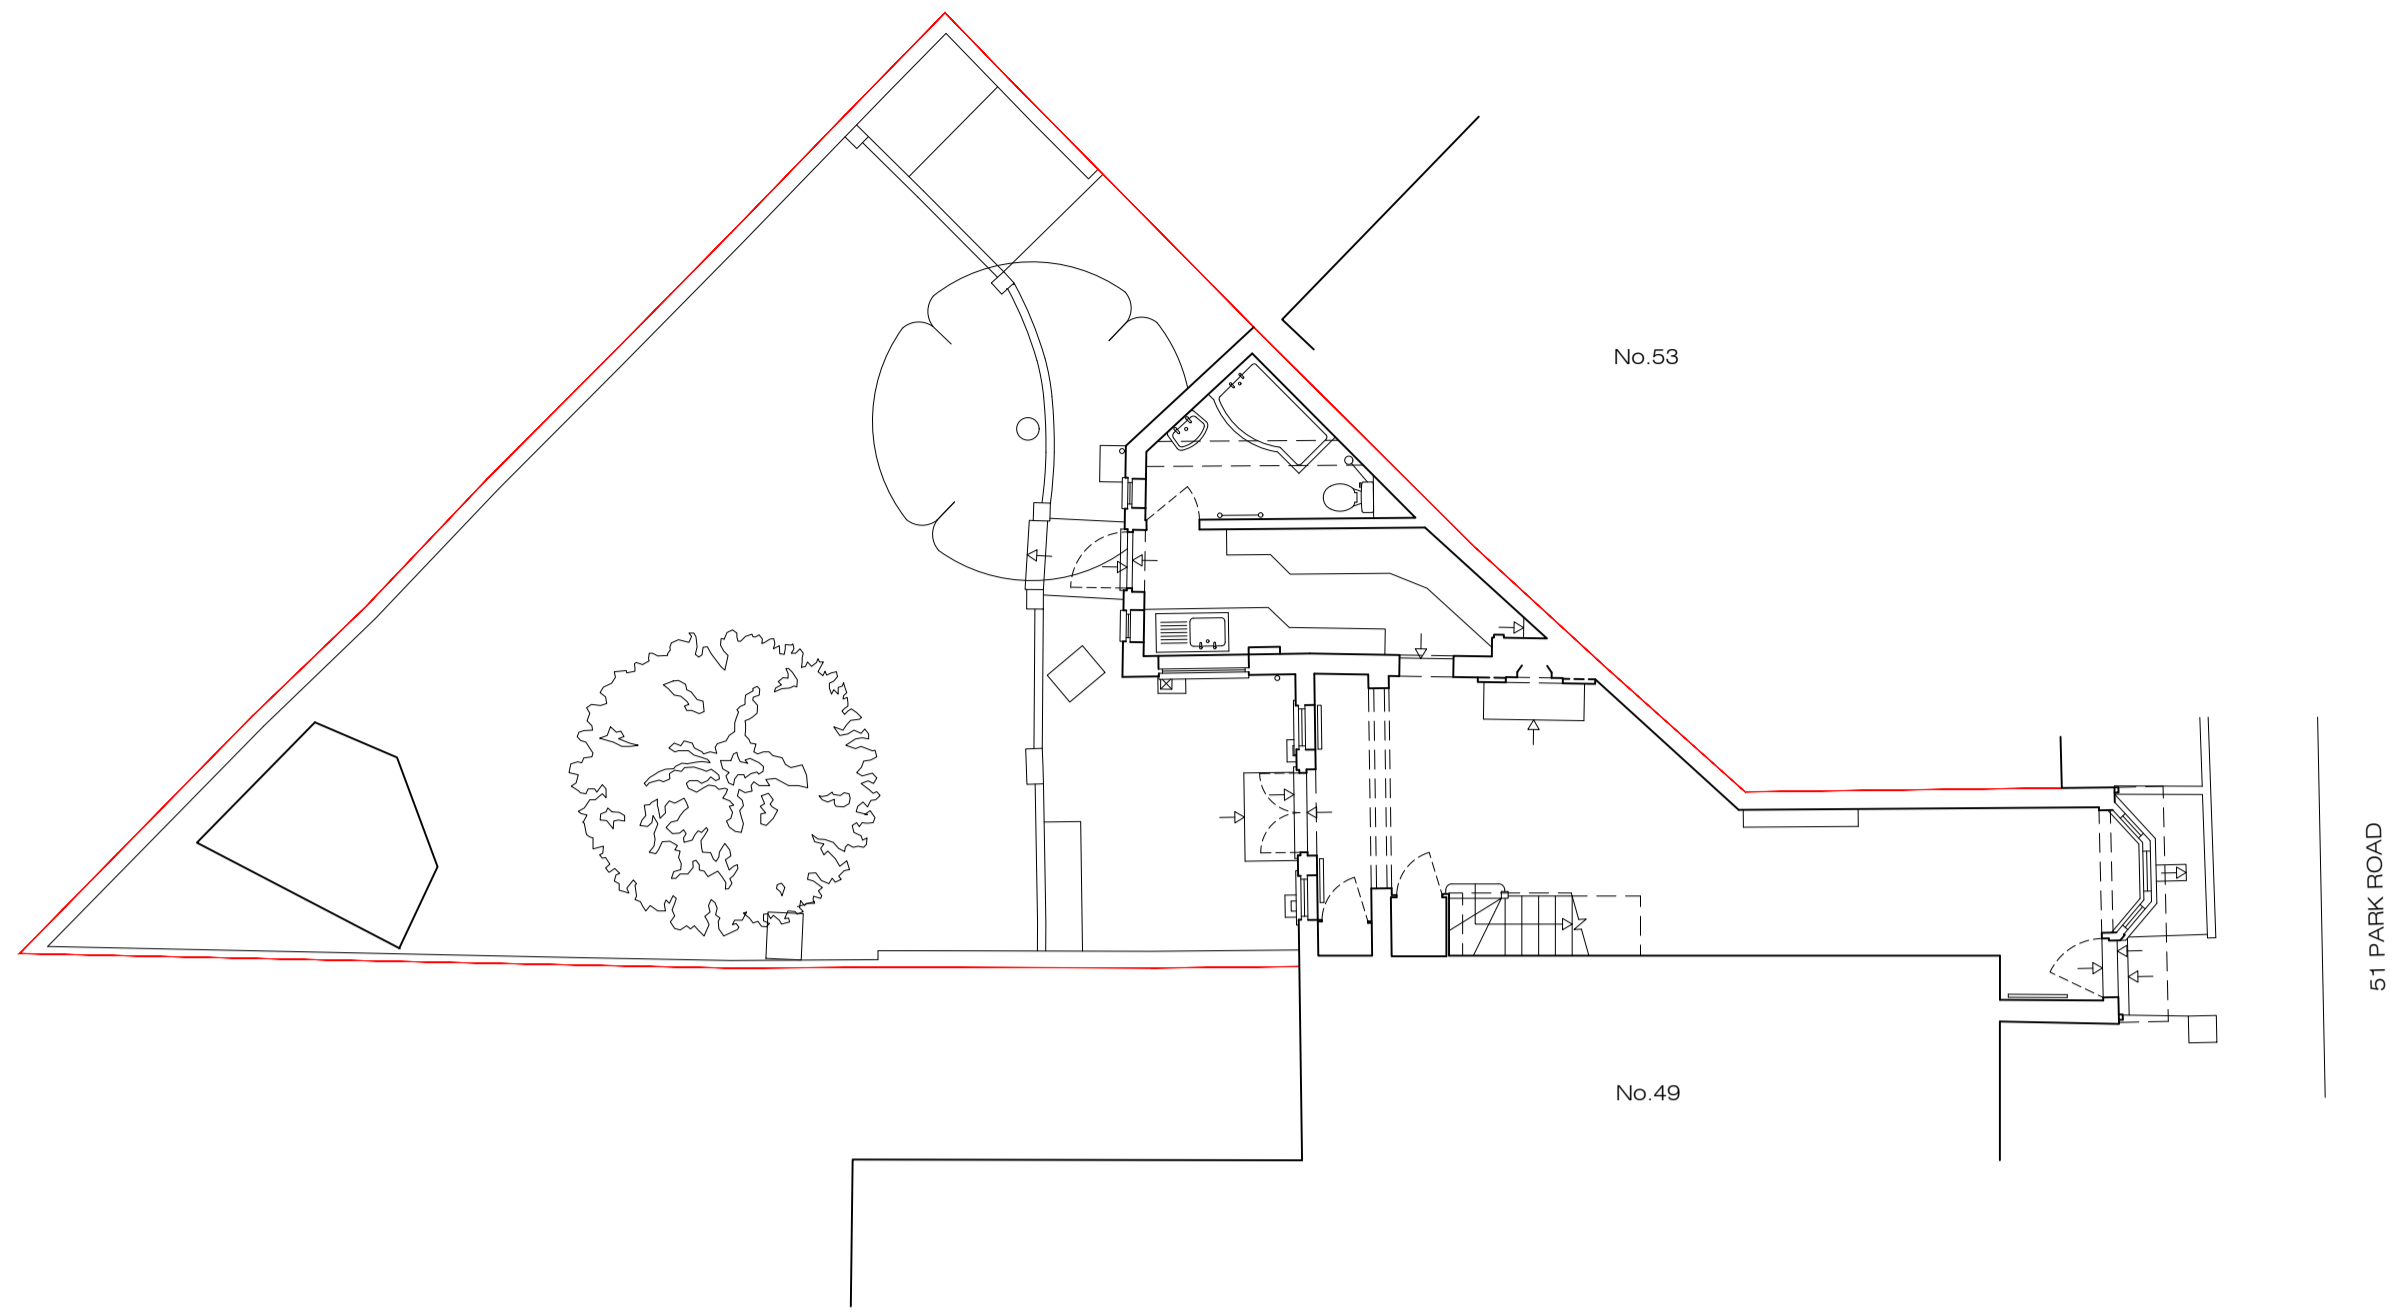


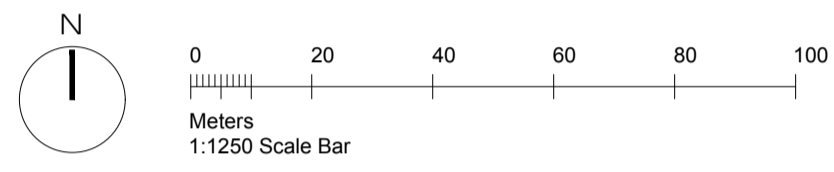

Location Plan
1:1250

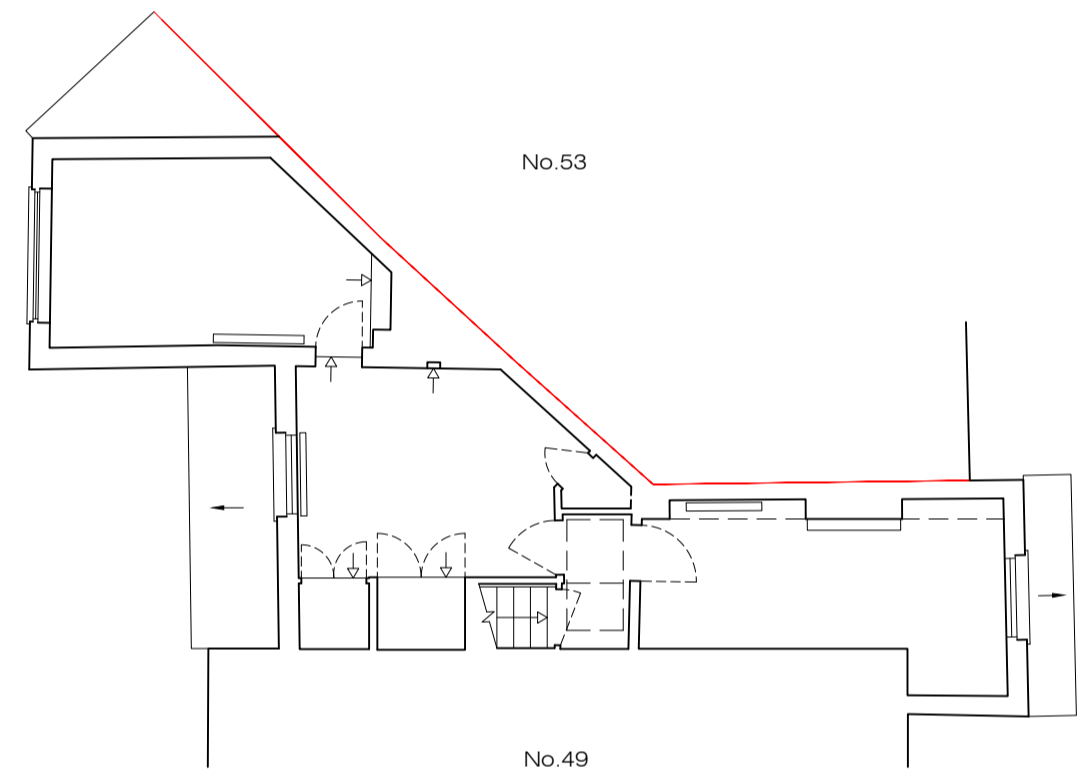


Existing Ground Floor Plan
1:100

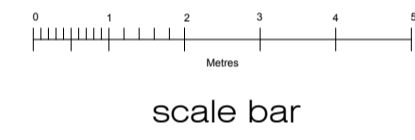

Existing First Floor Plan
1:100




Existing Rear/South Elevation
1:100

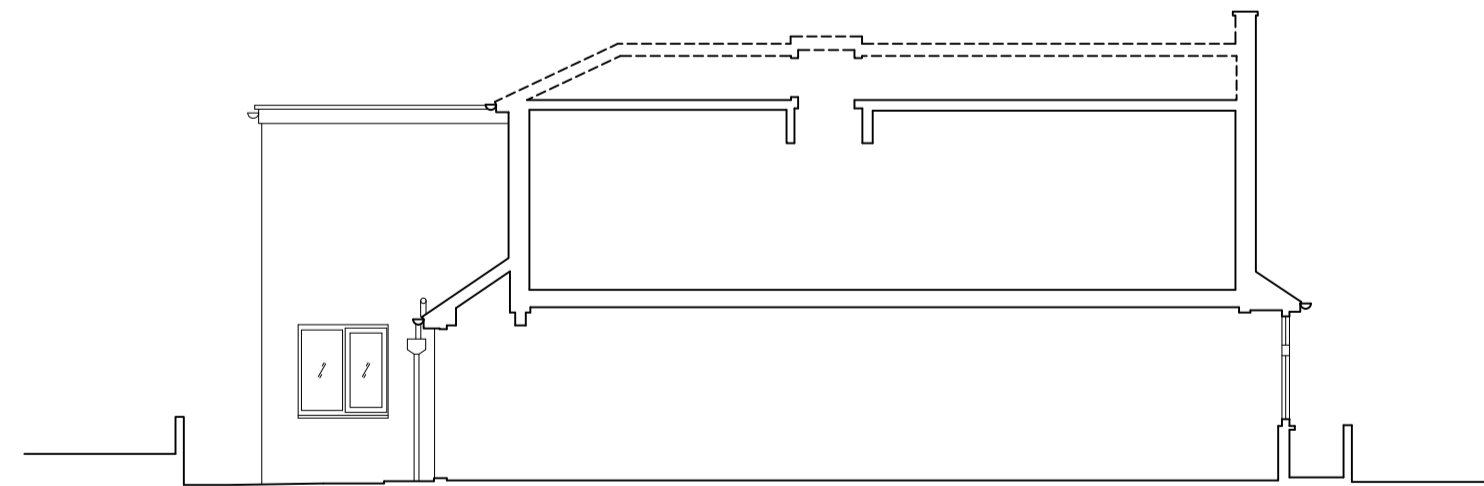

Existing Section A-A
1:100



Existing Front/North Elevation
1:100

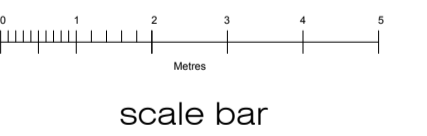

Survey by others: PETER MIKO LIMITED
ref: 107-23

REVISIONS

REV	DATE	BRIEF DESCRIPTION
-		

IMPORTANT NOTES:
DO NOT SCALE FROM THIS DRAWING.
REPORT ANY ERRORS, OMISSIONS OR INCONSISTENCIES TO ARCHITECTURE WK IMMEDIATELY.
DIMENSIONS TO BE CHECKED ON SITE BEFORE FABRICATION.
THIS DRAWING IS FOR THE FOLLOWING PURPOSE ONLY:
SKETCH TENDER CONTRACT
TENDER then signed at CONTRACT

TO BE READ IN CONJUNCTION WITH THE FOLLOWING DRAWINGS ISSUED BY AWK & OTHERS:		
DWG No.	DWG TITLE	ISSUED BY

architecture : wk ltd.
© copyright protected
The Powder Rooms
69-71 Broad Street
Teddington TW11 8QZ
Tel. 0208 977 6999
Website : www.architecturewk.com
Email : studio@architecturewk.com

JOB TITLE 51 Park Road, KT1 4AS			
DWG TITLE Measured Survey			
DWG NO. 1399-SV-01		REV -	
SCALE as shown @ A1	DRAWN BY others	CHECK BY N/A	DATE Jun '24