




existing tree T1 is dead and will be removed

proposed rear garden doors

red line denotes existing building outline



proposed rear extension

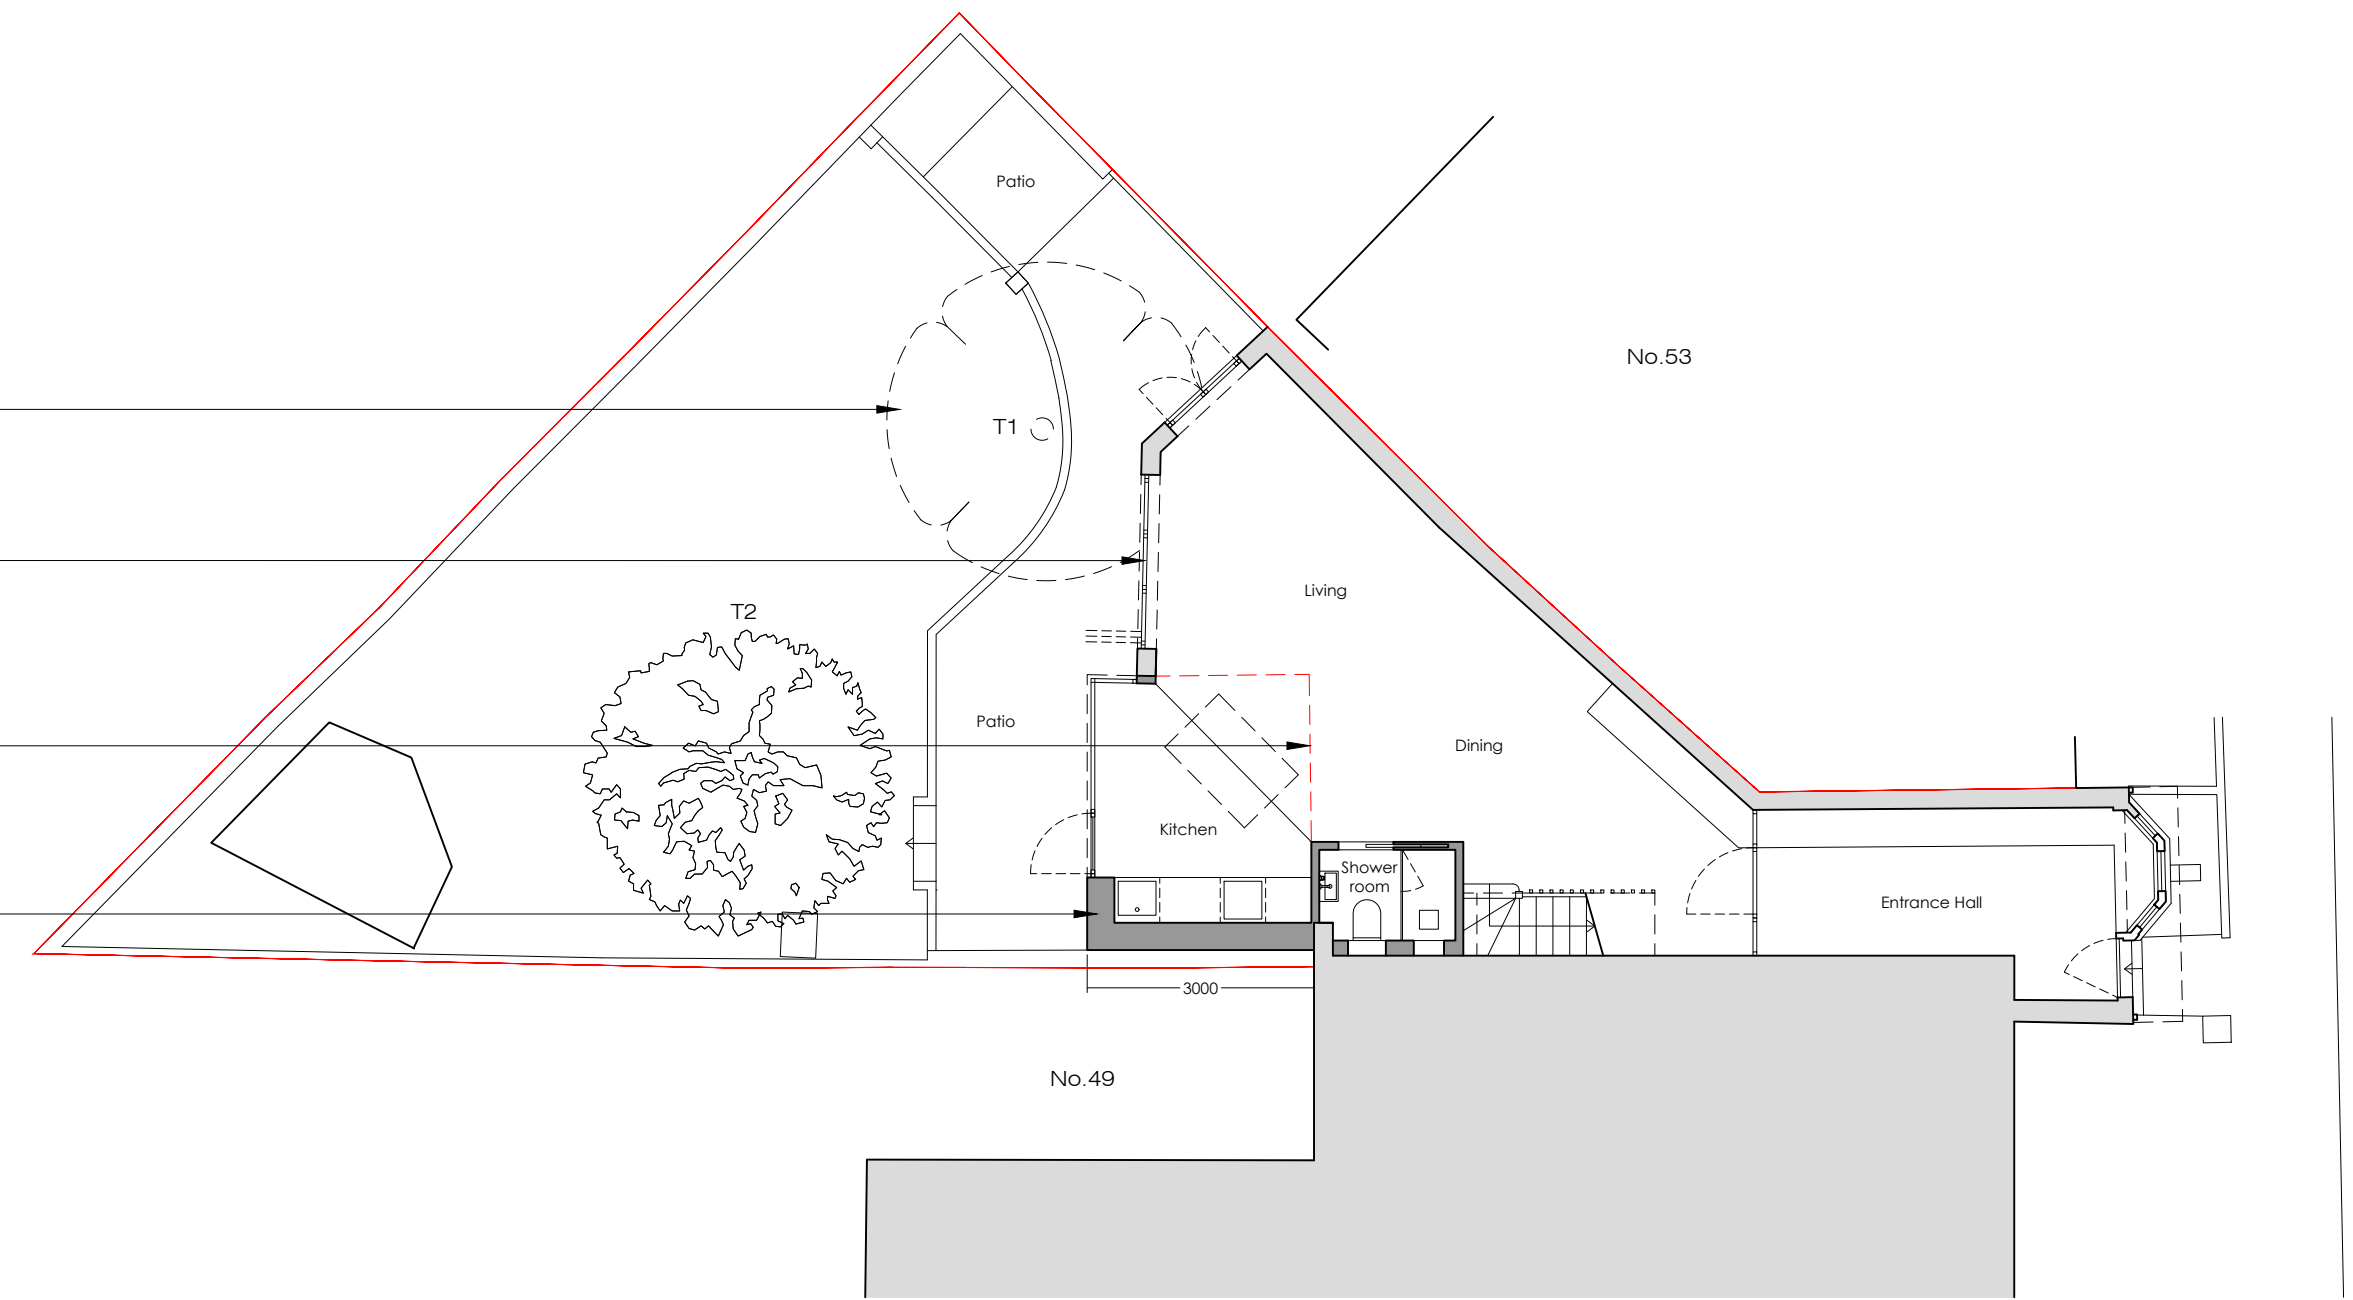


Proposed Ground Floor Plan  
1:100




Location Plan  
1:1250

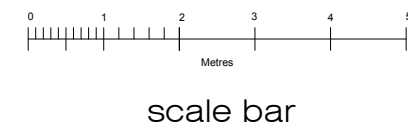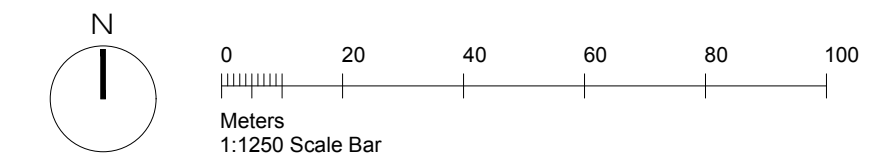


scale bar

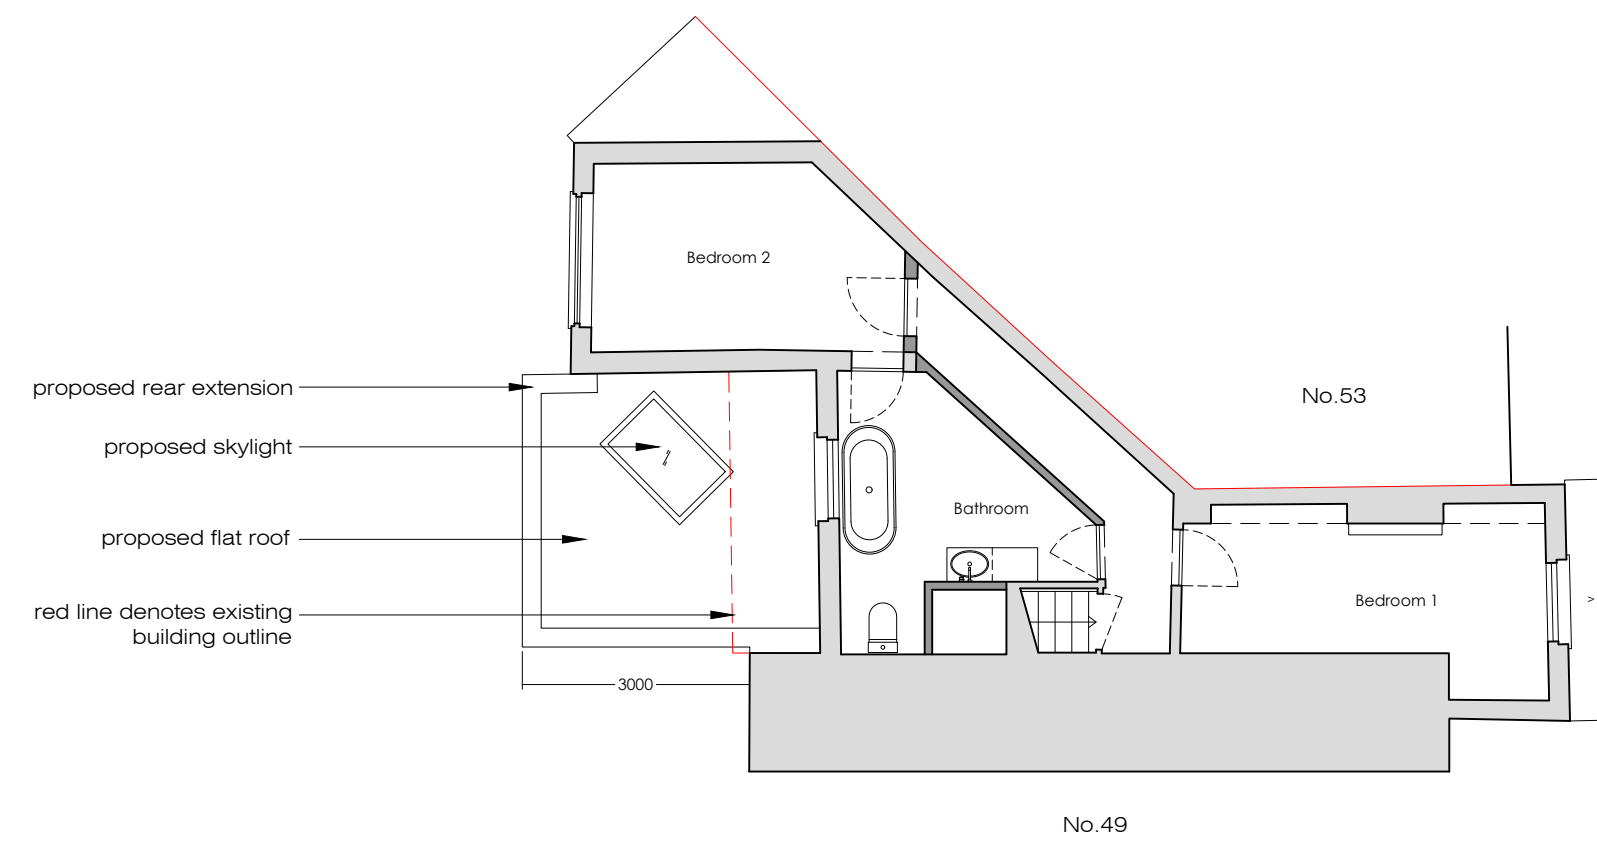


Proposed First Floor Plan  
1:100

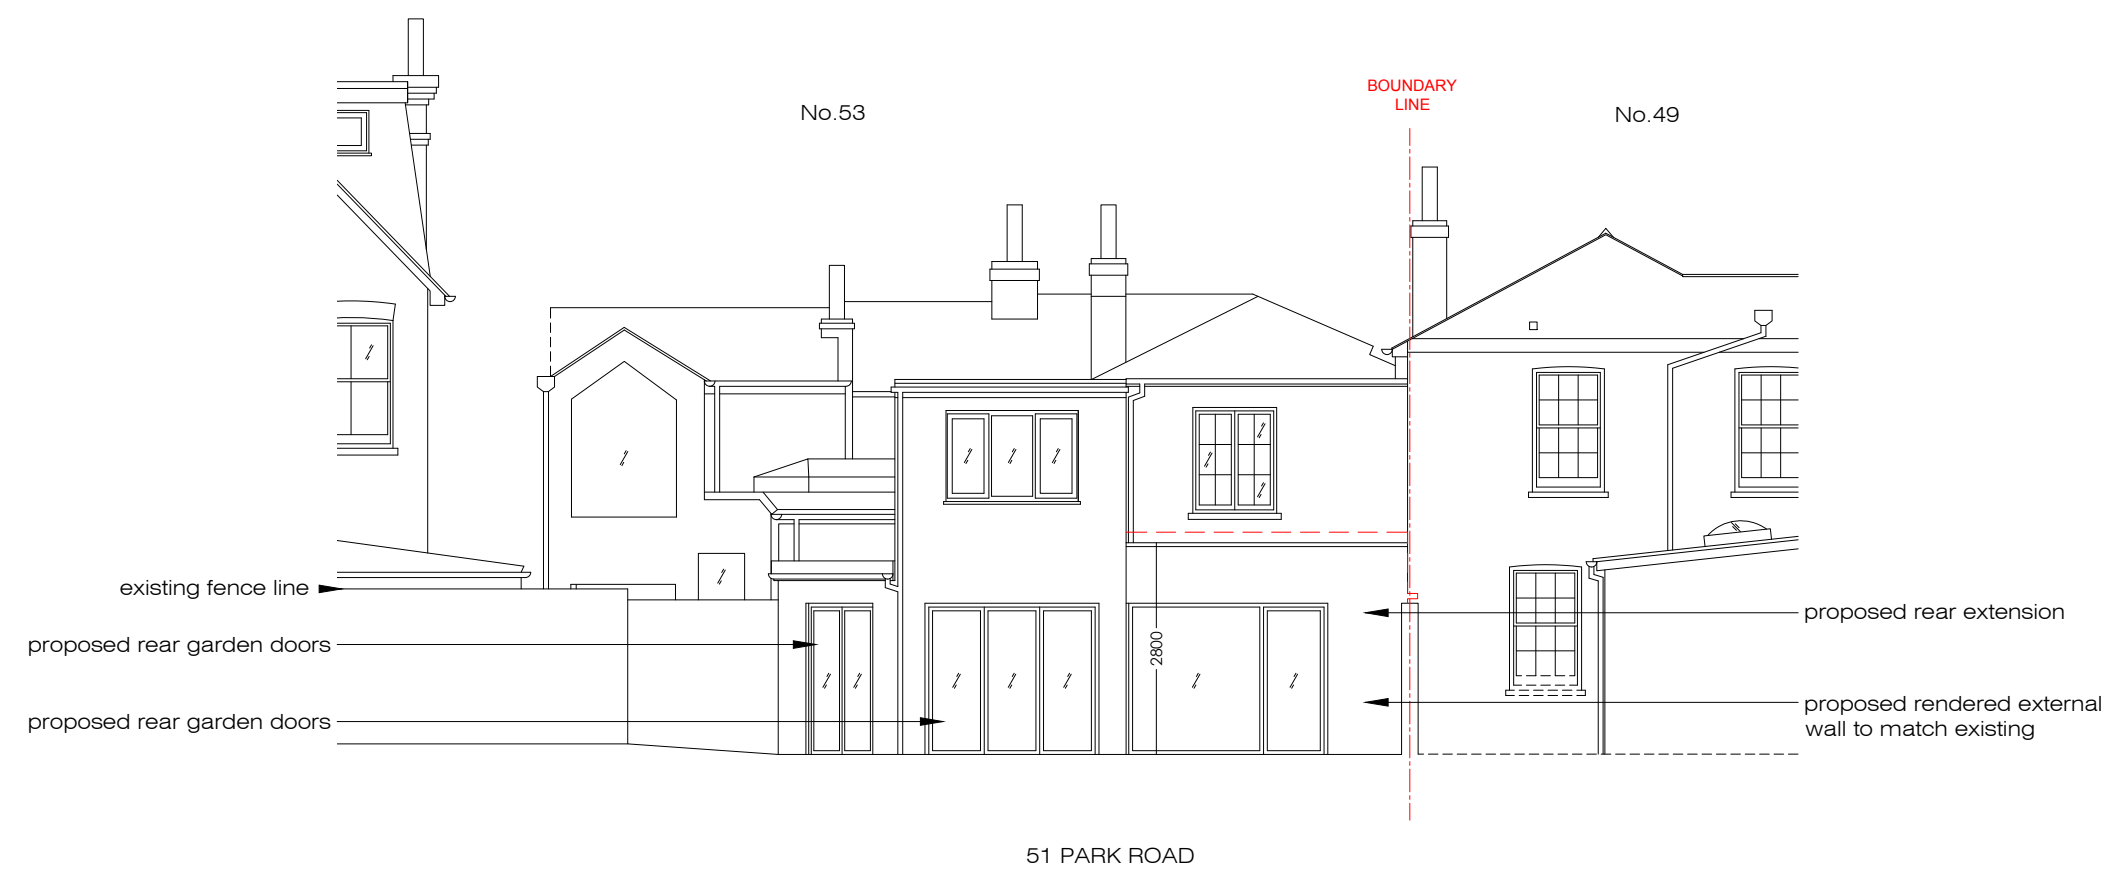

Proposed Rear/South Elevation  
1:100

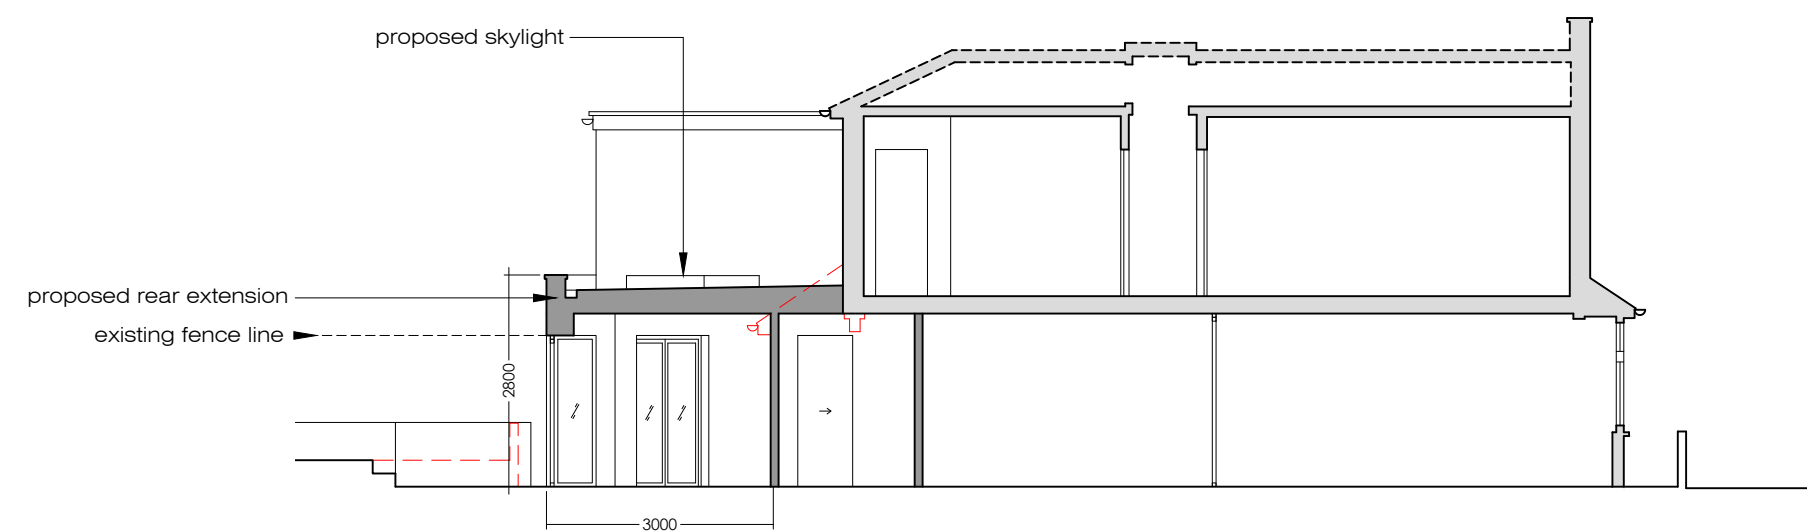

Proposed Section A-A  
1:100

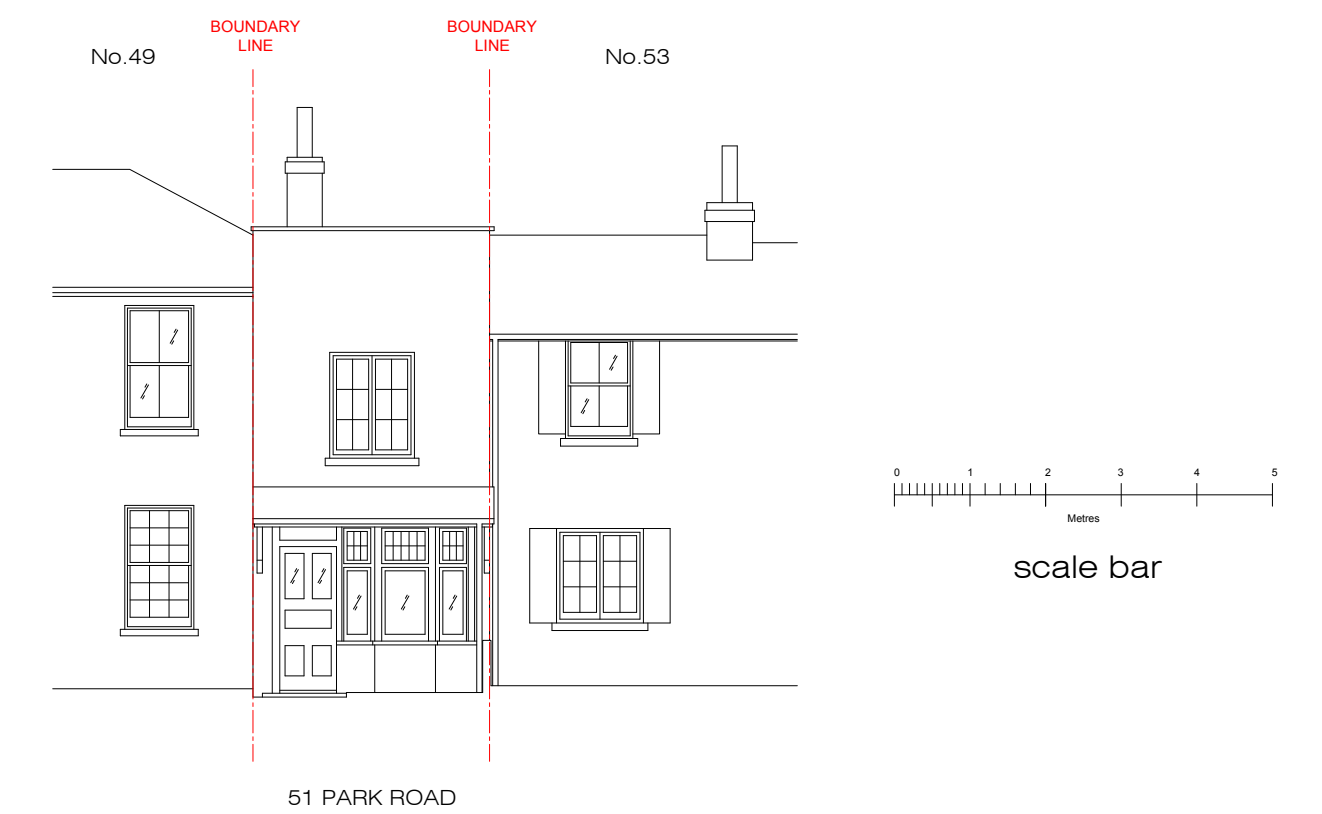

Proposed Front/North Elevation  
1:100

Survey by others: PETER MIKO LIMITED  
ref: 107-23

REVISIONS

REV	DATE	BRIEF DESCRIPTION
-		

IMPORTANT NOTES:

DO NOT SCALE FROM THIS DRAWING.  
REPORT ANY ERRORS, OMISSIONS OR INCONSISTENCIES TO ARCHITECTURE WK IMMEDIATELY.  
DIMENSIONS TO BE CHECKED ON SITE BEFORE FABRICATION.  
THIS DRAWING IS FOR THE FOLLOWING PURPOSE ONLY:  
SKETCH  TENDER  CONTRACT   
TENDER  then signed at CONTRACT

TO BE READ IN CONJUNCTION WITH THE FOLLOWING DRAWINGS ISSUED BY AWK & OTHERS:		
DWG No.	DWG TITLE	ISSUED BY

**architecture : wk ltd.**  
© copyright protected

The Powder Rooms  
69-71 Broad Street  
Teddington TW11 8QZ  
Tel. 0208 977 6999  
Website : www.architecturewk.com  
Email : studio@architecturewk.com

JOB TITLE 51 Park Road, KT1 4AS			
DWG TITLE Proposed Plans, Section & Elevations			
DWG NO. 1399-PL-01		REV -	
SCALE as shown @ A1	DRAWN BY sb	CHECK BY wk	DATE Jun '24