


DO NOT SCALE FROM THIS DRAWING - STATED DIMENSIONS REFER. CONTRACTORS SHALL BE RESPONSIBLE FOR THE CHECKING OF ALL STATED DIMENSIONS, WITH ANY ANOMALIES BEING IDENTIFIED TO THE ORIGINATOR PRIOR TO ANY CONSTRUCTION OR FABRICATION WORKS COMMENCING.

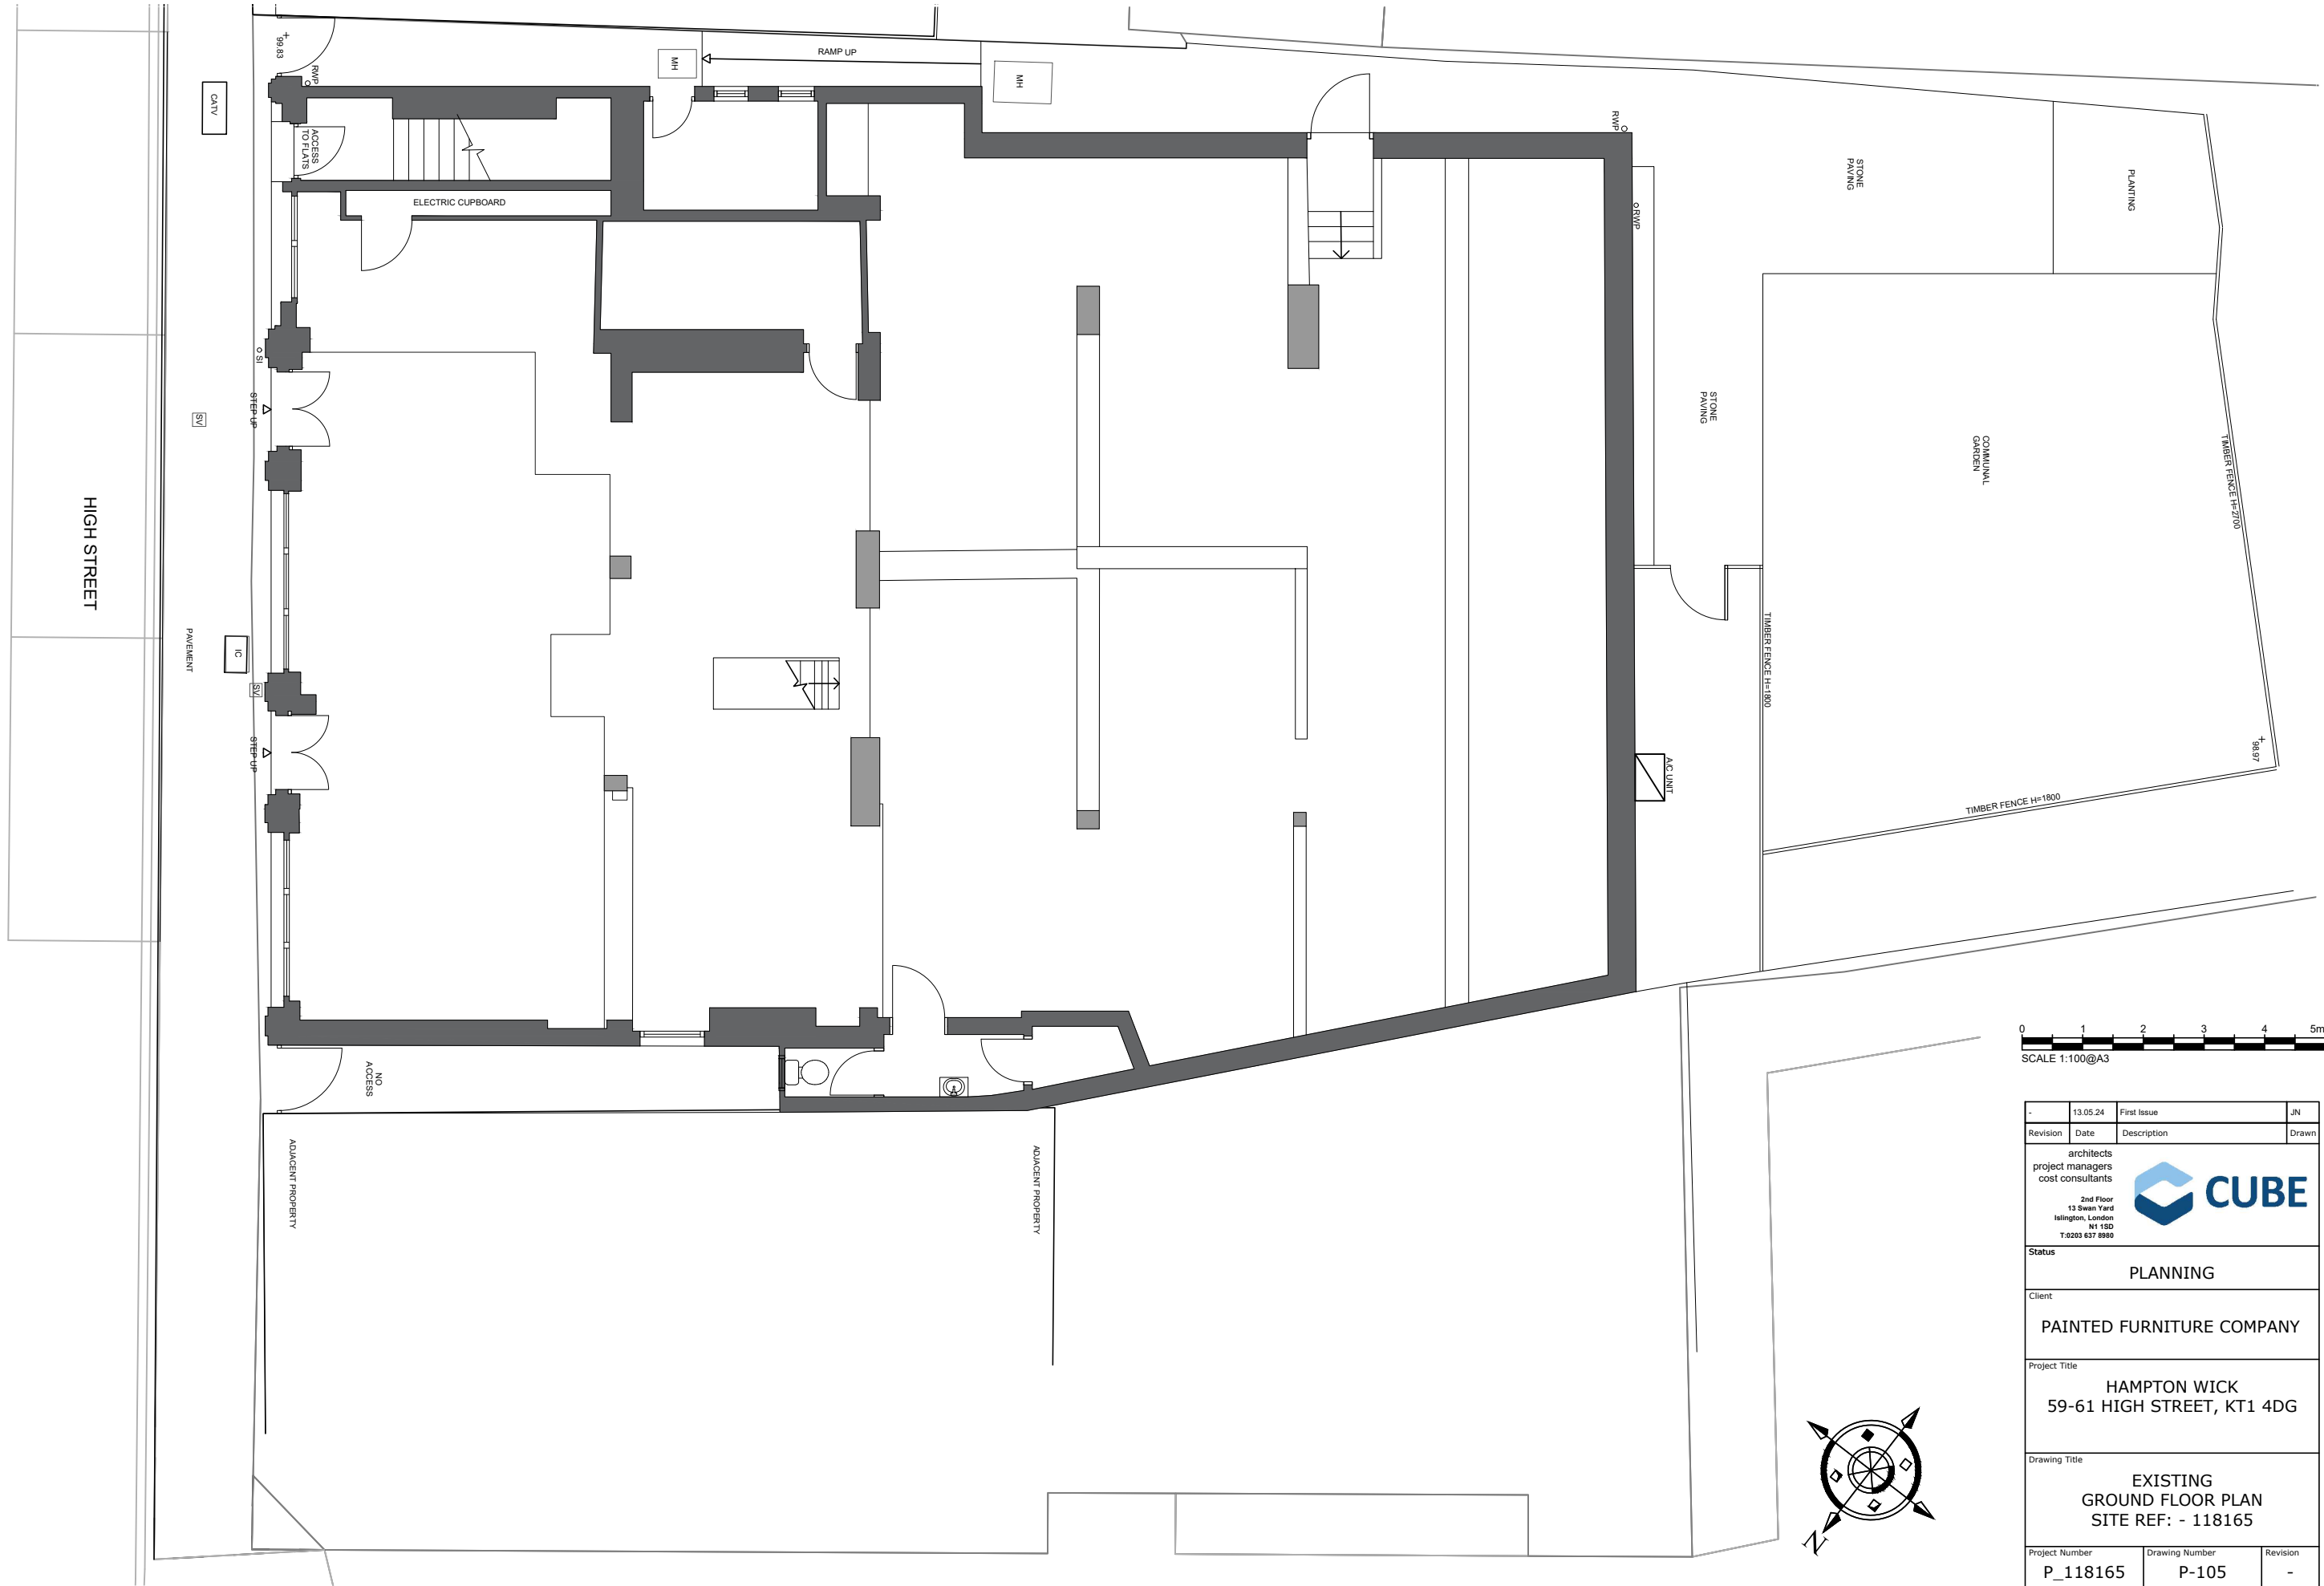

Revision	Date	Description	Drawn
-	13.05.24	First Issue	JN
architects project managers cost consultants  2nd Floor 13 Swan Yard Islington, London N1 1SD T:0203 637 8980			
Status			
PLANNING			
Client			
PAINTED FURNITURE COMPANY			
Project Title			
HAMPTON WICK 59-61 HIGH STREET, KT1 4DG			
Drawing Title			
EXISTING GROUND FLOOR PLAN SITE REF: - 118165			
Project Number	Drawing Number	Revision	
P_118165	P-105	-	
Drawn	Checked	Scale	Date
JN	VA	AS SHOWN@A3	13.05.2024
The content of this drawing is the property of JLA Limited and may not be copied in whole or part without formal consent.			